




NORTH DRIVE

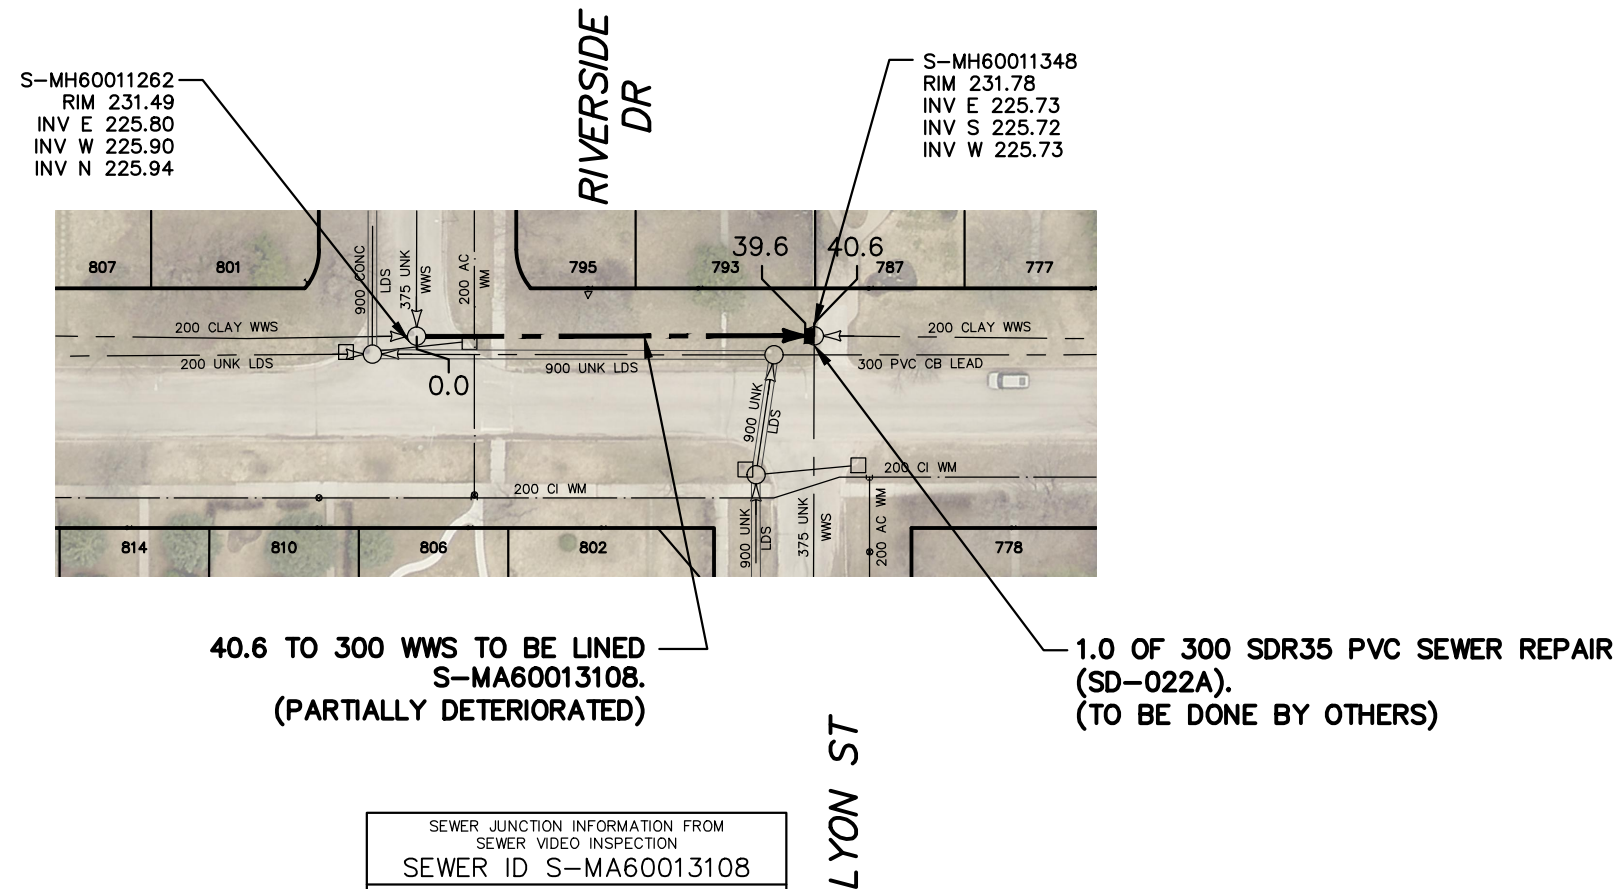

S-MH60011262
RIM 231.49
INV E 225.80
INV W 225.90
INV N 225.94

S-MH60011348
RIM 231.78
INV E 225.73
INV S 225.72
INV W 225.73

40.6 TO 300 WWS TO BE LINED
S-MA60013108.
(PARTIALLY DETERIORATED)

1.0 OF 300 SDR35 PVC SEWER REPAIR
(SD-022A).
(TO BE DONE BY OTHERS)


SEWER JUNCTION INFORMATION FROM SEWER VIDEO INSPECTION		
SEWER ID S-MA60013108		
DISTANCE FROM MH ID S-MH60011348		
DISTANCE	DIAMETER	CLOCK
0.3	150	1

SEWER JUNCTION INFORMATION FROM SEWER VIDEO INSPECTION		
SEWER ID S-MA60013108		
DISTANCE FROM MH ID S-MH60011262		
DISTANCE	DIAMETER	CLOCK
2.5	150	1
6.3	150	1
17.0	150	11
24.0	150	1
27.7	150	11

FOR INDEX SEE
11697

METRIC

WHOLE NUMBERS INDICATE MILLIMETRES
DECIMALIZED NUMBERS INDICATE METRES

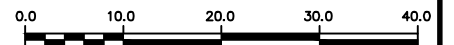

WARNING

IF POWER EQUIPMENT OR EXPLOSIVES
ARE TO BE USED FOR EXCAVATION ON
THIS PROJECT THE CONTRACTOR MUST:

- 1) NOTIFY THE GAS COMPANY OF THE
PROPOSED LOCATION OF EXCAVATION.
- 2) TAKE PRECAUTION TO AVOID DAMAGE
TO GAS COMPANY INSTALLATIONS.

SEE PROVINCIAL REGULATION 210/72 FOR DETAILS

LOCATION APPROVED UNDERGROUND STRUCTURES

SUPV. U/G STRUCTURES
COMMITTEE

DATE

NOTE:

LOCATION OF UNDERGROUND STRUCTURES AS
SHOWN ARE BASED ON THE BEST INFORMATION
AVAILABLE BUT NO GUARANTEE IS GIVEN THAT ALL
EXISTING UTILITIES ARE SHOWN OR THAT THE GIVEN
LOCATIONS ARE EXACT. CONFIRMATION OF
EXISTENCE AND EXACT LOCATION OF ALL
SERVICES MUST BE OBTAINED FROM THE INDIVIDUAL
UTILITIES BEFORE PROCEEDING WITH CONSTRUCTION.

B.M.
ELEV.

NO.	REVISIONS	DATE	BY

DESIGNED BY	SC	CHECKED BY	SC
DRAWN BY	BL	APPROVED BY	KZ
SCALE: HORIZONTAL VERTICAL	1: 750	RELEASED FOR CONSTRUCTION	K.ZUREK
DATE	2018 05 16	DATE	2018 05 14

PLOT DATE: 2018 05 16

ENGINEER'S SEAL

ORIGINAL SIGNED
BY S.R.J COURNOYER
18/05/14

CONSULTANT DRAWING NUMBER

—

BID OPPORTUNITY: 112-2018
CONTRACT NUMBER: 5



THE CITY OF WINNIPEG WATER AND WASTE DEPARTMENT ENGINEERING DIVISION

2017 SEWER MAIN RENEWALS
BY AUGMENTATION
NORTH DRIVE
MH AT RIVERSIDE DRIVE TO
MH AT LYON STREET

SHEET **26** OF **53**
CITY DRAWING NUMBER

11721

FILE PATH: R:\DRAWINGS\SEWER\2017 RENEWALS\CIPP-FSR-EPR\Cont. 5\CONSTRUCTION DWGS\
FILE NAME: NORTH DR (2ND N OF CL).dwg