


SOUTHWOOD AVENUE

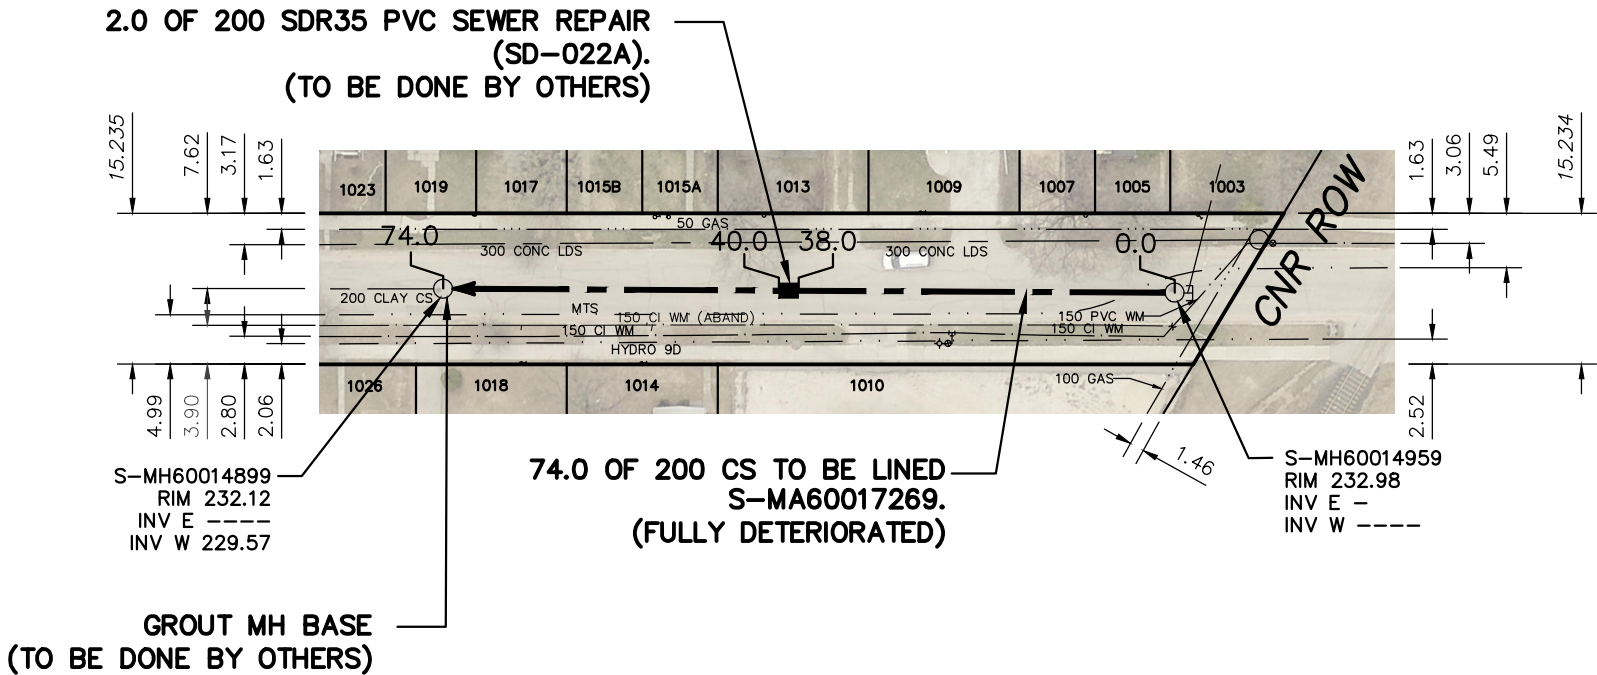

SEWER JUNCTION INFORMATION FROM SEWER VIDEO INSPECTION		
SEWER ID S-MA60017269		
DISTANCE FROM MH ID S-MH60014959		
DISTANCE	DIAMETER	CLOCK
8.1	150	2
9.1	150	2
24.7	150	10
27.1	150	2
42.0	150	10
45.2	150	5
48.4	150	10
51.9	150	3
54.7	150	10
55.5	150	2
65.5	200	9
71.1	150	9
71.4	150	3

**WARNING**

IF POWER EQUIPMENT OR EXPLOSIVES ARE TO BE USED FOR EXCAVATION ON THIS PROJECT THE CONTRACTOR MUST:

1) NOTIFY THE GAS COMPANY OF THE PROPOSED LOCATION OF EXCAVATION.

2) TAKE PRECAUTION TO AVOID DAMAGE TO GAS COMPANY INSTALLATIONS.

SEE PROVINCIAL REGULATION 210/72 FOR DETAILS

FOR INDEX SEE  
11697

METRIC

WHOLE NUMBERS INDICATE MILLIMETRES  
DECIMALIZED NUMBERS INDICATE METRES

0.0

10.0

20.0

30.0

40.0

LOCATION APPROVED  
UNDERGROUND STRUCTURES

SUPV. U/G STRUCTURES COMMITTEE

DATE

NOTE:  
LOCATION OF UNDERGROUND STRUCTURES AS SHOWN ARE BASED ON THE BEST INFORMATION AVAILABLE BUT NO GUARANTEE IS GIVEN THAT ALL EXISTING UTILITIES ARE SHOWN OR THAT THE GIVEN LOCATIONS ARE EXACT. CONFIRMATION OF EXISTENCE AND EXACT LOCATION OF ALL SERVICES MUST BE OBTAINED FROM THE INDIVIDUAL UTILITIES BEFORE PROCEEDING WITH CONSTRUCTION.

B.M.  
ELEV.

NO.	REVISIONS	DATE	BY

DESIGNED BY SC

CHECKED BY SC

DRAWN BY RS

APPROVED BY KZ

SCALE:  
HORIZONTAL 1:750  
VERTICAL

RELEASED FOR CONSTRUCTION  
K.ZUREK

DATE 2018 05 16

DATE 2018 05 14

PLOT DATE: 2018 05 16

ENGINEER'S SEAL

ORIGINAL SIGNED  
BY S.R.J COURNOYER  
18/05/14

CONSULTANT DRAWING NUMBER  
-

THE CITY OF WINNIPEG  
WATER AND WASTE DEPARTMENT  
ENGINEERING DIVISION

2017 SEWER MAIN RENEWALS  
BY CIPP LINING  
SOUTHWOOD AVENUE  
1ST MH W OF DANIEL STREET TO  
2ND MH E OF DANIEL STREET

SHEET 41 OF 53  
CITY DRAWING NUMBER  
11735

BID OPPORTUNITY: 112-2018  
CONTRACT NUMBER: 5

FILE PATH: R:\DRAWINGS\SEWER\2017 RENEWALS\CIPP-FSR-EPR\Cont. 5\CONSTRUCTION DWGS\  
FILE NAME: SOUTHWOOD AVE-CNR.dwg