


WINCHESTER STREET

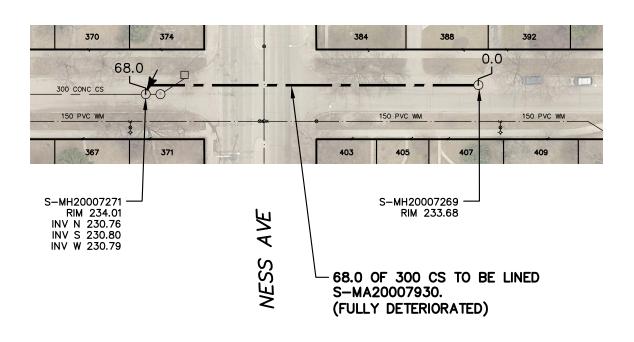

SEWER JUNCTION INFORMATION FROM SEWER VIDEO INSPECTION SEWER ID S-MA20007930 DISTANCE FROM MH ID S-MH20007269 DISTANCE DIAMETER CLOCK 4.0 8.7 150 23.4 150 150 24.4

FOR INDEX SEE 11697

METRIC

WHOLE NUMBERS INDICATE MILLIMETRES DECIMALIZED NUMBERS INDICATE METRES

0.0	10.0	20.0	30.0	40.0

LOCATION APPROVED UNDERGROUND STRUCTURES

SEE PROVINCIAL REGULATION 210/72 FOR DETAILS

WARNING

IF POWER EQUIPMENT OR EXPLOSIVES ARE TO BE USED FOR EXCAVATION ON THIS PROJECT THE CONTRACTOR MUST: 1) NOTIFY THE GAS COMPANY OF THE

PROPOSED LOCATION OF EXCAVATION. 2) TAKE PRECAUTION TO AVOID DAMAGE

TO GAS COMPANY INSTALLATIONS.

SUPV. U/G STRUCTURES COMMITTEE

NOTE:

LOCATION OF UNDERGROUND STRUCTURES AS SHOWN ARE BASED ON THE BEST INFORMATION AVAILABLE BUT NO GUARANTEE IS GIVEN THAT ALL EXISTING UTILITIES ARE SHOWN OR THAT THE GIVEN LOCATIONS ARE EXACT. CONFIRMATION OF EXISTENCE AND EXACT LOCATION OF ALL SERVICES MUST BE OBTAINED FROM THE INDIVIDUAL UTILITIES BEFORE PROCEEDING WITH CONSTRUCTION.

ENGINEER'S SEAL BY S.R.J COURNOYER CHECKED BY DESIGNED SC SC APPROVED BY ΚZ ΑJ RELEASED FOR CONSTRUCTION SCALE: 1:750 HORIZONTAL CONSULTANT DRAWING NUMBER **K.ZUREK** VERTICAL DATE 2018 05 17 DATE 2018 05 14 REVISIONS DATE BY

Winnipeg

ORIGINAL SIGNED

18/05/14

THE CITY OF WINNIPEG

WATER AND WASTE DEPARTMENT ENGINEERING DIVISION

2017 SEWER MAIN RENEWALS BY CIPP LINING

WNCHESTER STREET 1ST MH N OF NESS AVENUE TO 1ST MH S OF NESS AVENUE

11747

CITY DRAWING NUMBER

SHEET **53** OF **53**

R: \DRAWINGS\SEWER\2017 RENEWALS\CIPP-FSR-EPR\Cont. 2\CONSTRUCTION DWGS\WINCHESTER ST.dwg