


SEWER JUNCTION INFORMATION FROM SEWER VIDEO INSPECTION		
SEWER ID S-MA40009050		
DISTANCE FROM MH40008218		
DISTANCE	DIAMETER	CLOCK
12.8	150	3
29.0	150	3
44.3	150	3
58.7	150	3

PANDORA AVE E

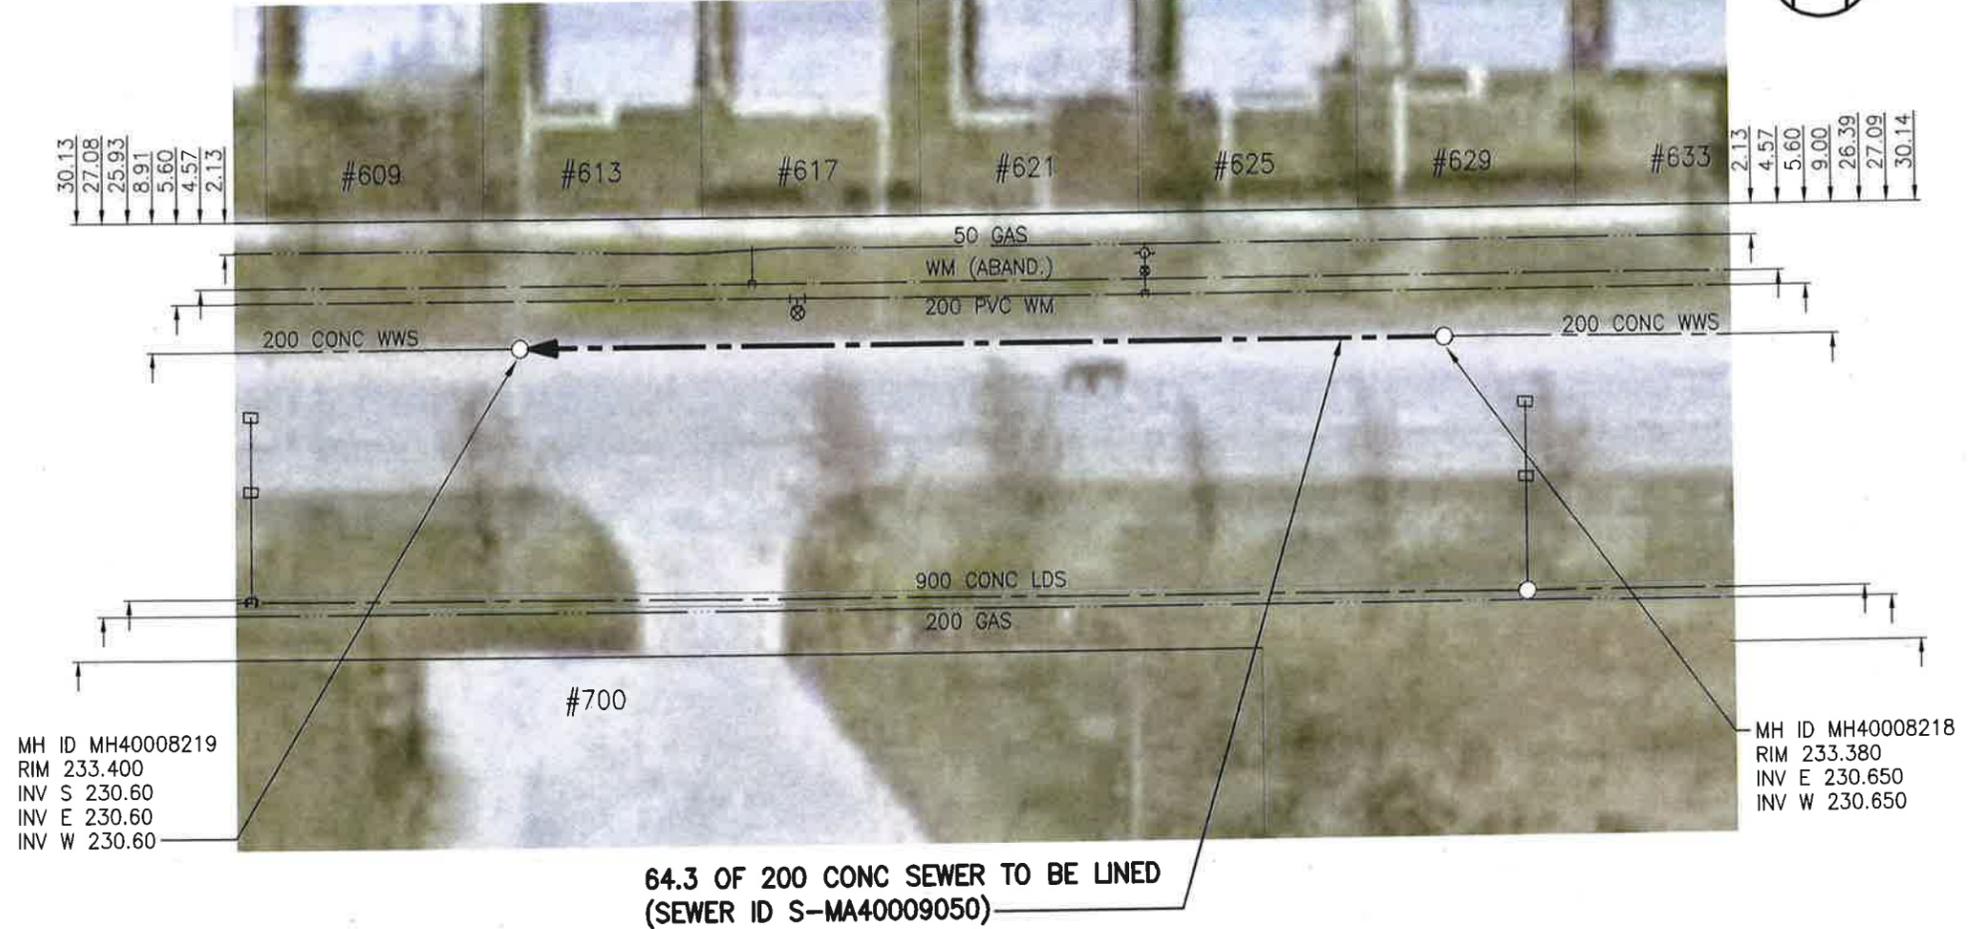

### WARNING

IF POWER EQUIPMENT OR EXPLOSIVES ARE TO BE USED FOR EXCAVATION ON THIS PROJECT THE CONTRACTOR MUST:  
 1) NOTIFY THE GAS COMPANY OF THE PROPOSED LOCATION OF EXCAVATION.  
 2) TAKE PRECAUTION TO AVOID DAMAGE TO GAS COMPANY INSTALLATIONS.  
 SEE PROVINCIAL REGULATION 140/92 FOR DETAILS

**ENGINEERS  
 GEOSCIENTISTS  
 MANITOBA**  
 Certificate of Authorization  
 Stantec Consulting Ltd.  
 No. 1301

**METRIC**  
 WHOLE NUMBERS INDICATE MILLIMETRES  
 DECIMALIZED NUMBERS INDICATE METRES

1:500  
 BID OPPORTUNITY NO. 1167-2018

### LOCATION APPROVED UNDERGROUND STRUCTURES

SUPV. U/G STRUCTURES COMMITTEE DATE

NOTE:  
 LOCATION OF UNDERGROUND STRUCTURES AS SHOWN ARE BASED ON THE BEST INFORMATION AVAILABLE BUT NO GUARANTEE IS GIVEN THAT ALL EXISTING UTILITIES ARE SHOWN OR THAT THE GIVEN LOCATIONS ARE EXACT. CONFIRMATION OF EXISTENCE AND EXACT LOCATION OF ALL SERVICES MUST BE OBTAINED FROM THE INDIVIDUAL UTILITIES BEFORE PROCEEDING WITH CONSTRUCTION.

B.M. ELEV.			
1	ISSUED FOR TENDER	19.01.02	RS
NO.	REVISIONS	DATE	BY

**Stantec**  
 905 Waverley Street, Winnipeg, Manitoba  
 Tel 204-489-5900 Fax 204-453-9012

DESIGNED BY	RS	CHECKED BY	RS
DRAWN BY	SC	APPROVED BY	RS
HOR. SCALE:	1:500	RELEASED FOR CONSTRUCTION:	
VERTICAL:		DATE	18.10.29

ENGINEER'S SEAL  
  
 CONSULTANT DRAWING NO.  
**C-129**

**THE CITY OF WINNIPEG**  
 WATER AND WASTE DEPARTMENT

2018 SEWER RENEWALS BY CIPP LINING  
 CONTRACT 7  
**PANDORA AVENUE E**  
 2ND MH E OF WAYOATA ST TO  
 1ST MH E OF WAYOATA ST

SHEET	OF
<b>30</b>	<b>48</b>
CAD FILE DRAWING NUMBER	
<b>18120c-121-922.dwg</b>	
CITY DRAWING NUMBER	
<b>11865</b>	

V:\112\active\11218120\0300\_drawing\0302\_sheet\_files\02\_civil\18120c-121-922.dwg