


RUPERTSLAND AVENUE

AIKINS ST

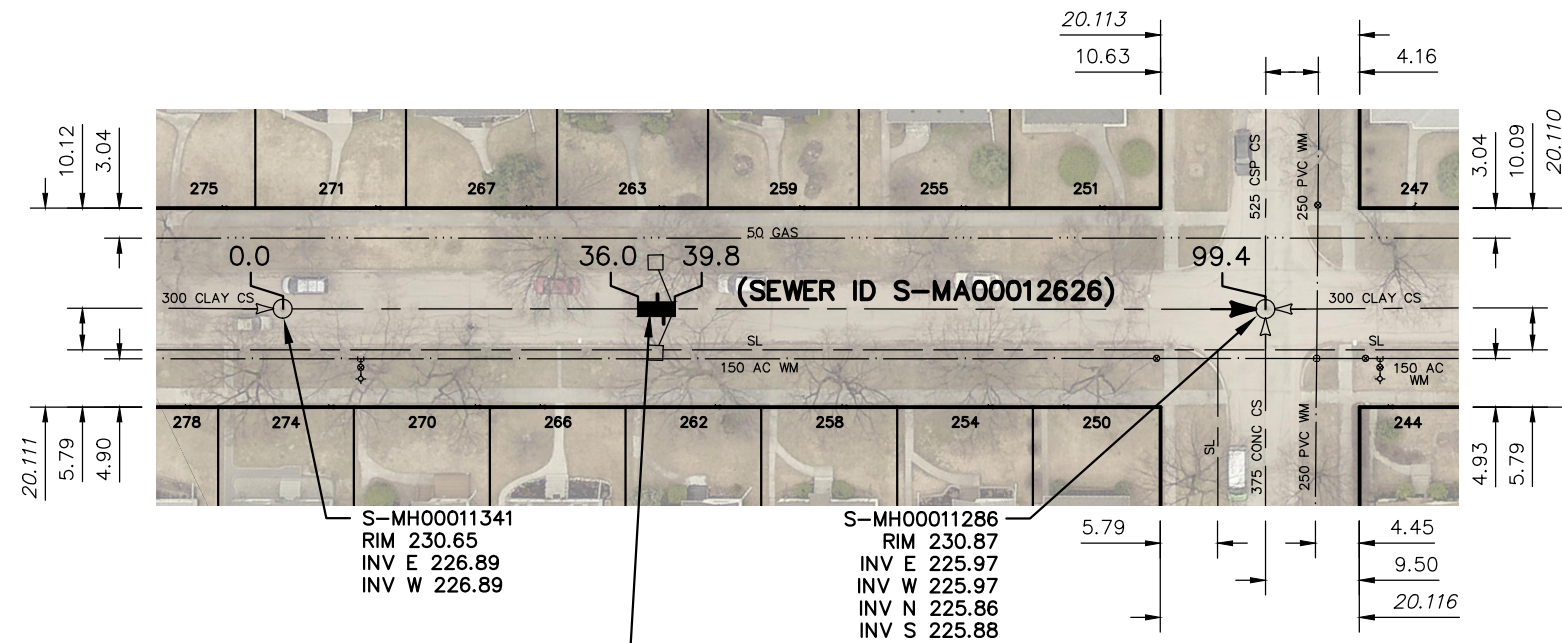


SEWER JUNCTION INFORMATION FROM SEWER VIDEO INSPECTION		
SEWER ID S-MA00012626		
DISTANCE FROM MH ID S-MH00011341		
DISTANCE	DIAMETER	CLOCK
7.5	150	2
10.6	150	2
11.5	150	10
22.3	150	2
26.9	150	10
27.7	150	2
38.0	150	10
38.6	150	1
42.6	150	10
46.3	150	2
49.6	150	2
57.5	150	10
58.2	150	2
73.1	150	10
73.9	150	2
81.8	150	2
88.7	150	10

3.8 OF 300 SDR35 PVC SEWER REPAIR (SD-022B), INCLUDING 2 SERVICE CONNECTIONS.

FOR INDEX SEE 11897

METRIC

WHOLE NUMBERS INDICATE MILLIMETRES
DECIMALIZED NUMBERS INDICATE METRES

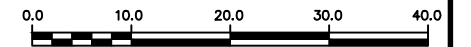

WARNING

IF POWER EQUIPMENT OR EXPLOSIVES ARE TO BE USED FOR EXCAVATION ON THIS PROJECT THE CONTRACTOR MUST:

- 1) NOTIFY THE GAS COMPANY OF THE PROPOSED LOCATION OF EXCAVATION.
- 2) TAKE PRECAUTION TO AVOID DAMAGE TO GAS COMPANY INSTALLATIONS.

SEE PROVINCIAL REGULATION 210/72 FOR DETAILS

<p>LOCATION APPROVED UNDERGROUND STRUCTURES</p> <p>SUPV. U/G STRUCTURES COMMITTEE _____ DATE _____</p> <p>NOTE: LOCATION OF UNDERGROUND STRUCTURES AS SHOWN ARE BASED ON THE BEST INFORMATION AVAILABLE BUT NO GUARANTEE IS GIVEN THAT ALL EXISTING UTILITIES ARE SHOWN OR THAT THE GIVEN LOCATIONS ARE EXACT. CONFIRMATION OF EXISTENCE AND EXACT LOCATION OF ALL SERVICES MUST BE OBTAINED FROM THE INDIVIDUAL UTILITIES BEFORE PROCEEDING WITH CONSTRUCTION.</p>	<p>B.M. ELEV.</p> <table border="1" style="width: 100%; height: 100%;"> <tr><td> </td><td> </td><td> </td><td> </td></tr> <tr><td> </td><td> </td><td> </td><td> </td></tr> <tr><td> </td><td> </td><td> </td><td> </td></tr> <tr><td> </td><td> </td><td> </td><td> </td></tr> <tr><td> </td><td> </td><td> </td><td> </td></tr> <tr><td> </td><td> </td><td> </td><td> </td></tr> <tr><td> </td><td> </td><td> </td><td> </td></tr> <tr><td> </td><td> </td><td> </td><td> </td></tr> <tr><td> </td><td> </td><td> </td><td> </td></tr> <tr><td> </td><td> </td><td> </td><td> </td></tr> <tr><td> </td><td> </td><td> </td><td> </td></tr> </table>	<table border="1" style="width: 100%; height: 100%;"> <tr> <td>DESIGNED BY</td> <td>MJK</td> <td>CHECKED BY</td> <td>SC</td> </tr> <tr> <td>DRAWN BY</td> <td>BL</td> <td>APPROVED BY</td> <td>KZ</td> </tr> <tr> <td>SCALE:</td> <td>1:750</td> <td>RELEASED FOR CONSTRUCTION</td> <td>K. ZUREK</td> </tr> <tr> <td>HORIZONTAL</td> <td></td> <td>DATE</td> <td>2019 01 08</td> </tr> <tr> <td>VERTICAL</td> <td></td> <td>DATE</td> <td>2019 01 08</td> </tr> </table>	DESIGNED BY	MJK	CHECKED BY	SC	DRAWN BY	BL	APPROVED BY	KZ	SCALE:	1:750	RELEASED FOR CONSTRUCTION	K. ZUREK	HORIZONTAL		DATE	2019 01 08	VERTICAL		DATE	2019 01 08	<p>ENGINEER'S SEAL</p> <p>ORIGINAL SIGNED BY S.R.J. COURNOYER 19/01/08</p> <p>CONSULTANT DRAWING NUMBER _____</p>	<p style="text-align: center;">THE CITY OF WINNIPEG</p> <p style="text-align: center;">WATER AND WASTE DEPARTMENT ENGINEERING DIVISION</p> <p style="text-align: center;">2018 SEWER MAIN RENEWALS BY EXTERNAL POINT REPAIR RUPERTSLAND AVENUE</p> <p style="text-align: center;">1ST MH W OF AIKINS STREET TO MH AT AIKINS STREET</p>	<p>SHEET 23 OF 28</p> <p>CITY DRAWING NUMBER</p> <p style="text-align: center; font-size: 24pt;">11918</p>
DESIGNED BY	MJK	CHECKED BY	SC	
DRAWN BY	BL	APPROVED BY	KZ	
SCALE:	1:750	RELEASED FOR CONSTRUCTION	K. ZUREK	
HORIZONTAL		DATE	2019 01 08	
VERTICAL		DATE	2019 01 08	
<table border="1" style="width: 100%; height: 100%;"> <thead> <tr> <th>NO.</th> <th>REVISIONS</th> <th>DATE</th> <th>BY</th> </tr> </thead> <tbody> <tr><td> </td><td> </td><td> </td><td> </td></tr> <tr><td> </td><td> </td><td> </td><td> </td></tr> <tr><td> </td><td> </td><td> </td><td> </td></tr> </tbody> </table>	NO.	REVISIONS	DATE	BY													<p>PLOT DATE: 2019 01 08</p>	<p>FILE PATH: R:\DRAWINGS\SEWER\2018 RENEWALS\RENEWALS & ASSOCIATED WORKS\CONTRACT 1\CONSTRUCTION DWGS\</p>	
NO.	REVISIONS	DATE	BY	