




1 SECTION DETAIL - MTL TO POLYCARB TRANSITION
1:5

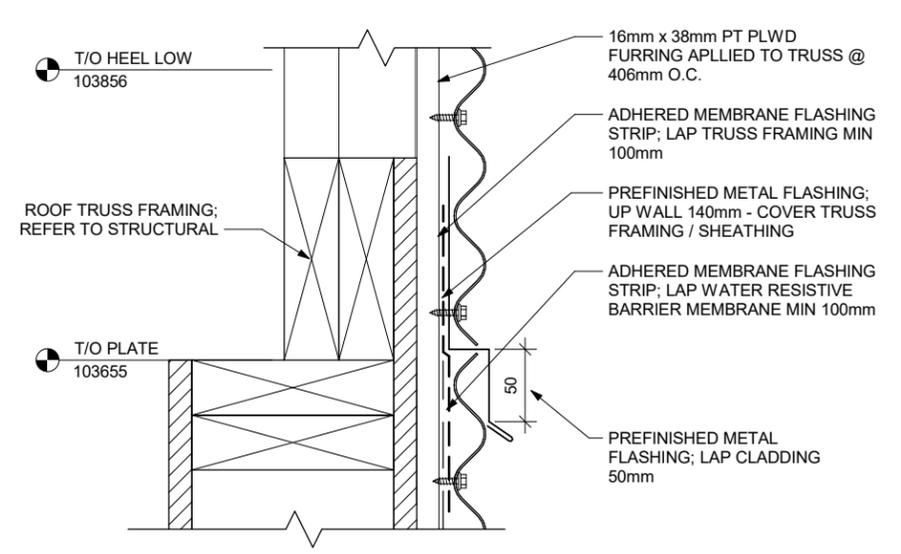

2 SECTION DETAIL - MTL TO POLYCARB TRANSITION AT GABLE
1:5

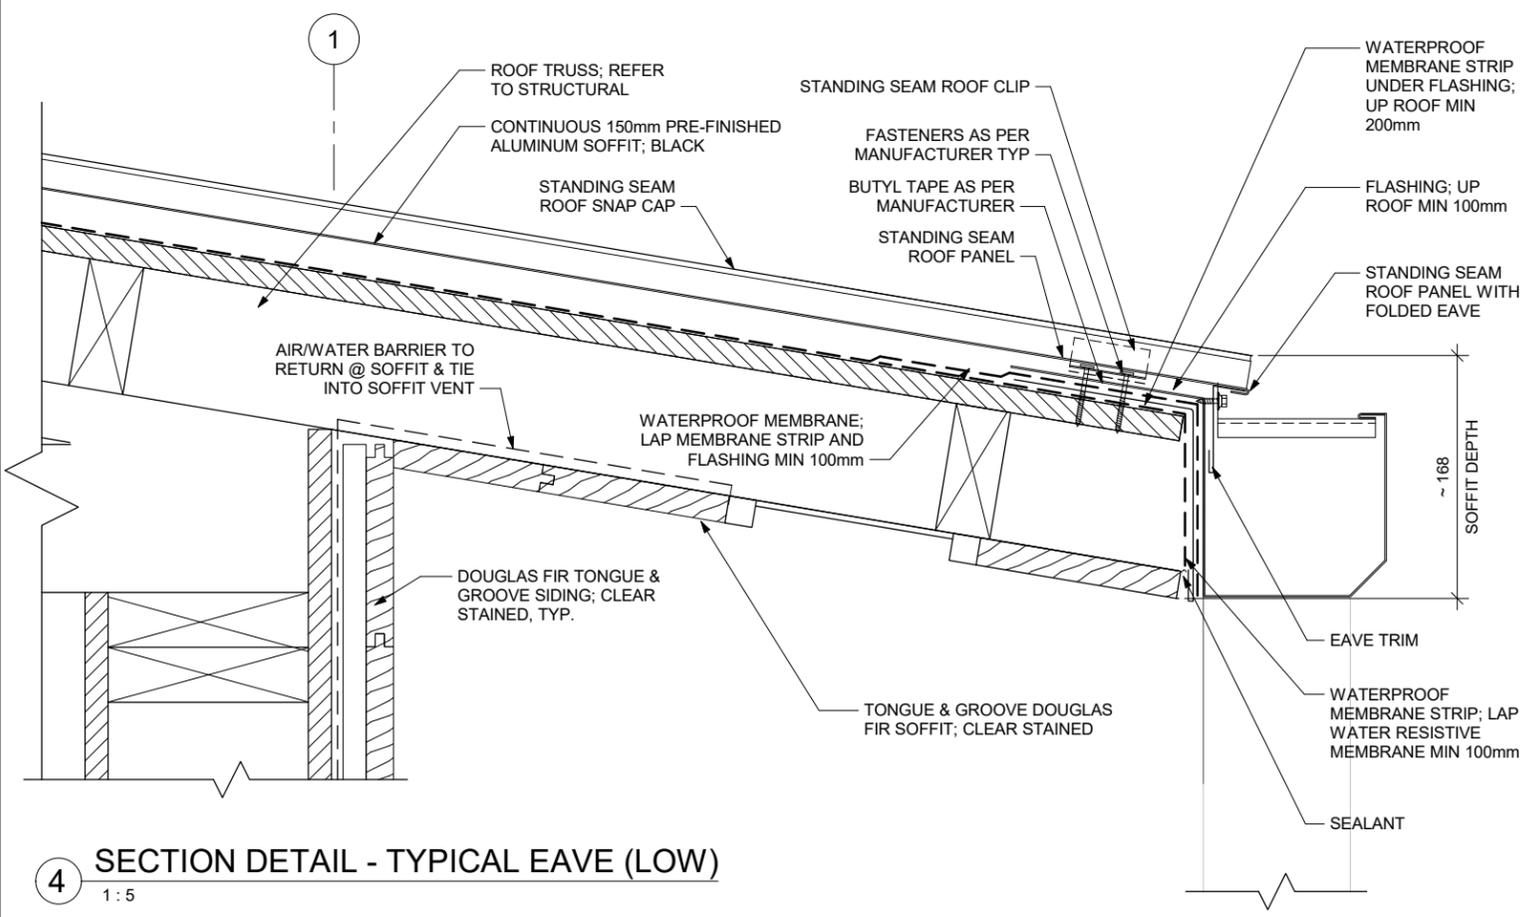

4 SECTION DETAIL - TYPICAL EAVE (LOW)
1:5

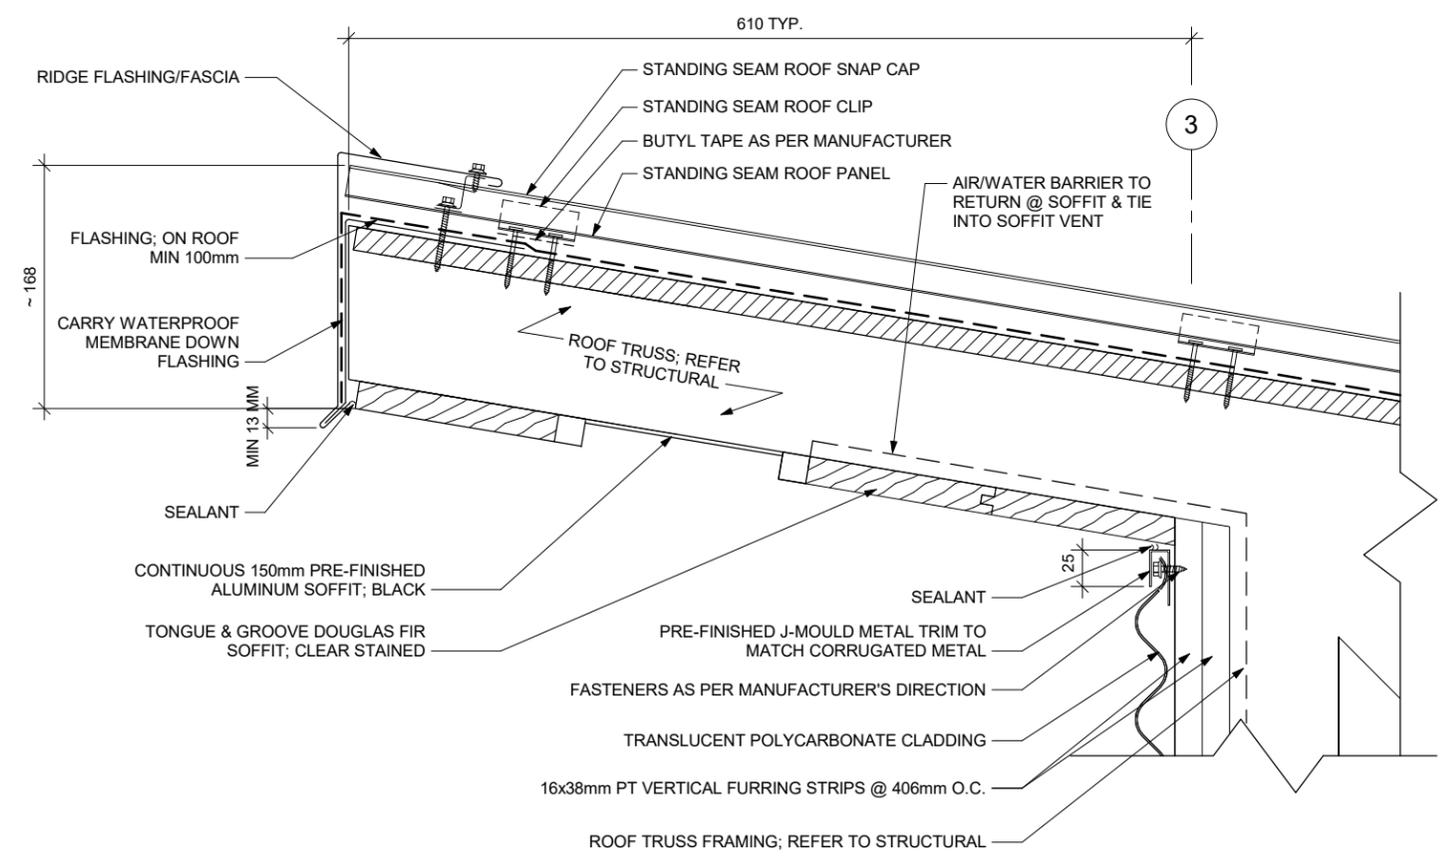

3 SECTION DETAIL - TYPICAL EAVE (HIGH)
1:5