
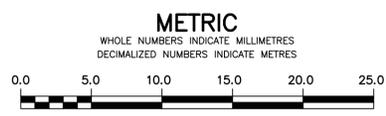


NOTE: CHAINAGES SHOWN ALONG W R OF DONNELLY STREET

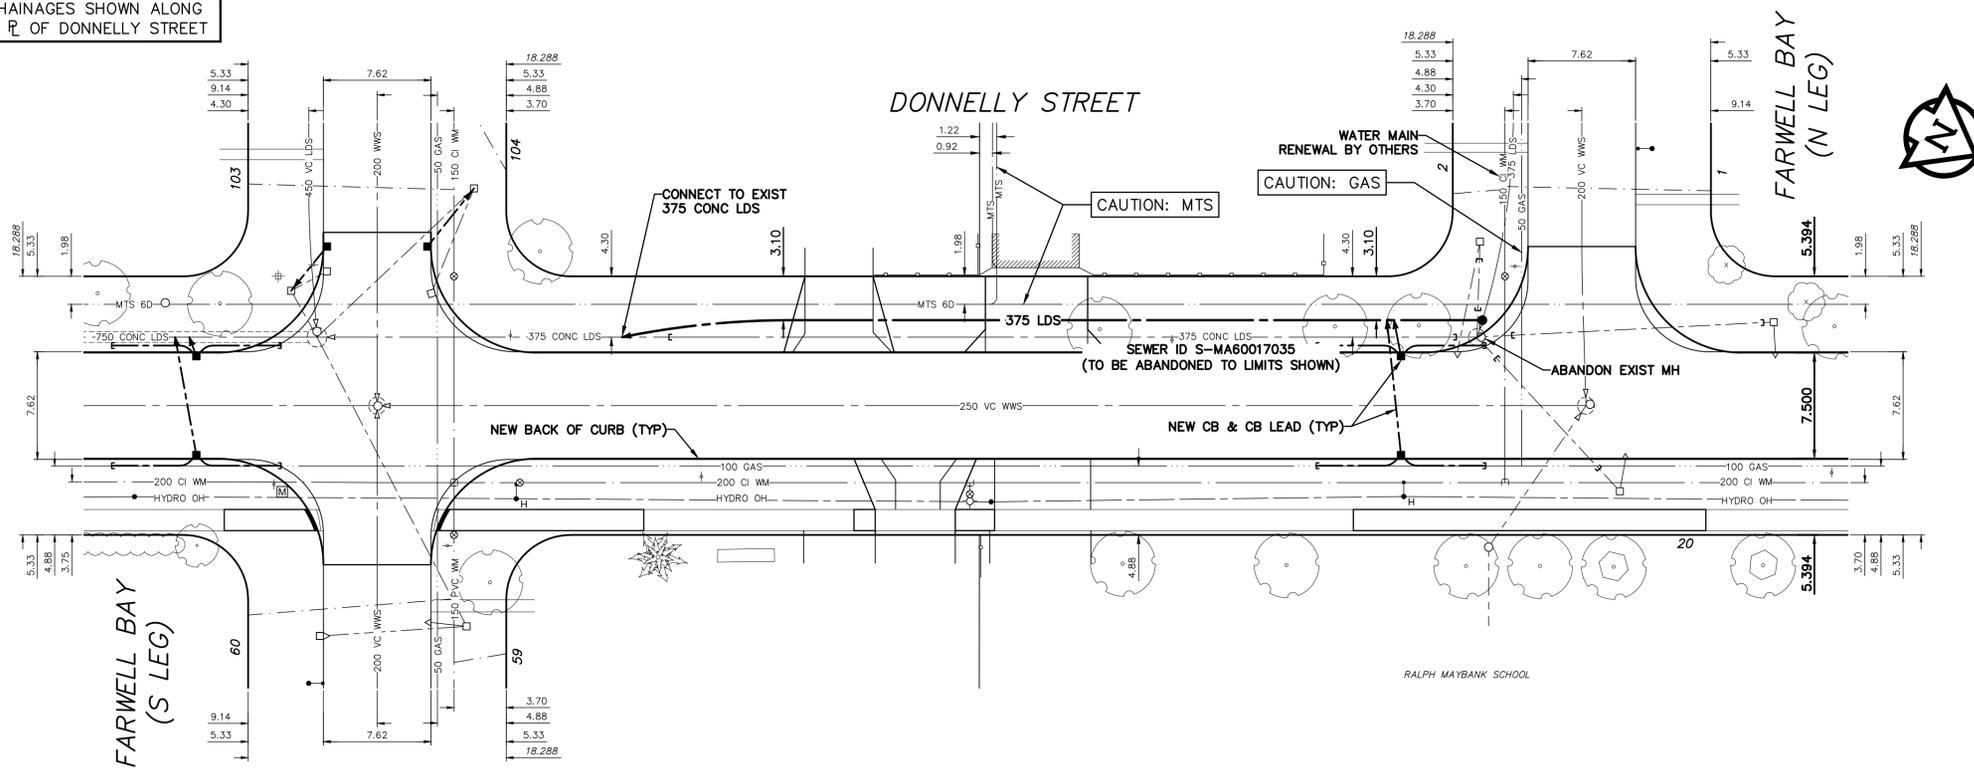

WARNING
IF POWER EQUIPMENT OR EXPLOSIVES ARE TO BE USED FOR EXCAVATION ON THIS PROJECT THE CONTRACTOR MUST:
1) NOTIFY THE GAS COMPANY OF THE PROPOSED LOCATION OF EXCAVATION.
2) TAKE PRECAUTION TO AVOID DAMAGE TO GAS COMPANY INSTALLATIONS.
SEE PROVINCIAL REGULATION 21072 FOR DETAILS

LOCATION APPROVED
UNDERGROUND STRUCTURES
SUPV. U/G STRUCTURES COMMITTEE DATE
NOTE:
LOCATION OF UNDERGROUND STRUCTURES AS SHOWN ARE BASED ON THE BEST INFORMATION AVAILABLE BUT NO GUARANTEE IS GIVEN THAT ALL EXISTING UTILITIES ARE SHOWN OR THAT THE GIVEN LOCATIONS ARE EXACT. CONFIRMATION OF EXISTENCE AND EXACT LOCATION OF ALL SERVICES MUST BE OBTAINED FROM THE INDIVIDUAL UTILITIES BEFORE PROCEEDING WITH CONSTRUCTION.

B.M. 65-017 ELEV. 232.843 m	E. side Donnelly St., N. of Maybank Dr., Tbt. in W. Conc. foundation of No. 20 Donnelly St. (Ralph Maybank School), 1.0 m N. & 0.1 m below stucco of S.W. Cor. of School.
ISSUED FOR TENDER	2018 04 05 HAK
REVISIONS	DATE BY
	2018 03 26

DESIGNED BY	HAK	CHECKED BY	HAK
DRAWN BY	DML	APPROVED BY	BWB
SCALE:		RELEASED FOR CONSTRUCTION	
HORIZONTAL	1:250	DATE	
VERTICAL	1:50		
DATE	2018 03 26		

ENGINEER'S SEAL
PRELIMINARY DRAWING
NOT TO BE USED FOR CONSTRUCTION
CONSULTANT DRAWING NUMBER

THE CITY OF WINNIPEG
WATER AND WASTE DEPARTMENT
ENGINEERING DIVISION
LAND DRAINAGE SEWER RENEWALS
SHEET 25 OF 25
CITY DRAWING NUMBER
DONNELLY STREET
MH AT FARWELL BAY (S LEG) TO
MH AT FARWELL BAY (N LEG)
LD-8510