

190 mm x 500 mm x 20 mm LIMESTONE VENEER: 190 TYNDALL STONE THIN VENEER SUPPLIED BY GILLIS QUARRIES, OR APPROVED ALTERNATE AS PER SPECIFICATIONS.

INSTALL STONE VENEER ON FRONT, BACK, TOP, AND SIDES OF PARK SIGN FOUNDATION.


STONE VENEER PATTERN TO BE UNIFORM.

STONE VENEER PIECES TO BE MIN. 1/3 OF ORIGINAL TILE SIZE ON FRONT, BACK, AND SIDES OF SIGNS.

INSTALL AS PER MANUFACTURER'S WRITTEN INSTRUCTIONS & SPECIFICATIONS.

CIP CONCRETE BASE
SEE STRUCTURAL

GRADE

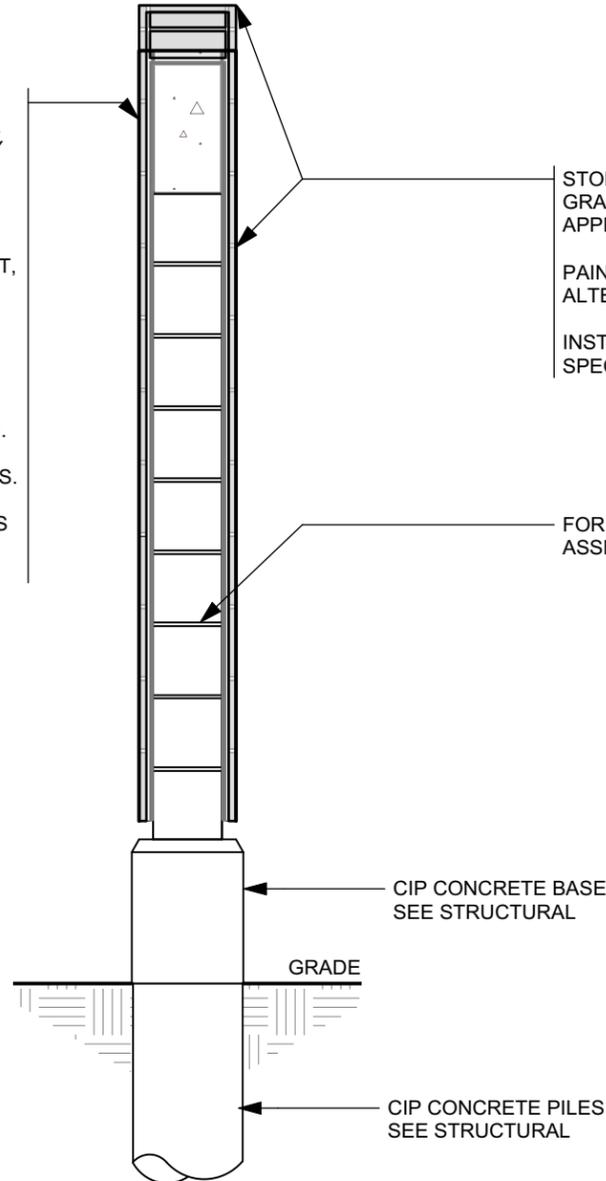

STONE VENEER SCRATCH COAT, SETTING COAT, AND MORTAR/GROUT: GRANI RAPID WHITE, MAPEI OR LATICRETE PLATINUM 254 WHITE, OR APPROVED ALTERNATE AS PER SPECIFICATIONS.

PAINT REPELLANT: FABRISHIELD PAINT REPELLENT PR 60, OR APPROVED ALTERNATIVE AS PER SPECIFICATIONS.

INSTALL AS PER MANUFACTURER'S WRITTEN INSTRUCTIONS & SPECIFICATIONS.

FOR MASONRY BLOCK ASSEMBLY SEE STRUCTURAL.

CIP CONCRETE BASE
SEE STRUCTURAL

GRADE

CIP CONCRETE PILES
SEE STRUCTURAL

SIGNAGE NOTES

1. ALL WORK TO CONFORM TO CURRENT CITY OF WINNIPEG STANDARD CONSTRUCTION SPECIFICATIONS AND DETAILS UNLESS OTHERWISE NOTED.
2. DIMENSIONS ARE IN MILLIMETERS UNLESS OTHERWISE NOTED.
3. DO NOT SCALE DRAWINGS.
4. REPORT DISCREPANCIES TO THE CONTRACT ADMINISTRATOR IMMEDIATELY.
5. PROVIDE PARK SIGN SHOP DRAWINGS TO CONTRACT ADMINISTRATOR FOR REVIEW TEN WORKING DAYS PRIOR TO FABRICATION, INCLUDING LETTERING SIZE AND LAYOUT (REFER TO S15-C6).
6. REFER TO S.15-C2 FOR SIGN LOCATIONS & ORIENTATIONS.
7. REFER TO S.15-C4 FOR SIGN FOUNDATION.
8. REFER TO S.15-C6 FOR SIGN LETTERING LAYOUT.

CONTRACTOR TO CONFIRM ALL DIMENSIONS AND REPORT ANY DISCREPANCIES TO CONTRACT ADMINISTRATOR PRIOR TO CONSTRUCTION. LOCATION OF UNDERGROUND STRUCTURES AS SHOWN ARE BASED ON THE BEST INFORMATION AVAILABLE BUT NO GUARANTEE IS GIVEN THAT ALL EXISTING UTILITIES ARE SHOWN OR THAT THE GIVEN LOCATIONS ARE EXACT. CONFIRMATION OF EXISTENCE AND EXACT LOCATION OF ALL SERVICES MUST BE OBTAINED FROM THE INDIVIDUAL UTILITIES BEFORE PROCEEDING WITH CONSTRUCTION.

A. TYP. ELEVATION

B. TYP. SECTION

1 PARK SIGN LETTERING LAYOUT
S15-C5 Scale: 1:20



THE CITY OF WINNIPEG
Planning, Property and Development Department
Planning and Land Use Division
Unit 15 - 30 Fort Street, Winnipeg, MB, (R3C 4X5)

DESIGNED BY	LL	CHECKED BY	
DRAWN BY	LL	APPROVED BY	MANAGER, PARK AND OPEN SPACES
HORIZ. SCALE	AS NOTED		
VERT. SCALE			
DATE	May 1, 2018		MANAGER, PLANNING AND LAND USE DIVISION

DRAWING TITLE	DRAWING NO.
ST. VITAL PARK	
ENTRANCE RENOVATION	
Park Sign Details	S.15-C5
SITE ADDRESS 190 River Road	BID OPPORTUNITY NO. 147-2018