


A. FRENCH LANGUAGE PARK SIGN

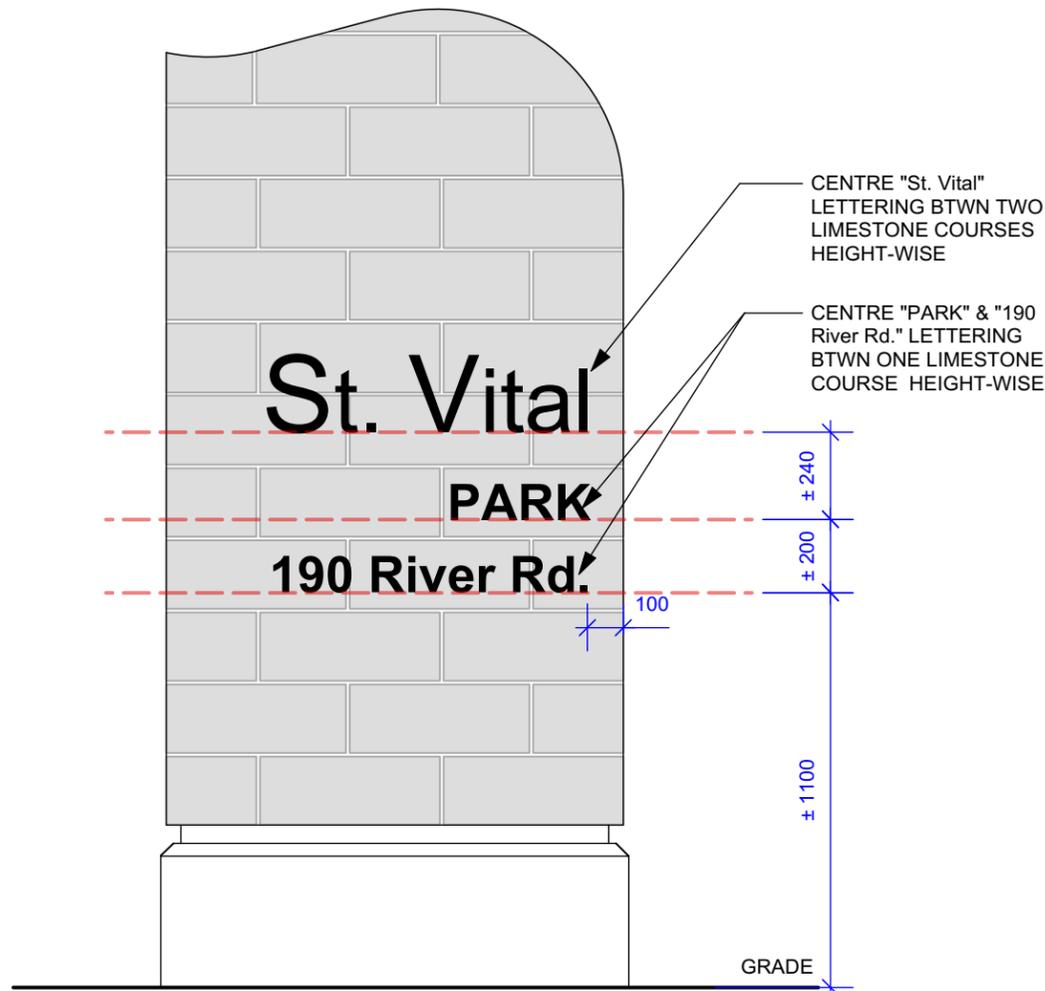

B. ENGLISH LANGUAGE PARK SIGN

LETTERING NOTES

1. ALL WORK TO CONFORM TO CURRENT CITY OF WINNIPEG STANDARD CONSTRUCTION SPECIFICATIONS AND DETAILS UNLESS OTHERWISE NOTED.
2. DIMENSIONS ARE IN MILLIMETERS UNLESS OTHERWISE NOTED.
3. DO NOT SCALE DRAWINGS.
4. REPORT DISCREPANCIES TO THE CONTRACT ADMINISTRATOR IMMEDIATELY.
5. PROVIDE PARK SIGN SHOP DRAWINGS TO CONTRACT ADMINISTRATOR FOR REVIEW TEN WORKING DAYS PRIOR TO FABRICATION AS PER S.15-C4.
6. LETTERING TO FACE STREET SIDE ONLY.

7. LETTERING:

- a) STYLE: GEMINI LETTERING, FLAT CUT METAL, ALUMINUM FINISH, 1/4" THICK MINIMUM, OR APPROVED ALTERNATIVE AS PER SPECIFICATIONS.
- b) FONT: ARIAL BOLD, CAPITOL AND LOWERCASE LETTERS AS SHOWN.
- c) COLOUR: BLACK ALUMINUM
- d) MOUNTING: STUD MOUNT, ALUMINUM STUDS, INSTALL AS PER MANUFACTURERS WRITTEN SPECIFICATIONS AND INSTRUCTIONS.
- e) SIZE:
 - i) SIGN A - FRENCH
 - 1) "Saint-Vital"
 - CAPITAL LETTERS @ 203 mm (8") HT.
 - LOWERCASE LETTERS SIZED TO SUIT.
 - 2) "PARC" & "190 Ch. River"
 - Capital letters @ 102 mm (4") ht.
 - ii) SIGN B - ENGLISH
 - 1) "St. Vital"
 - CAPITAL LETTERS @ 203 mm (8") HT.
 - LOWERCASE LETTERS SIZED TO SUIT.
 - 2) "PARK" & "190 River Rd."
 - CAPITAL LETTERS @ 102 mm (4") HT.
 - LOWERCASE LETTERS SIZED TO SUIT.

7. REFER TO S.15-C2 FOR PARK SIGN LOCATIONS & ORIENTATIONS.
8. REFER TO S.15-C4 FOR PARK SIGN FOUNDATION.
9. REFER TO S.15-C5 FOR PARK SIGN MASONRY.

1 PARK SIGN LETTERING LAYOUT
S15-C6 Scale: 1:20

CONTRACTOR TO CONFIRM ALL DIMENSIONS AND REPORT ANY DISCREPANCIES TO CONTRACT ADMINISTRATOR PRIOR TO CONSTRUCTION. LOCATION OF UNDERGROUND STRUCTURES AS SHOWN ARE BASED ON THE BEST INFORMATION AVAILABLE BUT NO GUARANTEE IS GIVEN THAT ALL EXISTING UTILITIES ARE SHOWN OR THAT THE GIVEN LOCATIONS ARE EXACT. CONFIRMATION OF EXISTENCE AND EXACT LOCATION OF ALL SERVICES MUST BE OBTAINED FROM THE INDIVIDUAL UTILITIES BEFORE PROCEEDING WITH CONSTRUCTION.

 <p>THE CITY OF WINNIPEG Planning, Property and Development Department Planning and Land Use Division Unit 15 - 30 Fort Street, Winnipeg, MB, (R3C 4X5)</p>	DESIGNED BY	LL	CHECKED BY		DRAWING TITLE	DRAWING NO.	
	DRAWN BY	LL	APPROVED BY	MANAGER, PARK AND OPEN SPACES	DATE	ST. VITAL PARK ENTRANCE RENOVATION Park Sign Lettering Layout	
	HORIZ. SCALE	AS NOTED		MANAGER, PLANNING AND LAND USE DIVISION	DATE		
	DATE	May 1, 2018				SITE ADDRESS	190 River Road
						S.15-C6	
						BID OPPORTUNITY NO.	147-2018