




1 TYPICAL PAVING BAND PATTERN - PLAN VIEW
N.T.S.

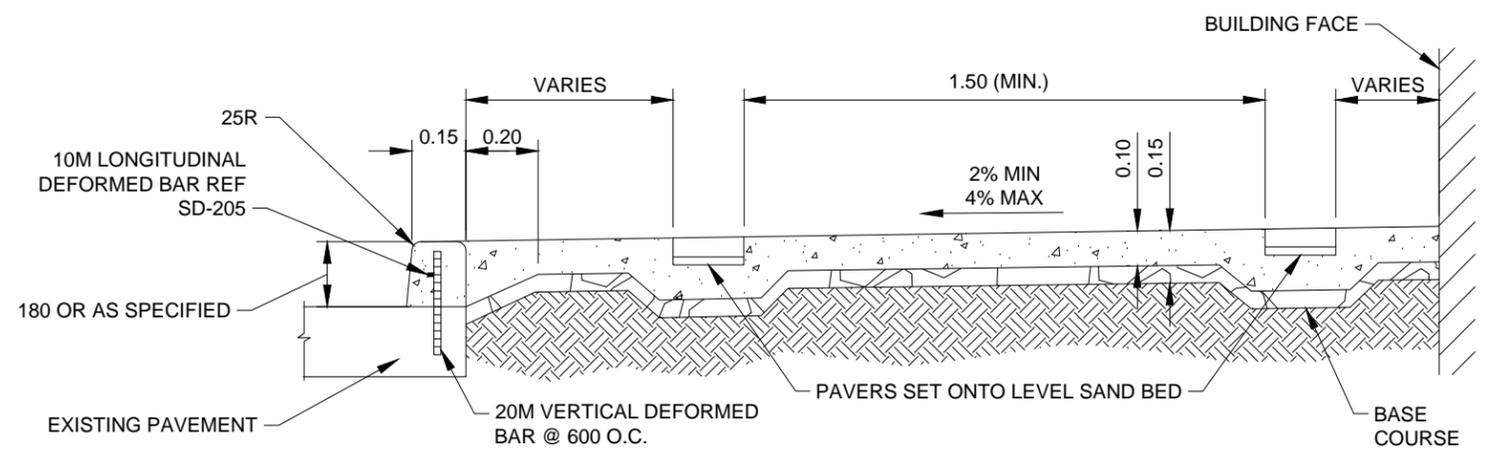


2 TYPICAL CURB & SIDEWALK - SECTION VIEW
N.T.S.

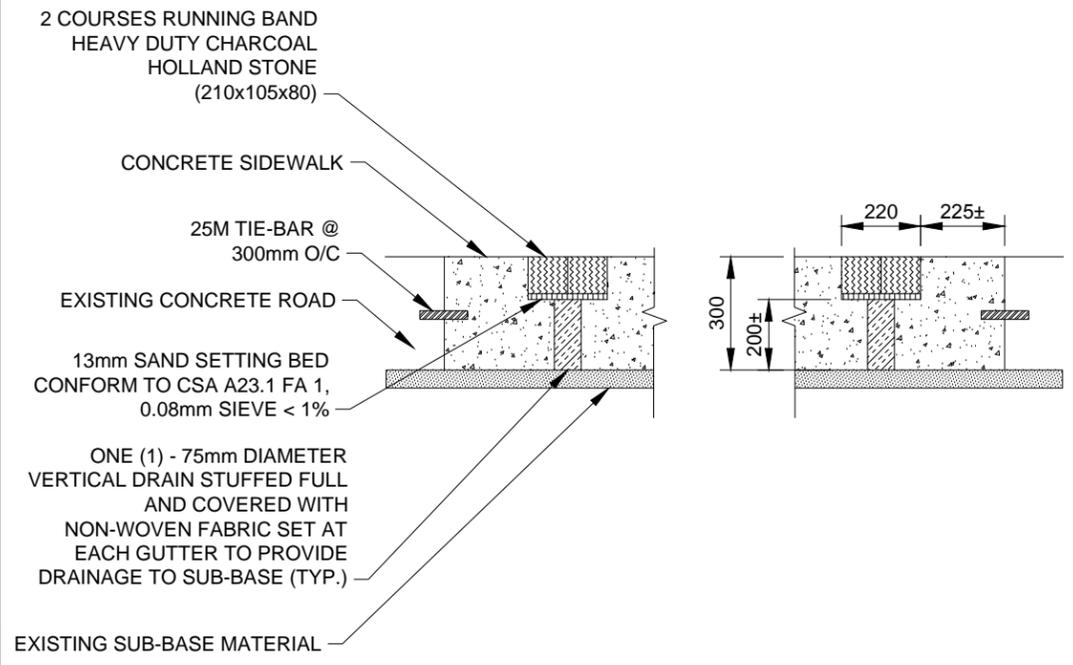

3 TYPICAL PEDESTRIAN CROSSING DETAIL
N.T.S.

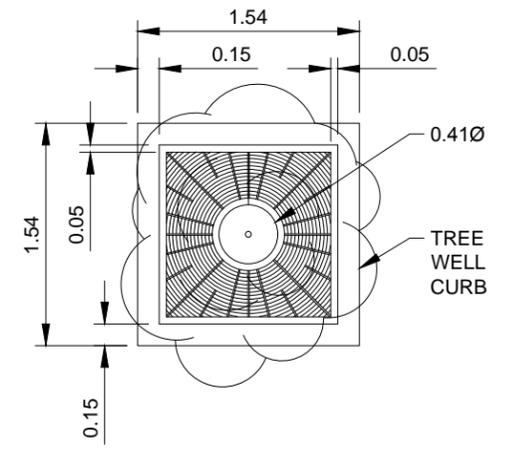

4 TYPICAL TREE WELL AT EXISTING TREE - PLAN VIEW
N.T.S.

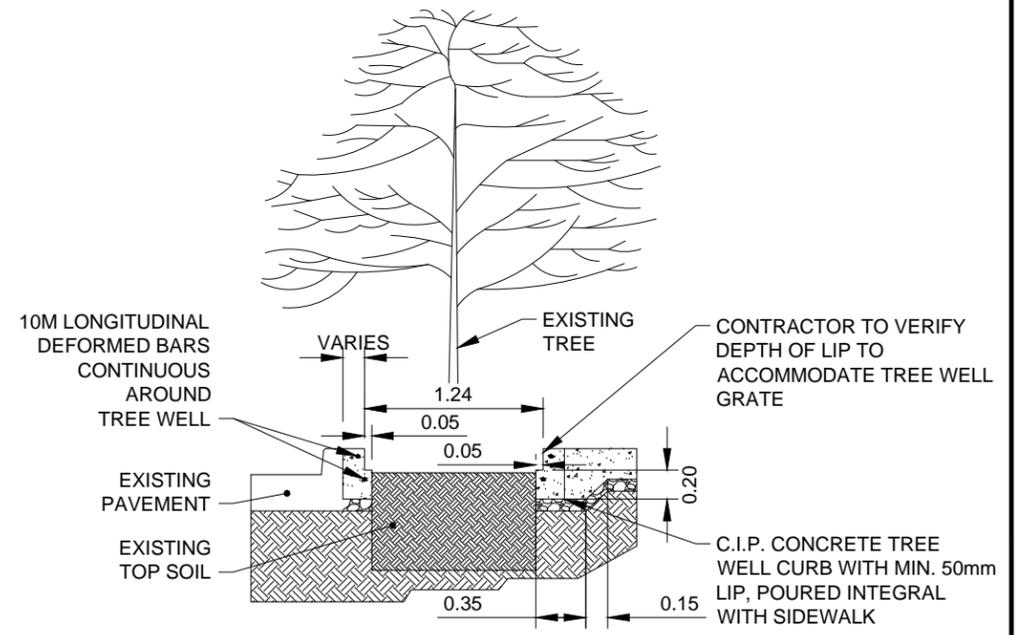

5 TYPICAL TREE WELL AT EXISTING TREE - SECTION VIEW
N.T.S.

METRIC
WHOLE NUMBERS INDICATE MILLIMETRES
DECIMALIZED NUMBERS INDICATE METRES

V:\1137\active\113707600\0300_drawing\0302_sheet_files\02_civil\07600c-104-xxx.dwg
2018/05/02 9:11 AM By: Kjartanson, Melanie

**ENGINEERS
GEOSCIENTISTS
MANITOBA**
Certificate of Authorization
Stantec Consulting Ltd.
No. 1301

Stantec
500 - 311 Partridge Avenue, Winnipeg MB
www.stantec.com

Winnipeg

CITY DRAWING NO.:	-
DATE:	18.03.01
DRAWN BY:	M.K.

DRAWING NO.:	C-106 SHT 7 OF 23
SCALE:	N.T.S.

**2018 STREET MAINTENANCE
PRESERVATION PROGRAM
VAUGHAN STREET
DETAILS**