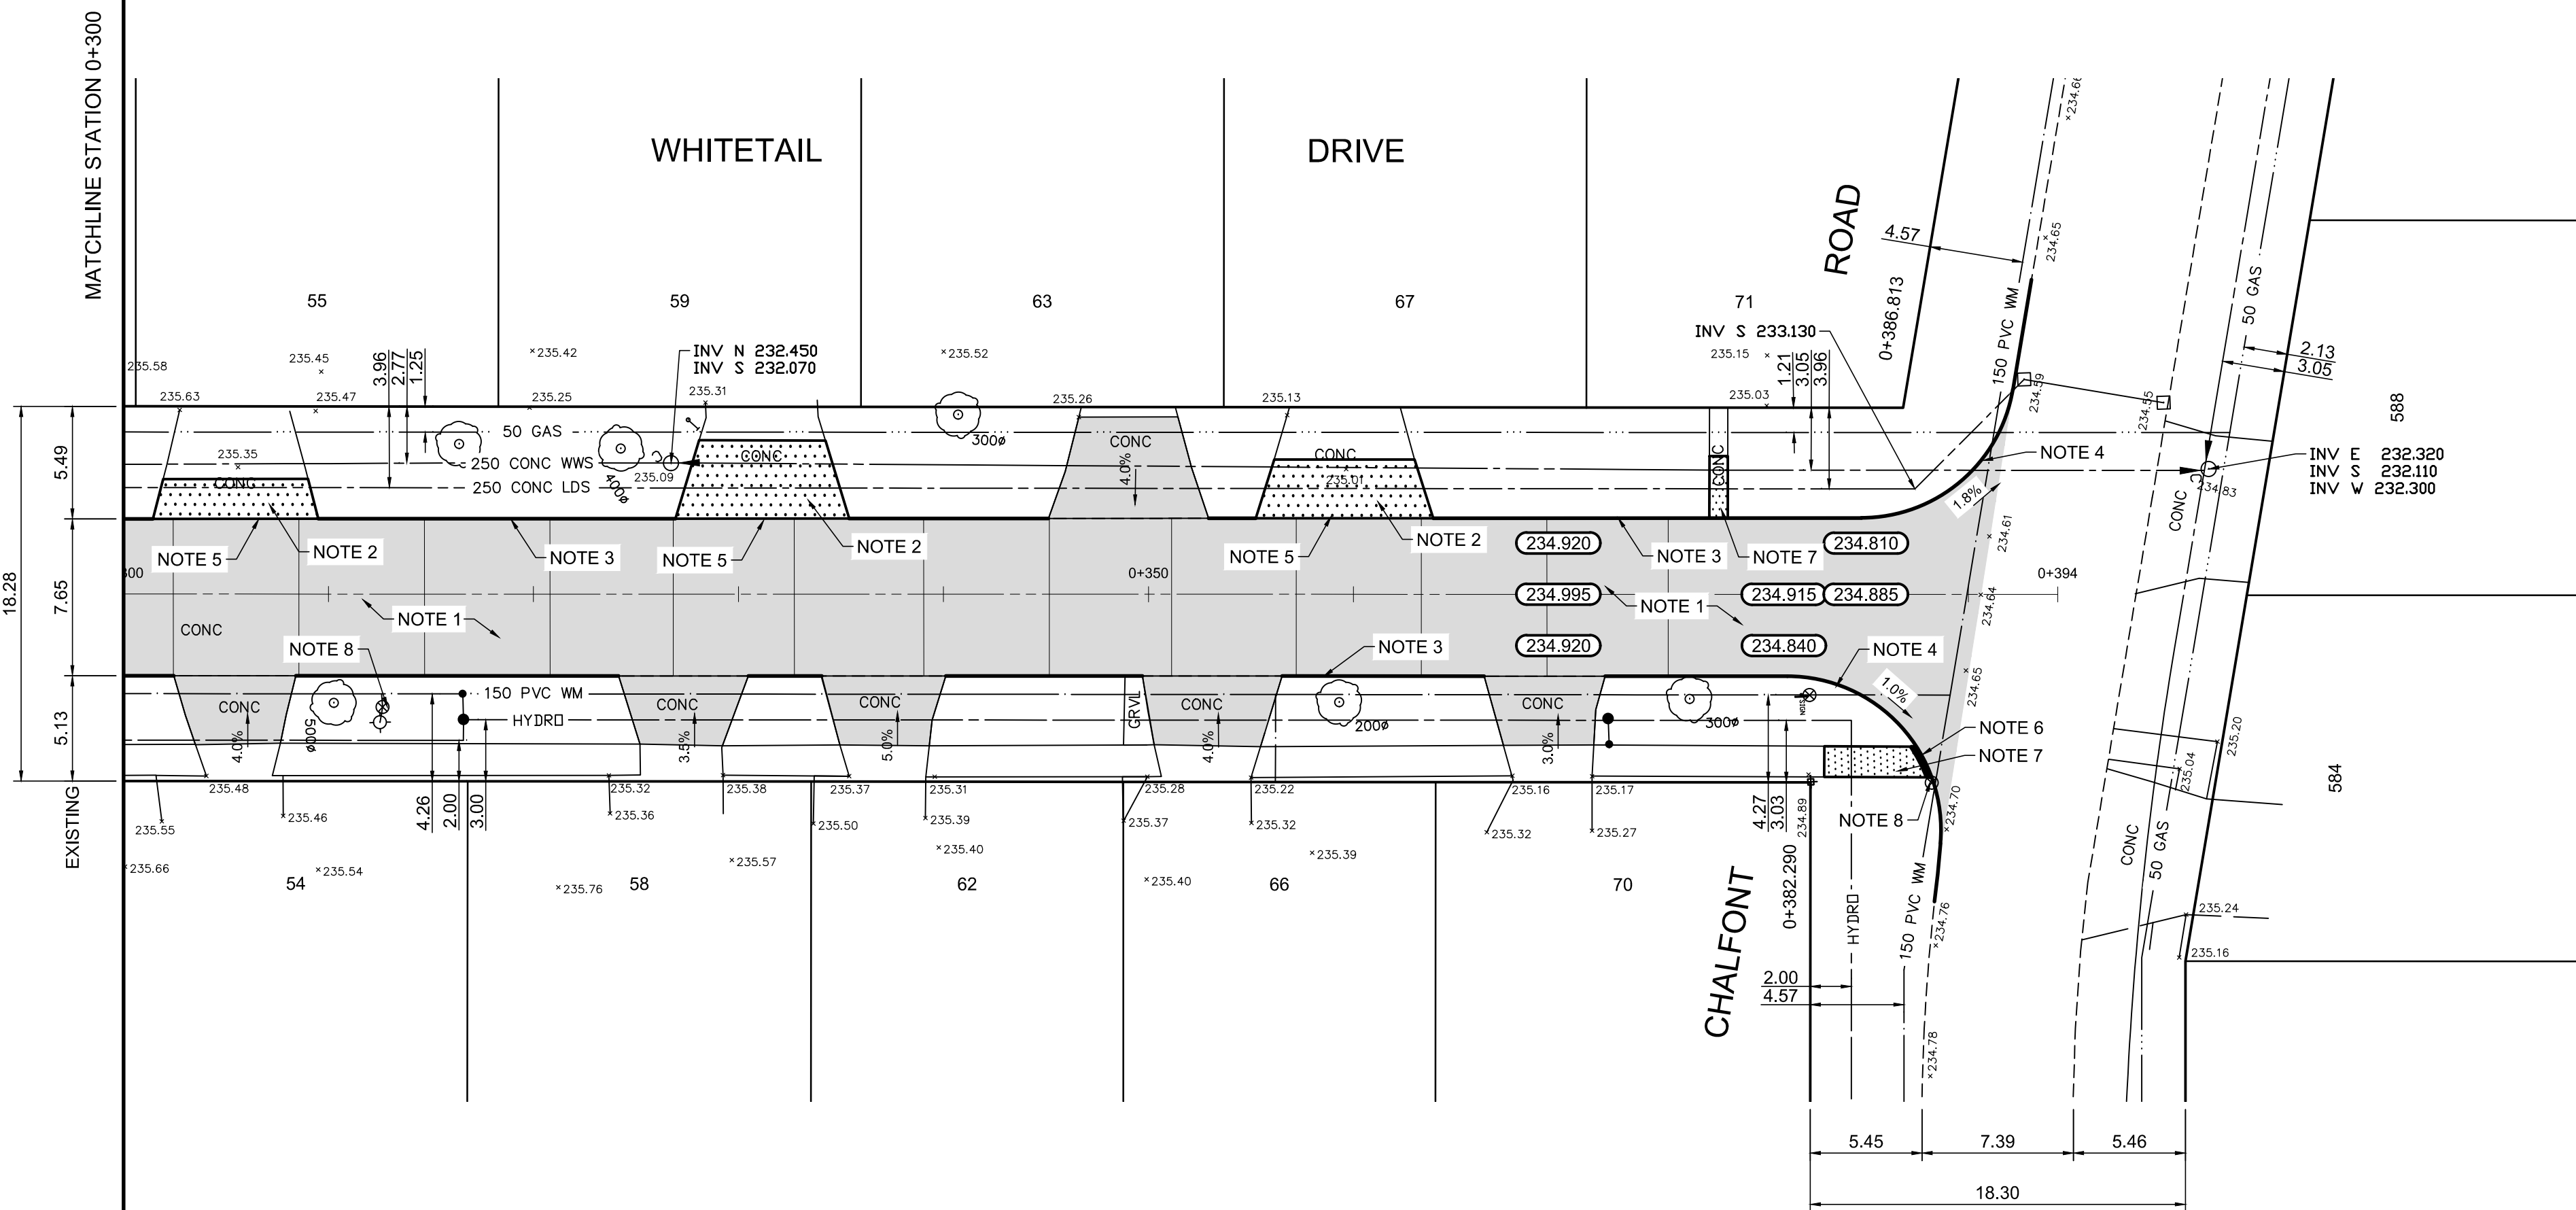
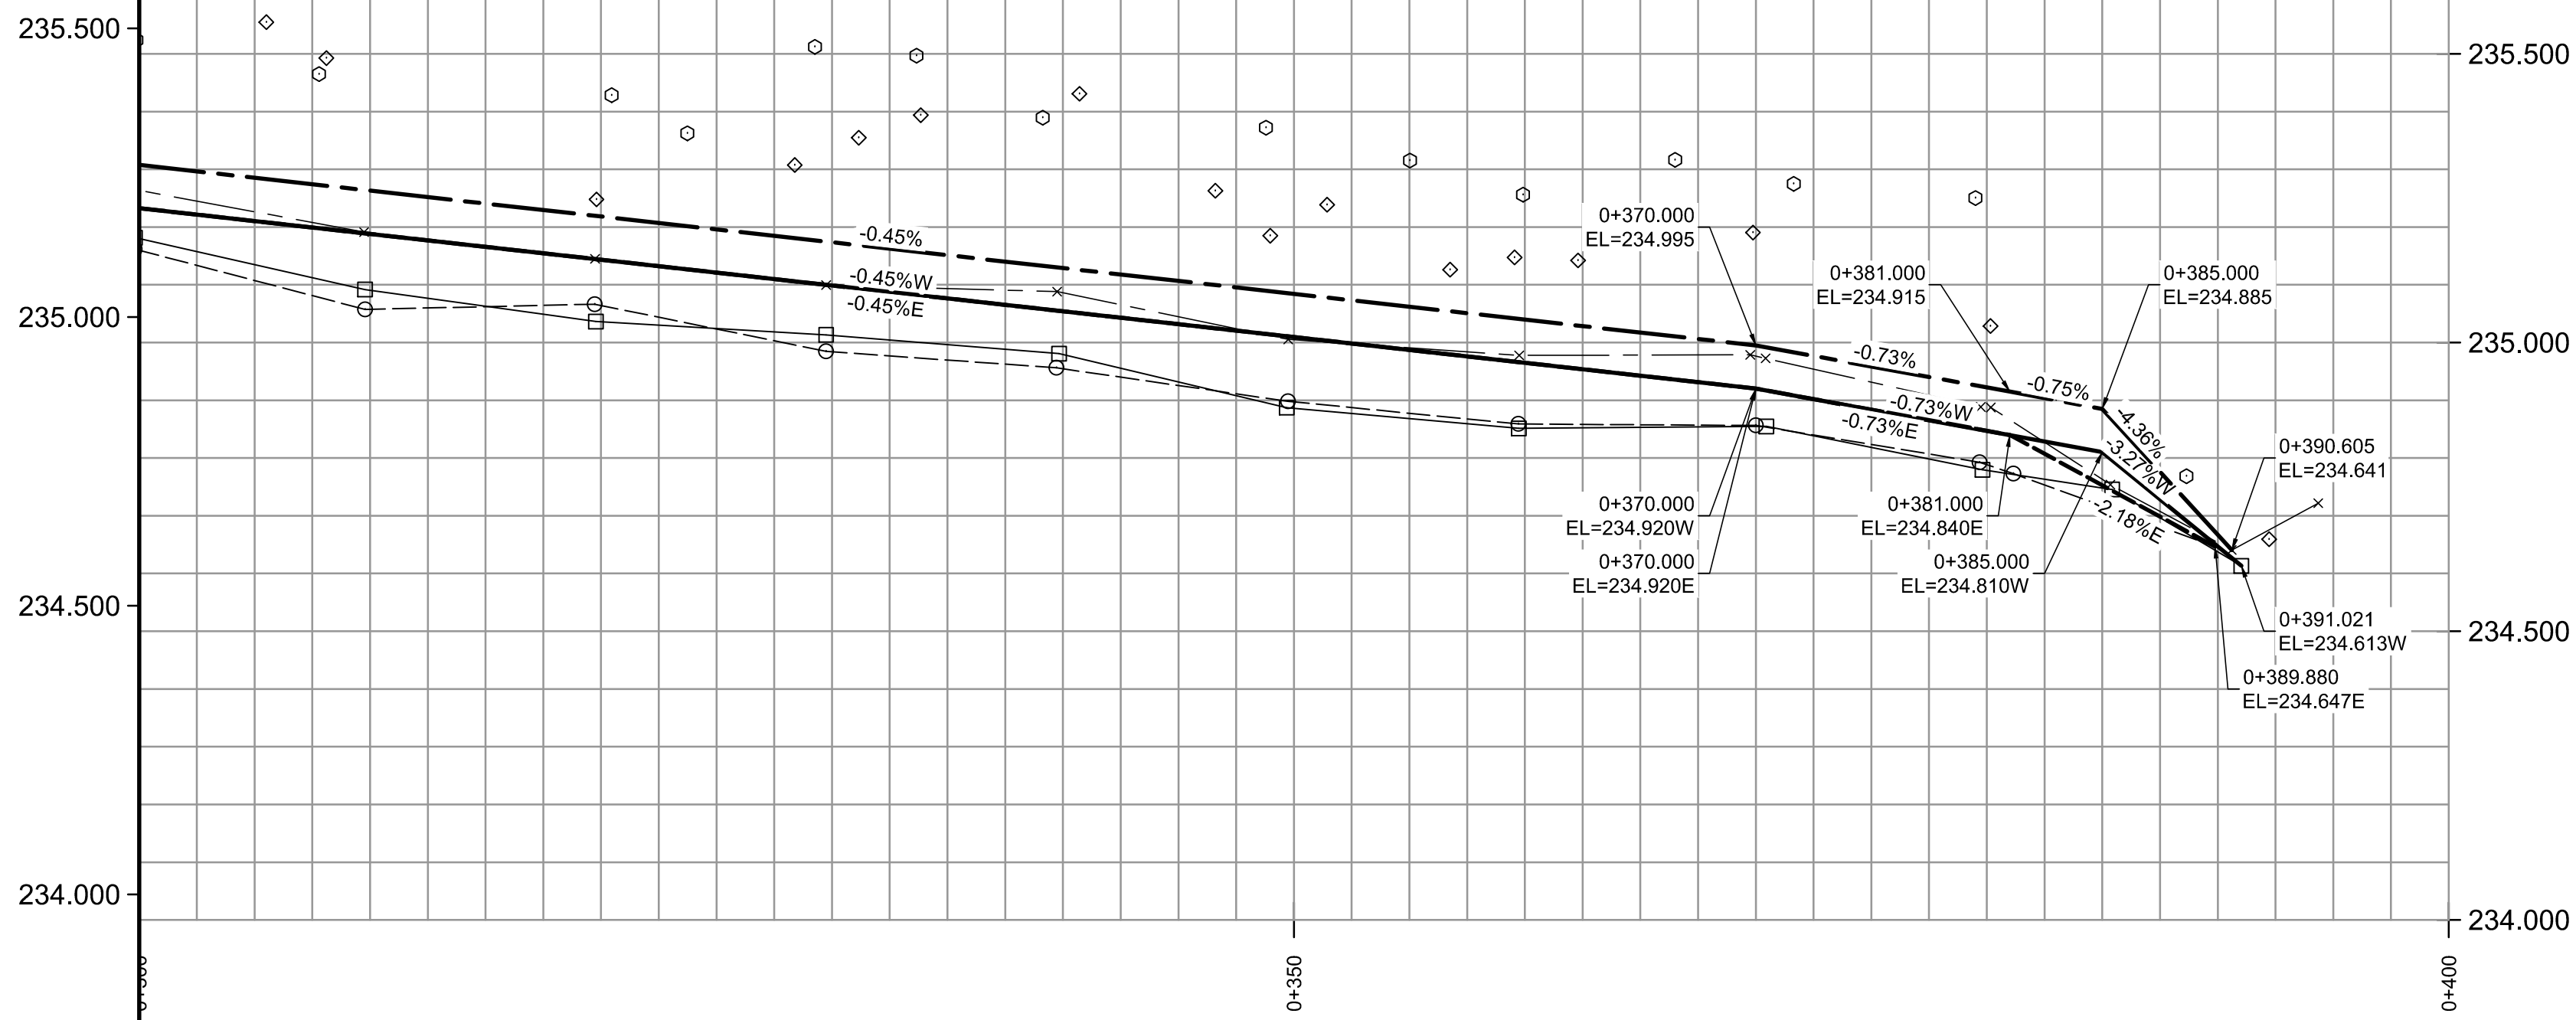


REFERENCE NOTES

- PAVEMENT DIMENSIONS ARE TO BACK OF CURB
- BASELINE IS CENTRE LINE RIGHT-OF-WAY
- PROPERTY LINES OBTAINED FROM CITY OF WINNIPEG L.B.I.S., AND NO SCALE FACTOR WAS APPLIED
- REFER TO AECOM FIELD BOOK NO. 4999

CONSTRUCTION NOTES

- CONSTRUCT NEW ASPHALTIC PAVEMENT OVERLAY TYPE 1A (85mm AVG.)
- REMOVE EXISTING CONCRETE PAVEMENT AND CONSTRUCT NEW 150mm REINFORCED CONCRETE PAVEMENT
- PLANE EXISTING MOUNTABLE CURB AND CONSTRUCT NEW BARRIER CURB (100mm REVEAL HT, DOWELLED)
- PLANE EXISTING MOUNTABLE CURB AND CONSTRUCT NEW MODIFIED BARRIER CURB (150mm HT, SEPERATE)
- CONSTRUCT NEW LIP CURB (40mm REVEAL HT, INTEGRAL)
- RENEW EXISTING CURB RAMP (8-12mm REVEAL HT, MONOLITHIC)
- RENEW EXISTING 100mm CONCRETE SIDEWALK
- ADJUST EXISTING WATER VALVE TO GRADE

AECOM
Certificate of Authorization
AECOM Canada Ltd.
No. 4671 Date: _____

METRIC
WHOLE NUMBERS INDICATE MILLIMETRES
DECIMALIZED NUMBERS INDICATE METRES

150 mm W.M.	WATERMAIN	150 mm W.M.	HYDRO	— x —	Q PROFILE	—
Hydrant	HYDRANT	Hydrant	M.T.S.	— □ —	WEST GUTTER	—
Valve	VALVE	Valve	CONCRETE	— ▨ —	EAST GUTTER	—
300mm L.D.S.	LAND DRAINAGE SEWER	300mm L.D.S.	ASPHALT	— ◇ —	N/W PROPERTY LINE	—
250mm W.W.S.	WASTEWATER SEWER	250mm W.W.S.	PROPERTY LINE	— ○ —	S/E PROPERTY LINE	—
Manhole	MANHOLE	Manhole	SURVEY BAR			
Catch Basin	CATCH BASIN	Catch Basin	ELEVATION	235.750		
Catch Pit	CATCH PIT	Catch Pit	TREE			
JUNCTIONS	JUNCTIONS	JUNCTIONS	SIDEWALK RAMP			
Culvert	CULVERT	Culvert	CONCRETE SIDEWALK			
Gas	GAS	Gas	FENCE			
EXISTING	LEGEND - PLAN	PROPOSED	EXISTING	LEGEND - PLAN	PROPOSED	EXISTING
				LEGEND - PROFILE	PROPOSED	

LOCATION APPROVED UNDERGROUND STRUCTURES

SUPV. U/G STRUCTURES COMMITTEE DATE


NOTE:
LOCATION OF UNDERGROUND STRUCTURES AS SHOWN ARE BASED ON THE BEST INFORMATION AVAILABLE. BUT NO GUARANTEE IS GIVEN THAT ALL EXISTING UTILITIES ARE SHOWN OR THAT THE GIVEN LOCATIONS ARE EXACT. CONFIRMATION OF EXISTENCE AND EXACT LOCATION OF ALL SERVICES MUST BE OBTAINED FROM THE INDIVIDUAL UTILITIES BEFORE PROCEEDING WITH CONSTRUCTION.

B.M. 49-020 W. side Elmhurst Rd., S. of Eldridge Ave., Tolt. in W. Conc. foundation of No. 694 Elmhurst Rd., 0.5 m W. of N.E. Cor. of house & 0.4 m below siding.
ELEV. 236.082

0	ISSUED FOR TENDER	04/12/2018	BC
A	ISSUED FOR REVIEW	04/04/2018	BC
NO.	REVISIONS	DATE	BY

AECOM

DESIGNED BY	JC	CHECKED BY	BC/KWR
DRAWN BY	JC	APPROVED BY	
HOR. SCALE:	1:250	RELEASED FOR CONSTRUCTION BY:	
VERTICAL:	1:10	DATE	

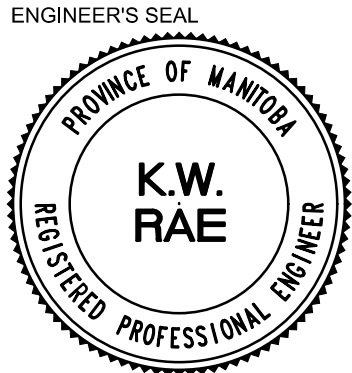

THE CITY OF WINNIPEG
PUBLIC WORKS DEPARTMENT
ENGINEERING DIVISION

2018 RESIDENTIAL STREET
RENEWAL PROGRAM

WHITETAIL DRIVE - ELDRIDGE AVENUE TO CHALFONT ROAD
CONCRETE PAVEMENT REHABILITATION
STATION 0+300 TO CHALFONT ROAD

CITY DRAWING NUMBER
SHEET 12 OF 18