



D
8/16
ROBLIN BOULEVARD
CROSS SECTION - STA 9+75
SCALE 1:50

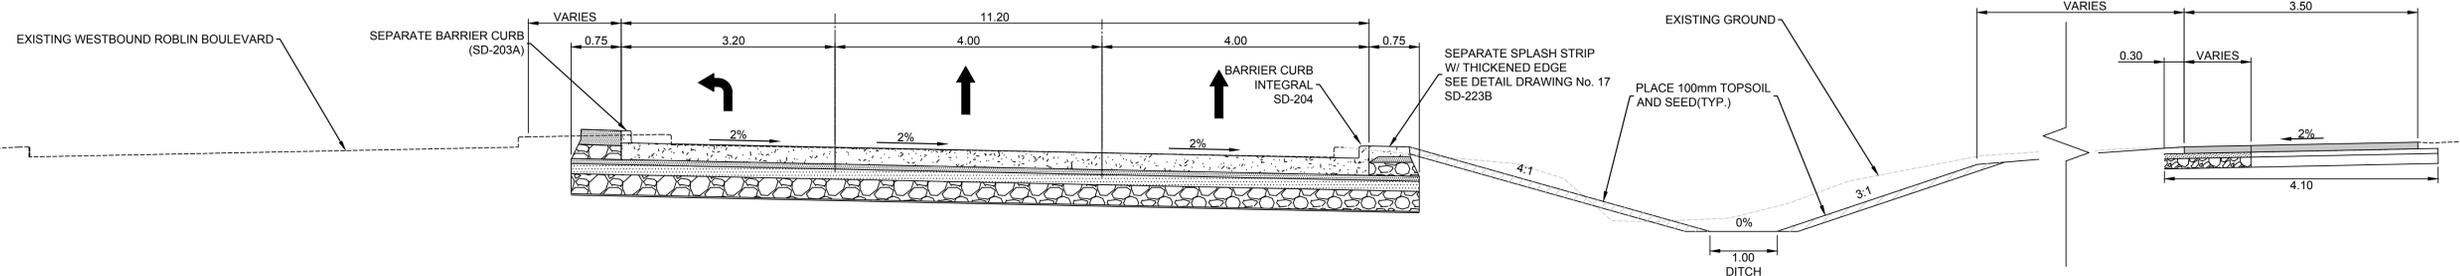


E
12/16
ROBLIN BOULEVARD
CROSS SECTION - STA 15+25
SCALE 1:50

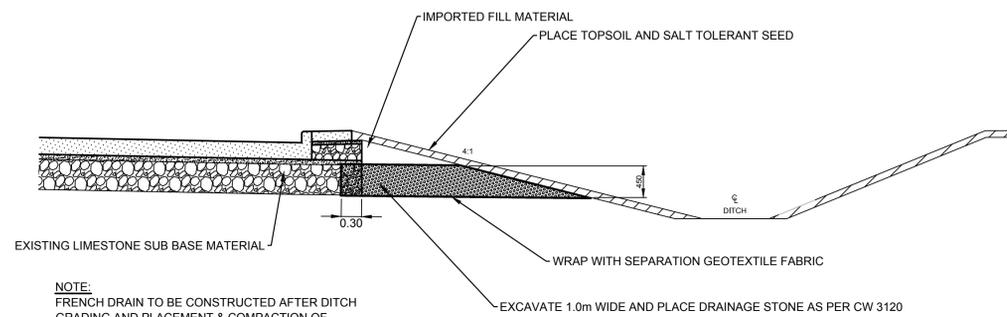

NOTE:
FRENCH DRAIN TO BE CONSTRUCTED AFTER DITCH
GRADING AND PLACEMENT & COMPACTION OF
ROADWAY LIMESTONE SUB BASE MATERIAL IS
COMPLETED

FRENCH DRAIN
CROSS SECTION
(TYPICAL)
SCALE 1:50

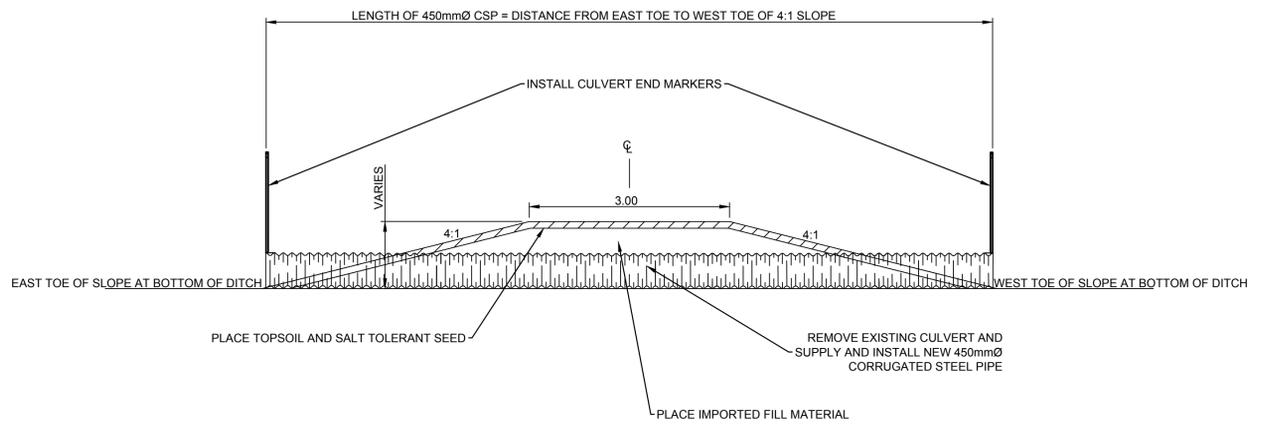

HYDRANT ACCESS
CROSS SECTION
(TYPICAL)
SCALE 1:50


PRELIMINARY
NOT TO BE USED FOR
CONSTRUCTION

METRIC
WHOLE NUMBERS INDICATE MILLIMETERS
DECIMALIZED NUMBERS INDICATE METERS

BID OPPORTUNITY NO. 2-2018

LOCATION APPROVED UNDERGROUND STRUCTURES		B.M. ELEV.	
SUPR. UG STRUCTURES COMMITTEE	DATE		
NOTE: LOCATION OF UNDERGROUND STRUCTURES AS SHOWN ARE BASED ON THE BEST INFORMATION AVAILABLE. BUT NO GUARANTEE IS GIVEN THAT ALL EXISTING UTILITIES ARE SHOWN OR THAT THE GIVEN LOCATIONS ARE EXACT. CONFIRMATION OF EXISTENCE AND EXACT LOCATION OF ALL SERVICES MUST BE OBTAINED FROM THE INDIVIDUAL UTILITIES BEFORE PROCEEDING WITH CONSTRUCTION.			
NO.	REVISIONS	DATE	BY
2.	ISSUED FOR TENDER	08/03/2018	R.W.
1.	SUBMIT FOR PLAN APPROVAL	13/02/2018	R.W.

ENGINEERING DIVISION TECHNOLOGY SERVICES BRANCH 106 - 1155 PACIFIC AVE	
DESIGNED BY R.W.	CHECKED BY A.M.C.
DRAWN BY M.S.	APPROVED BY
HOR. SCALE: VERTICAL:	
DATE 13/02/2018	

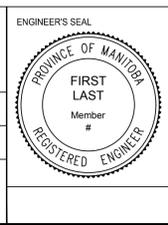

THE CITY OF WINNIPEG
PUBLIC WORKS DEPARTMENT

ROBLIN BOULEVARD EASTBOUND
FROM ASSINIBOINE PARK DRIVE TO SHAFESBURY BOULEVARD
CONCRETE RECONSTRUCTION AND ASSOCIATED WORKS

ROBLIN BOULEVARD MULTI-USE PATHWAY
FROM CHALFONT ROAD TO SHAFESBURY BOULEVARD
REHABILITATION AND ASSOCIATED WORKS
DETAIL DRAWING

CITY DRAWING NUMBER P-3490 - 16
SHEET 16 OF 30

16