


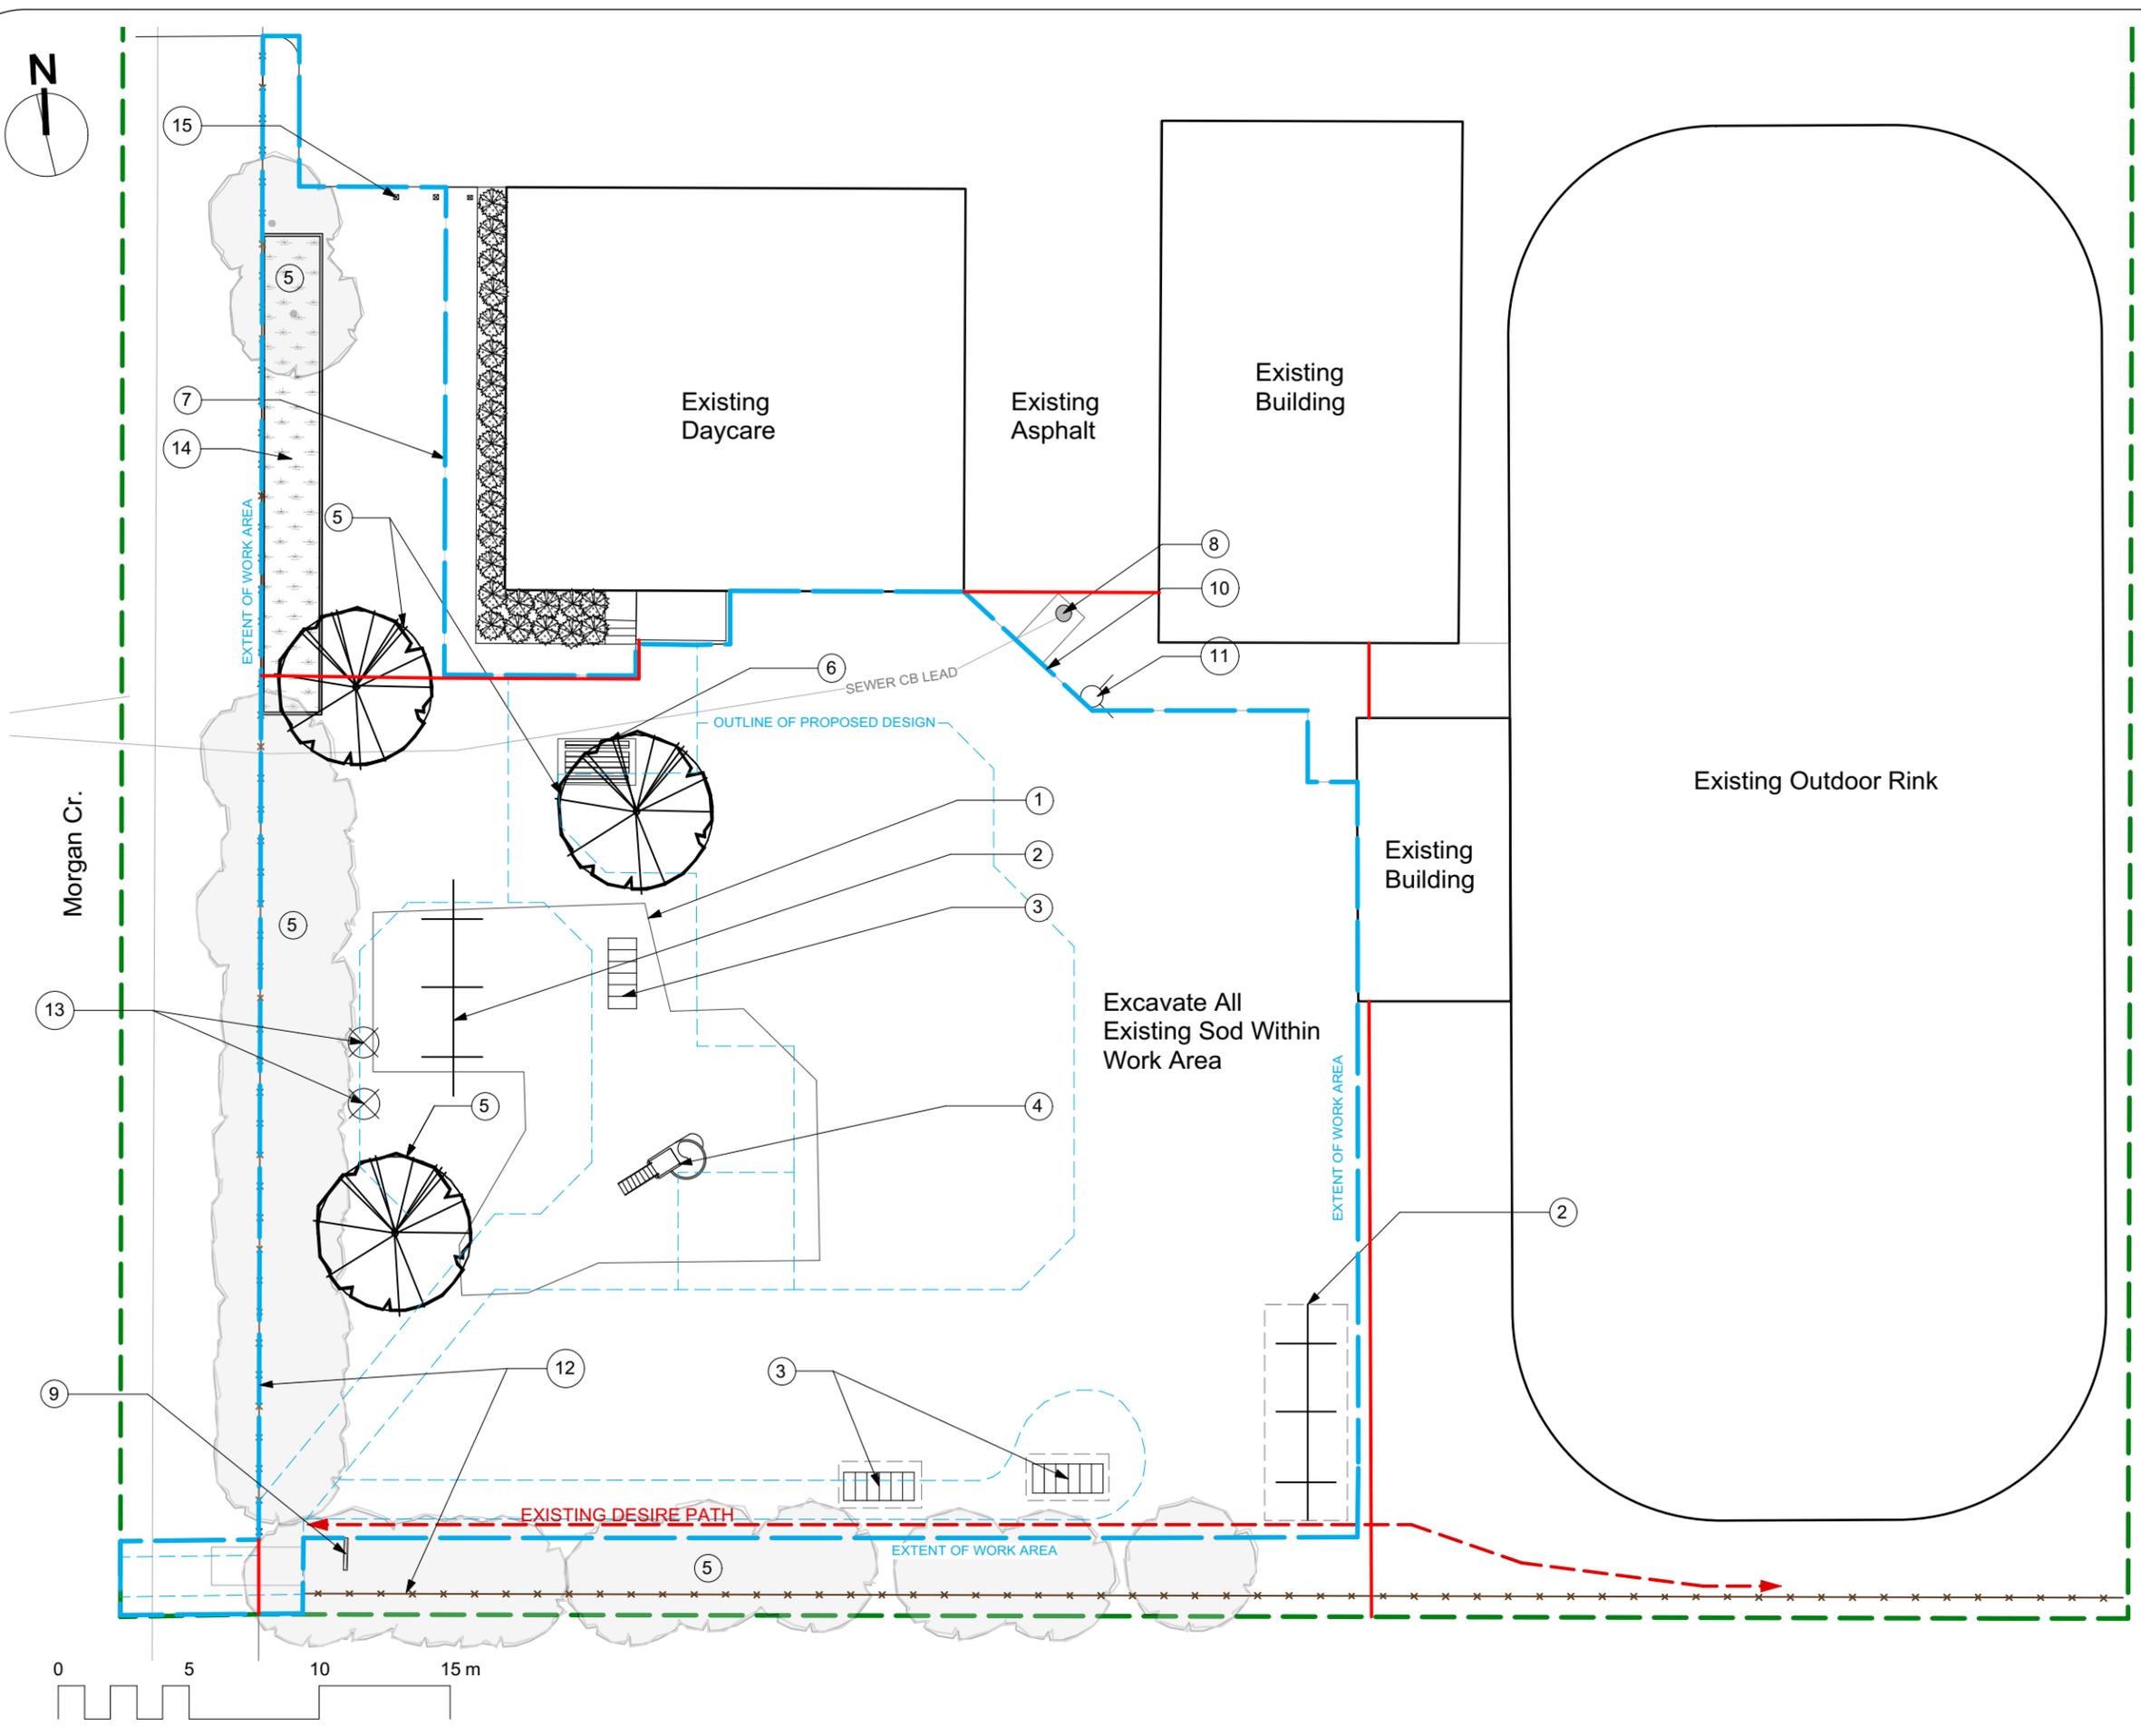

CONTRACTOR TO CONFIRM ALL DIMENSIONS AND REPORT ANY DISCREPANCIES TO CONTRACT ADMINISTRATOR PRIOR TO CONSTRUCTION. LOCATION OF UNDERGROUND STRUCTURES AS SHOWN ARE BASED ON THE BEST INFORMATION AVAILABLE BUT NO GUARANTEE IS GIVEN THAT ALL EXISTING UTILITIES ARE SHOWN OR THAT THE GIVEN LOCATIONS ARE EXACT. CONFIRMATION OF EXISTENCE AND EXACT LOCATION OF ALL SERVICES MUST BE OBTAINED FROM THE INDIVIDUAL UTILITIES BEFORE PROCEEDING WITH CONSTRUCTION.



- Notes**
1. Excavate and Remove Existing Peastone and Sand Safety Surface Plus All Sod Within Work Area to Min. Depth 100 MM (165 CM)
 2. Existing Swings Removed by Others
 3. Existing Climber Removed by Others
 4. Existing Slide Removed by Others
 5. Existing Trees to Remain (Provide Tree Protection)
 6. Remove Existing Picnic Table and Concrete Pad (5 SM)
 7. Existing Sidewalk to Remain
 8. Existing Catch Basin
 9. Remove Existing Park Sign
 10. Sawcut and Remove Asphalt as Required to Provide Clean Edge. Cut and Remove Asphalt for Tie-In to CB (3 SM)
 11. Existing Hydro Pole
 12. Existing Fencing to Remain
 13. Remove Existing Shrubs
 14. Excavate and Remove Existing Shrub Bed (42 SM) Including Timbers, Shrubs and Small Trees (Under 3" Caliper). Confirm Trees to be Removed with Contract Administrator
 15. Existing Bollards (3) Removed By Others
- - - - - Property Line
————— Steel Safety Fence

DESIGNED BY IM	CHECKED BY IL
DRAWN BY IM	APPROVED BY
HORIZ. SCALE VERT. SCALE 1:250	
DATE March 2018	
MANAGER, PARK AND OPEN SPACES	DATE
MANAGER, URBAN DESIGN DIVISION	DATE
DRAWING TITLE Morgan Crescent Playground Redevelopment EXISTING CONDITIONS AND REMOVALS	
SITE ADDRESS 305 Morgan Crescent	DRAWING NO. M.43-B BID OPPORTUNITY NO. 236-2018