


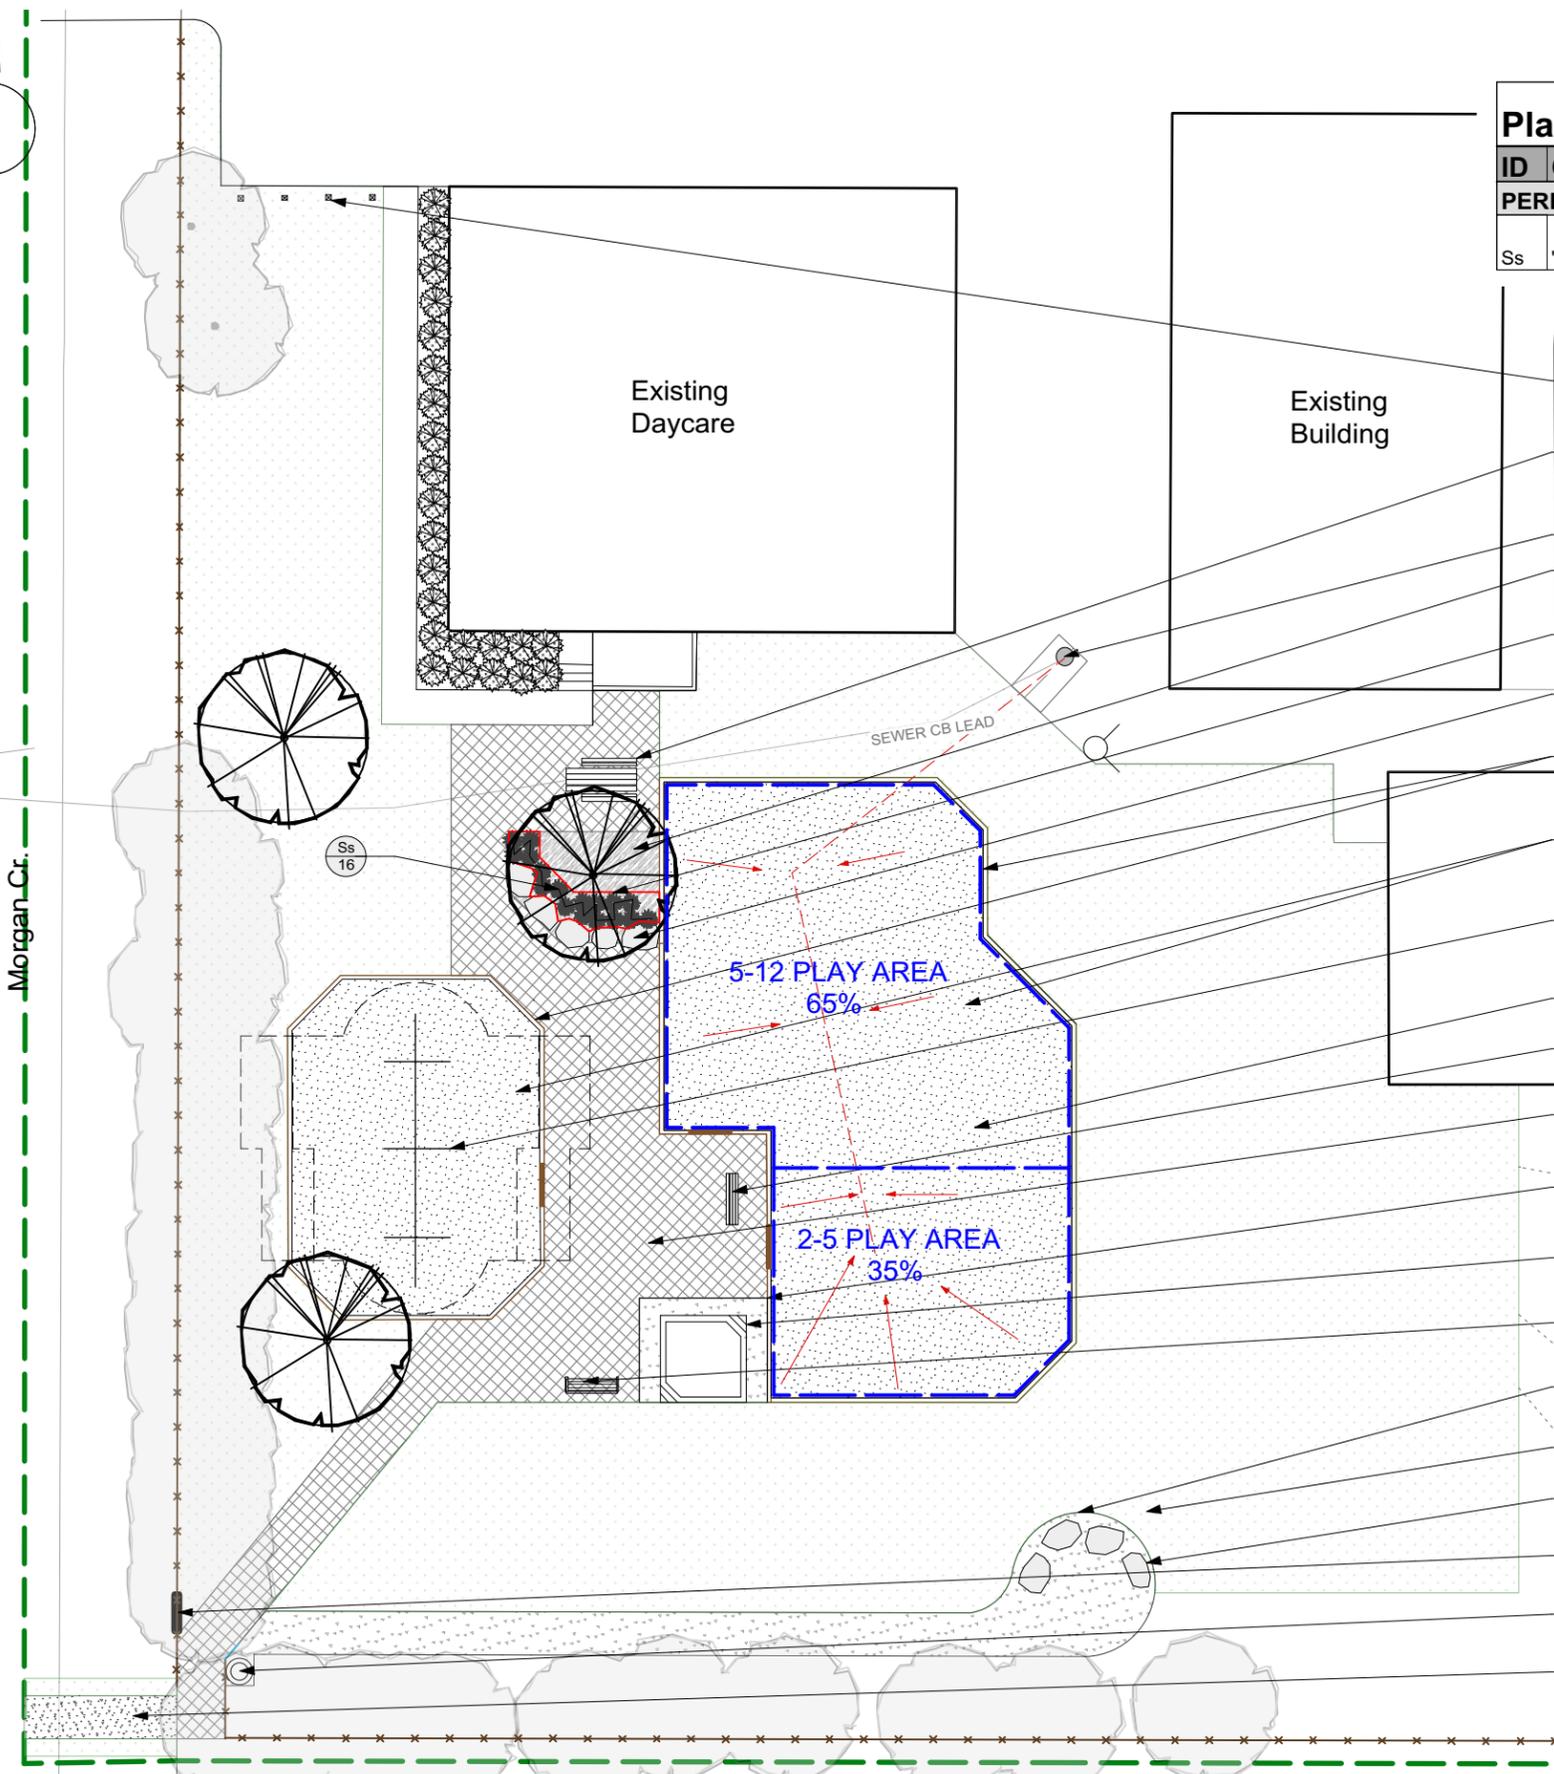

CONTRACTOR TO CONFIRM ALL DIMENSIONS AND REPORT ANY DISCREPANCIES TO CONTRACT ADMINISTRATOR PRIOR TO CONSTRUCTION. LOCATION OF UNDERGROUND STRUCTURES AS SHOWN ARE BASED ON THE BEST INFORMATION AVAILABLE BUT NO GUARANTEE IS GIVEN THAT ALL EXISTING UTILITIES ARE SHOWN OR THAT THE GIVEN LOCATIONS ARE EXACT. CONFIRMATION OF EXISTENCE AND EXACT LOCATION OF ALL SERVICES MUST BE OBTAINED FROM THE INDIVIDUAL UTILITIES BEFORE PROCEEDING WITH CONSTRUCTION.

Plant List				
ID	Common Name	Botanical Name	Qty	Size
PERENNIALS				
Ss	'The Blues' Little Bluestem	Schizachyrium scoparium 'The Blues'	16	2 gallon



- Supply and Install Bollards as per SCD-105B (4)
- Pick Up and Install Accessible Composite Picnic Table (1)
- Asphalt Patch (3 SM) and Tie-In of Multiflow to Existing CB
- Supply and Install Woodchip Mulch (20 SM)
- Supply and Install Planting Bed w/ Ornamental Grasses (6.5 SM)
- Supply and Install 750mm x 750mm x 750mm Limestone Boulders (5)
- Supply and Install Two-Tier (69 LM) and Three-Tier Timber Edging (33 LM) with Composite Cap
- Supply and Install Engineered Wood Fibre Safety Surfacing (348 SM)
- Supply and Install 8', Two-Bay Swingset (2 Belt and 2 Infant Swings)
- Supply and Install Play Equipment
- Pick Up and Install Backless Composite Bench w/Arms (1)
- Supply and Install Asphalt Sidewalk and Seating Area (165 SM)
- Supply and Install Compacted Limestone Around Sandbox (7 SM)
- Pick Up and Install Sandbox c/w Supply and Install of Play Sand
- Pick Up and Install Backed Composite Bench w/Arms (1)
- Supply and Install Compacted Limestone Path (61 SM)
- Supply and Install Topsoil and Sod (971SM)
- Supply and Install 750mm x 750mm x 750mm Limestone Boulders (4)
- Pick Up and Install Double-Sided Park Sign on to Existing Chain Link Fence (1)
- Pick Up and Install Metal Slat Waste Receptacle
- Supply and Install Concrete Sidewalk w/ Curb Cut (8 SM)

Notes

- Topsoil and Sod
- Asphalt
- Wood Chip Mulch
- Engineered Wood Fibre Safety Surfacing
- Multiflow Drainage Tied into CB - 25 LM
- Property Line
- Subgrade Slope into Multiflow

Add additional 150 mm Depth of 25mm (3/4") Clean Limestone Drainage Material In Swing Area (No Multiflow) - 14 CM

DESIGNED BY IM	CHECKED BY IL
DRAWN BY IM	APPROVED BY
HORIZ. SCALE VERT. SCALE 1:250	
DATE March 2018	
MANAGER, PARK AND OPEN SPACES	DATE
MANAGER, URBAN DESIGN DIVISION	DATE
DRAWING TITLE Morgan Crescent Playground Redevelopment MATERIALS PLAN	
SITE ADDRESS 305 Morgan Crescent	DRAWING NO. M.43-C BID OPPORTUNITY NO. 236-2018

