


TYPICAL PAVING BAND PATTERN - PLAN VIEW  
N.T.S.

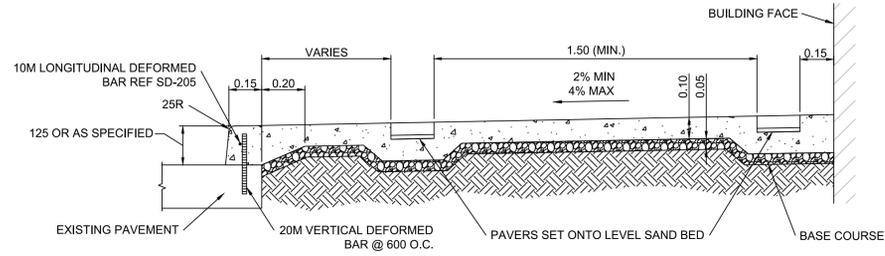

TYPICAL MONOLITHIC CURB AND SIDEWALK - SECTION VIEW  
N.T.S.

- GENERAL NOTES**
- A. PAVEMENT DIMENSIONS ARE TO BACK OF CURB
  - B. ALL CURB RADII UNDER 15.0m SHALL BE MODIFIED
  - C. ADD 200.000m TO ALL DESIGN ELEVATION TO OBTAIN GEODETIC ELEVATIONS
  - D. CURB REPLACEMENT AS DIRECTED BY CONTRACT ADMINISTRATOR

**PRELIMINARY**  
NOT TO BE USED FOR  
CONSTRUCTION

**METRIC**  
WHOLE NUMBERS INDICATE MILLIMETERS  
DECIMALIZED NUMBERS INDICATE METERS  
BID OPPORTUNITY NO. 31-2018

⊕	HYDRANT	◆	---	LDS/WWS	---	---	CONCRETE SIDEWALK	▨	LOCATION APPROVED	B.M. ELEV.	IB @ S.W. CORNER OF ST. MARY AND VAUGHAN INTERSECTION 232.562	ENGINEERING DIVISION TECHNOLOGY SERVICES BRANCH 106 - 1155 PACIFIC AVE	ENGINEER'S SEAL	<b>THE CITY OF WINNIPEG</b> PUBLIC WORKS DEPARTMENT  ST. MARY AVENUE FROM MEMORIAL BLVD TO VAUGHAN ST DOWNTOWN SIDEWALK RENEWALS AND ASSOCIATED WORKS FROM STA. 1+00 TO STA. 1+58	CITY DRAWING NUMBER SE-18-05 SHEET 1 OF 1  1
⊗	VALVE	●	---	WATERMAIN	---	---	CONCRETE	▩	UNDERGROUND STRUCTURES						
○	CURB STOP	●	---	GAS	---	---	ASPHALT	▩				DRAWN BY J.D.	APPROVED BY		
○	MANHOLE	●	---	TRAFFIC SIGNALS	---	---	PAVING STONE	▩				HOR. SCALE: 1 : 250			
□	CATCH BASIN	■	---	HYDRO/STREET LIGHT	---	---	SURVEY BAR	◆				VERTICAL:			
△	CURB INLET	▲	---	MTS	---	---						DATE	2018/01/16		
○	LIGHT STANDARD	●	---	CURB RENEWAL	---	---									
○	TRAFFIC SIGNAL POLE	●	---	PROPERTY LINE	---	---									
○	SIGNALS PIT	○	---	RAMP CURB	---	---									
⊕	UTILITY BOX	⊕	---	ELEVATIONS	---	---									
⊕	UTILITY MAN HOLE	⊕	---	TREES	---	---									
⊕	EXISTING	---	---	EXISTING	---	---	---	---	---	---	---	---	---	---	---
◆	LEGEND - PLAN	◆	---	LEGEND - PLAN	---	---	---	---	---	---	---	---	---	---	---
◆	PROPOSED	◆	---	PROPOSED	---	---	---	---	---	---	---	---	---	---	---

**LOCATION APPROVED UNDERGROUND STRUCTURES**

SUPR. U/G STRUCTURES COMMITTEE DATE

**NOTE:**  
LOCATION OF UNDERGROUND STRUCTURES AS SHOWN ARE BASED ON THE BEST INFORMATION AVAILABLE. BUT NO GUARANTEE IS GIVEN THAT ALL EXISTING UTILITIES ARE SHOWN OR THAT THE GIVEN LOCATIONS ARE EXACT. CONFIRMATION OF EXISTENCE AND EXACT LOCATION OF ALL SERVICES MUST BE OBTAINED FROM THE INDIVIDUAL UTILITIES BEFORE PROCEEDING WITH CONSTRUCTION.

NO.	REVISIONS	DATE	BY