


CAD File Name: air canada park_cow bid opp_drawing set_2018-04-26.dwg
 SHEET SIZE 11 X 17
 plot scale - 1:1 (metric)

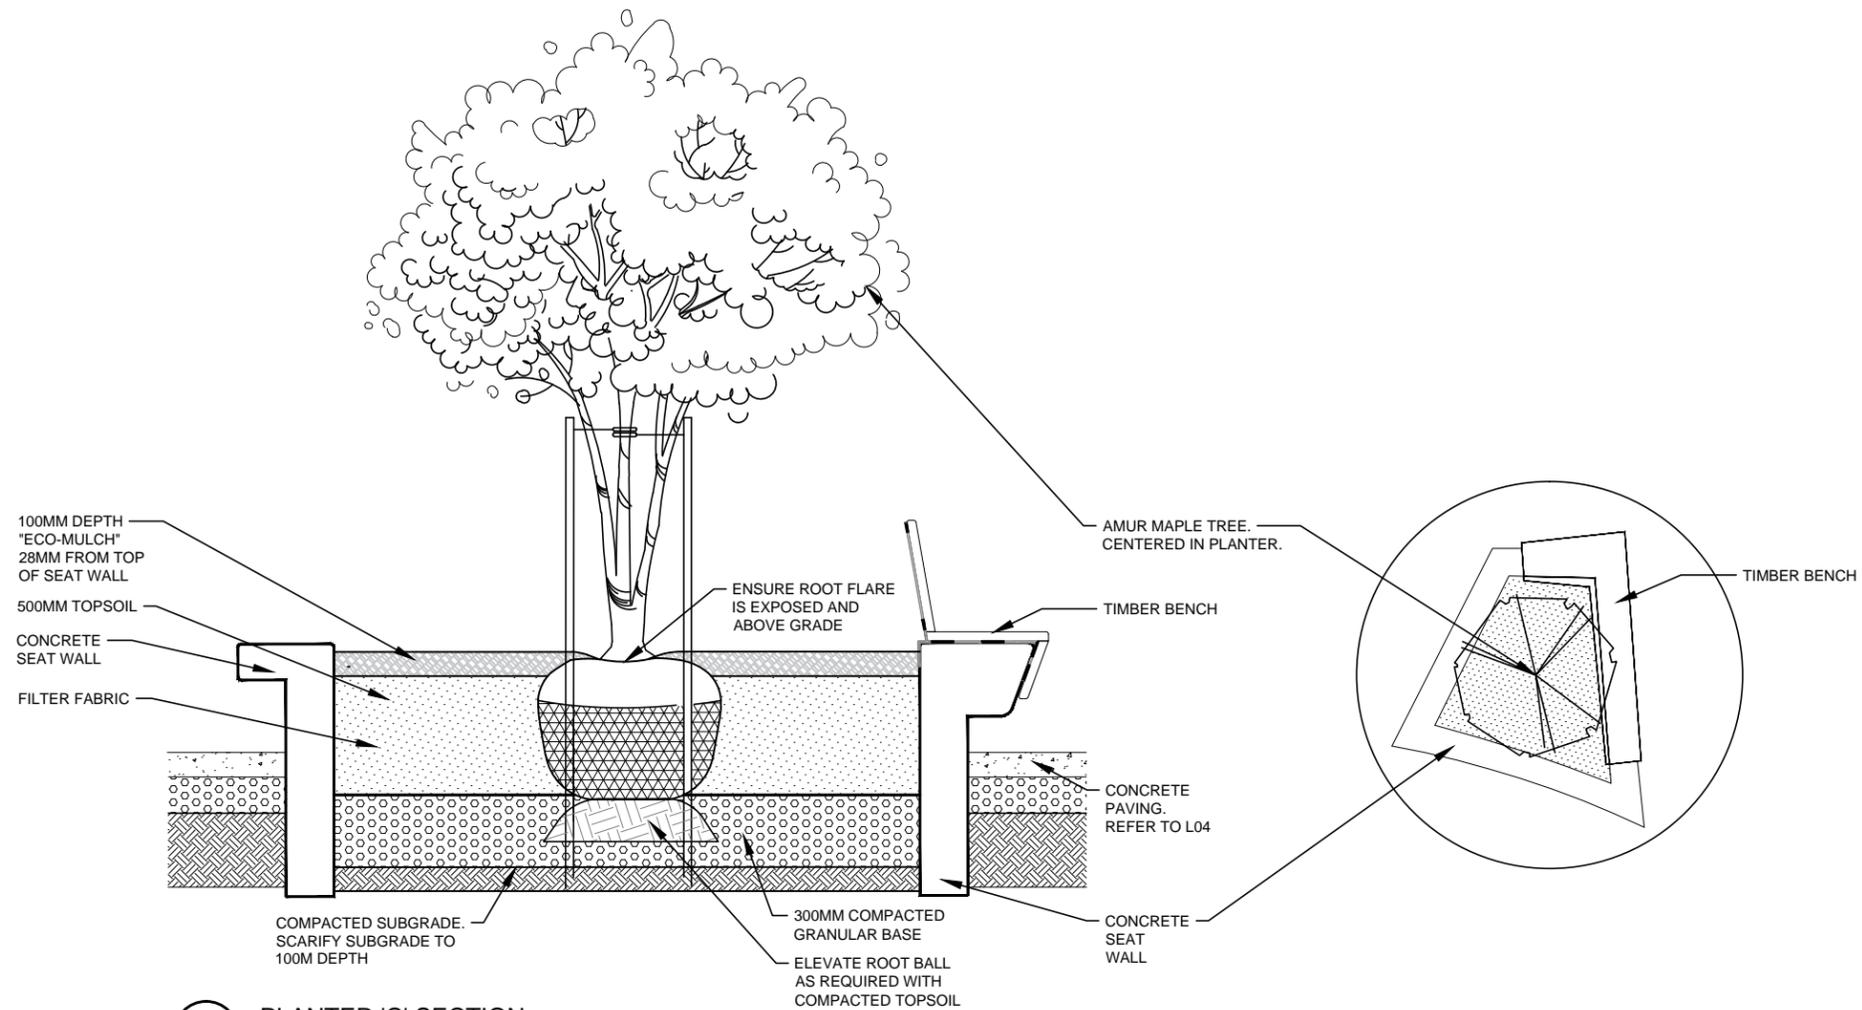

1
L05 **PLANTER 'C' SECTION**
 SCALE - 1 : 30

PLANT SCHEDULE

QTY.	BOTANICAL NAME	COMMON NAME	SUPPLY SIZE
TREES			
1	<i>Acer ginnala</i>	Amur Maple	Multi-Stem - 3 Stems, 50mm Caliper, 350-400cm Height, min. 10 major branches. Container Stock

GENERAL NOTES:

REV	YY/MM/DD	DESCRIPTION	BY

A. SECTION LETTER OR DETAIL NUMBER, DRAWING WHERE SECTION OR DETAIL IS DRAWN.
 OR
 DRAWING WHERE SECTION OR DETAIL IS INDICATED.
 --- SECTION OR DETAIL SHOWN ON SAME DRAWING.

A
 B

SEAL

CLIENT
CITY OF WINNIPEG

SCATLIFF + MILLER + MURRAY
 visionary urban design + landscapes

PROJECT AIR CANADA WINDOW PARK SITE REDEVELOPMENT			
TITLE PLANTING PLAN			
DESIGN	DRAWN	DATE - Y / M / D	SCALE
CO/ML	ML	18/04/09	
CHECKED	APPROVED	PROJECT NO.	DRAWING NO.
		17-0107-018	L05