




1 BENCH 'A' PLAN
L06 SCALE - 1 : 50

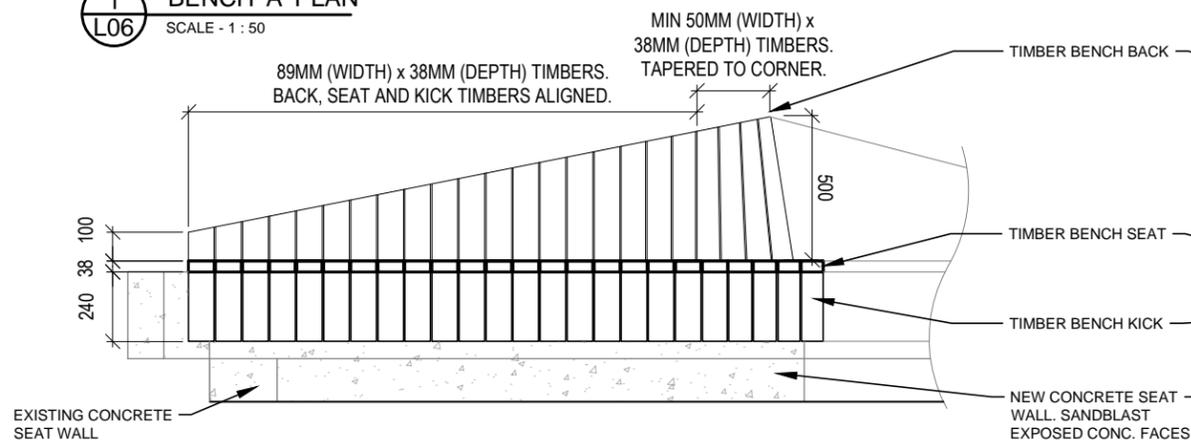

BENCH SUPPORT STEEL STRAPS. RUN FRONT TO BACK, ALIGNED WITH BACK, SEAT AND KICK. SPACED EQUALLY FROM BENCH ENDS TO CORNERS. MAX 1200MM SEPARATION. STRAPS CENTERED BEHIND TIMBERS. REFER TO L06/4

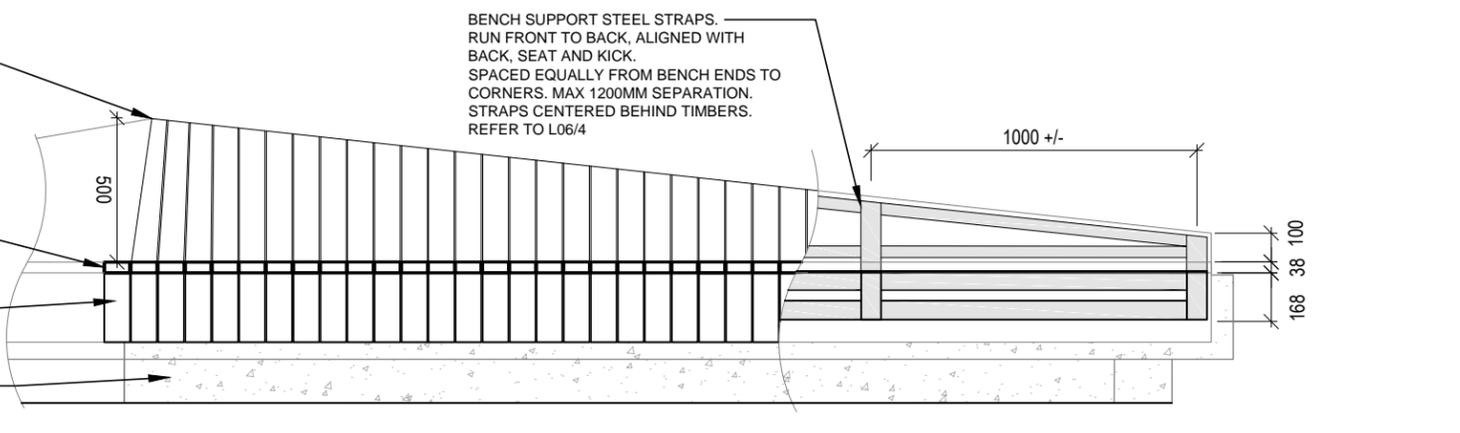


2 BENCH 'A' ELEVATION
L06 SCALE - 1 : 25

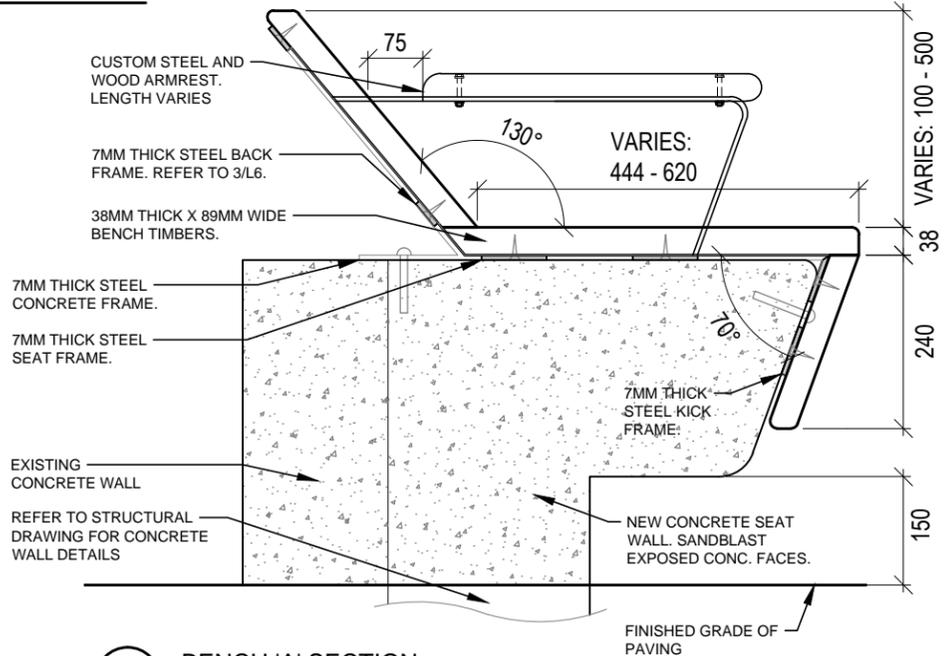

4 BENCH 'A' SECTION
L06 SCALE - 1 : 10

3 BENCH 'A' ELEVATION
L06 SCALE - 1 : 25

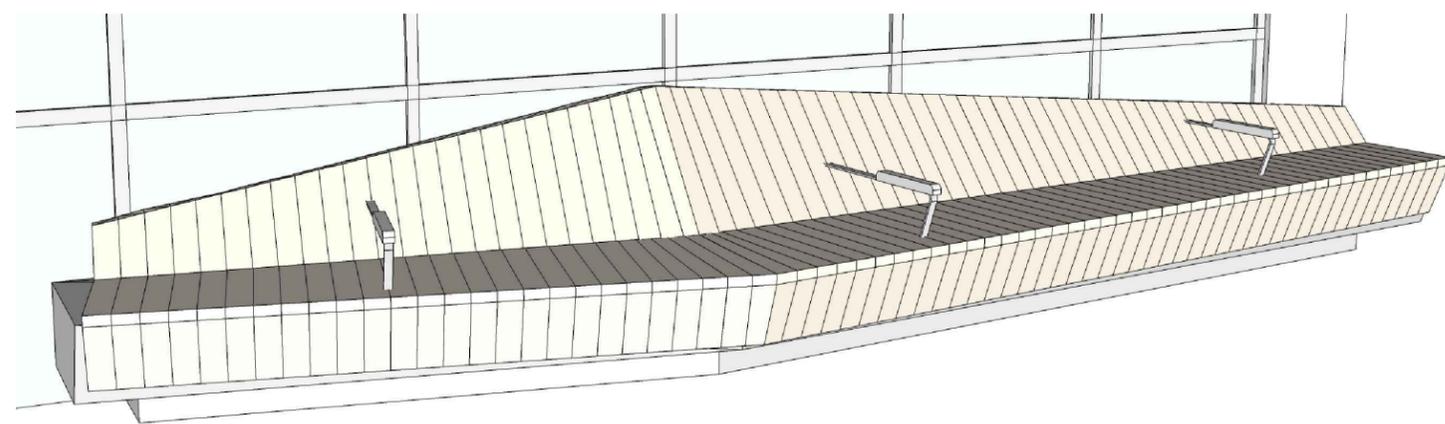

5 BENCH 'A' 3D SKETCH
L06 NTS

GENERAL NOTES:

- ALL EXISTING STRUCTURES, TREES, SIDEWALKS, CURBS, UTILITIES AND PAVING TO BE PROTECTED (UNLESS OTHERWISE NOTED) DURING CONSTRUCTION TO CITY OF WINNIPEG STANDARDS. CONTRACTOR TO MAKE GOOD ALL DAMAGED AREA DURING CONSTRUCTION BOTH ON AND OFF SITE TO CITY OF WINNIPEG STANDARDS AT THE CONTRACTORS COSTS
- CONFIRMATION OF EXISTENCE AND EXACT LOCATION OF ALL SERVICES MUST BE OBTAINED FROM THE INDIVIDUAL UTILITIES BEFORE PROCEEDING WITH CONSTRUCTION
- CONTRACTOR TO CONFIRM ALL EXISTING GRADES, BUILDING LOCATIONS, LAYOUT, DIMENSIONS AND MATERIALS ON SITE AND REPORT ANY DISCREPANCIES TO THE CONTRACT ADMINISTRATOR PRIOR TO CONSTRUCTION

REV	YY/MM/DD	DESCRIPTION	BY

CLIENT: CITY OF WINNIPEG

SCATLIFF + MILLER + MURRAY
visionary urban design + landscapes

PROJECT: AIR CANADA WINDOW PARK SITE REDEVELOPMENT			
TITLE: BENCH 'A' LAYOUT & DETAILS			
DESIGN	DRAWN	DATE - Y / M / D	SCALE
CO/ML	ML	18/04/09	AS NOTED
CHECKED	APPROVED	PROJECT NO.	DRAWING NO.
		17-0107-018	L06