



**1 BENCH 'C' PLAN**  
SCALE - 1 : 50

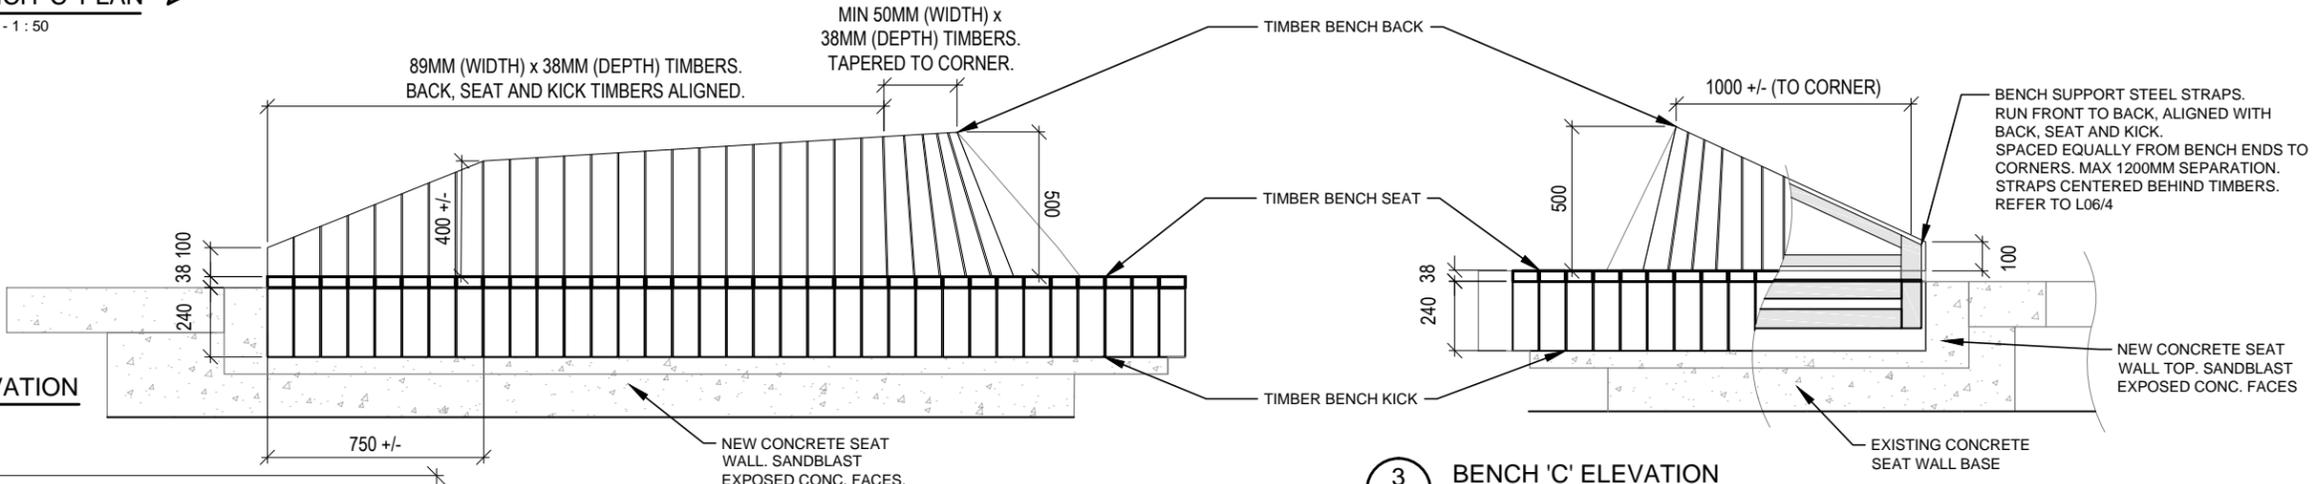


**1 BENCH 'C' ELEVATION**  
SCALE - 1 : 25


**3 BENCH 'C' ELEVATION**  
SCALE - 1 : 25

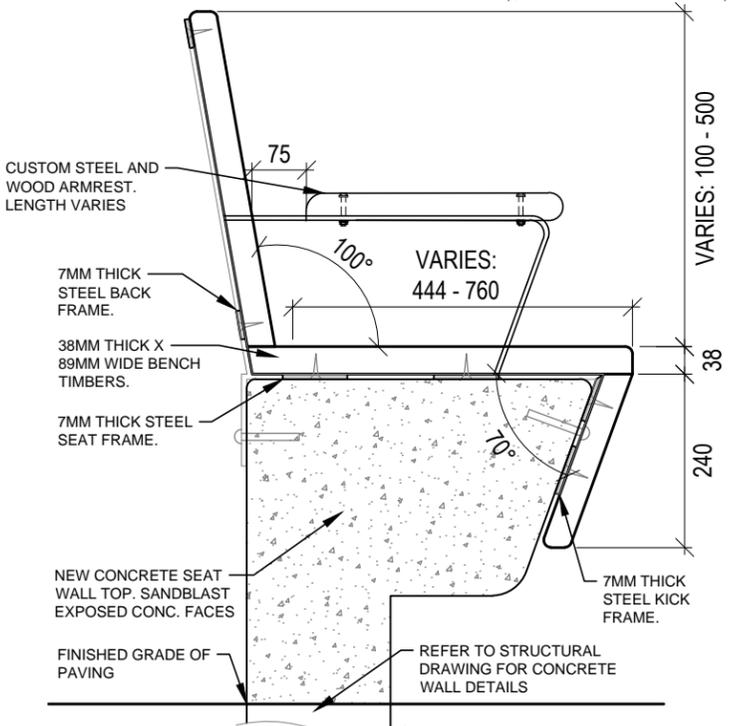

**4 BENCH 'C' SECTION: 100 DEGREE BACK**  
SCALE - 1 : 10

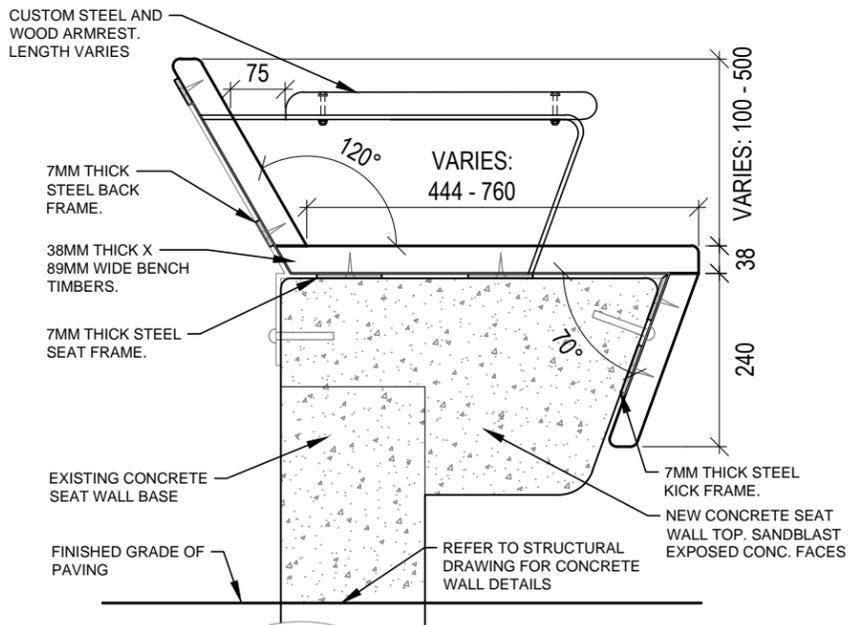

**5 BENCH 'C' SECTION: 120 DEGREE BACK**  
SCALE - 1 : 10

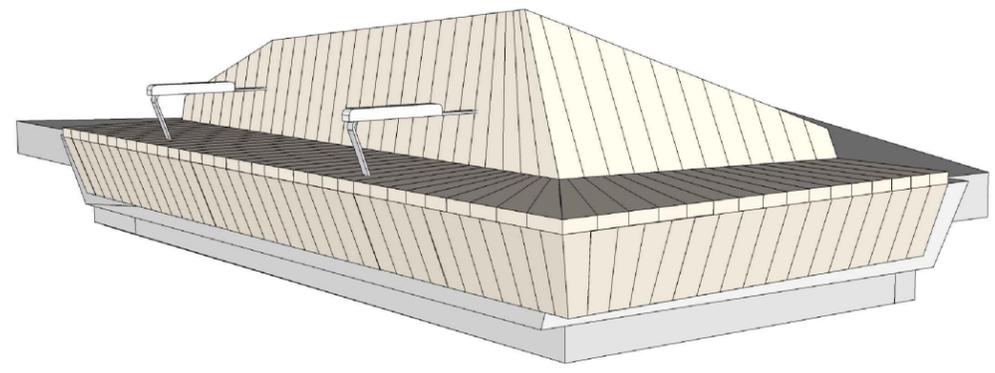

**6 BENCH 'C' 3D SKETCH**  
NTS

**GENERAL NOTES:**

- ALL EXISTING STRUCTURES, TREES, SIDEWALKS, CURBS, UTILITIES AND PAVING TO BE PROTECTED (UNLESS OTHERWISE NOTED) DURING CONSTRUCTION TO CITY OF WINNIPEG STANDARDS. CONTRACTOR TO MAKE GOOD ALL DAMAGED AREA DURING CONSTRUCTION BOTH ON AND OFF SITE TO CITY OF WINNIPEG STANDARDS AT THE CONTRACTORS COSTS
- CONFIRMATION OF EXISTENCE AND EXACT LOCATION OF ALL SERVICES MUST BE OBTAINED FROM THE INDIVIDUAL UTILITIES BEFORE PROCEEDING WITH CONSTRUCTION
- CONTRACTOR TO CONFIRM ALL EXISTING GRADES, BUILDING LOCATIONS, LAYOUT, DIMENSIONS AND MATERIALS ON SITE AND REPORT ANY DISCREPANCIES TO THE CONTRACT ADMINISTRATOR PRIOR TO CONSTRUCTION

REV	YY/MM/DD	DESCRIPTION	BY

SEAL	
CLIENT	CITY OF WINNIPEG
PROJECT	AIR CANADA WINDOW PARK SITE REDEVELOPMENT
TITLE	BENCH 'C' LAYOUT & DETAILS
DESIGN	COM/ML
DRAWN	ML
DATE - Y / M / D	18/04/09
SCALE	AS NOTED
CHECKED	
APPROVED	
PROJECT NO.	17-0107-018
DRAWING NO.	L08

**SCATLIFF + MILLER + MURRAY**  
visionary urban design + landscapes