




1
L2 Tee Construction Detail Typical Section
Scale: 1 : 10

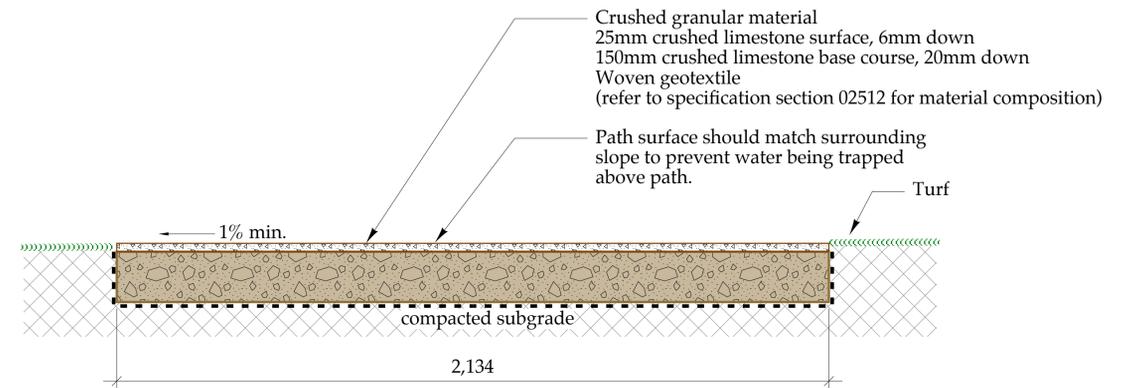

3
L2 Cart Path Section Typical
Scale: 1 : 10

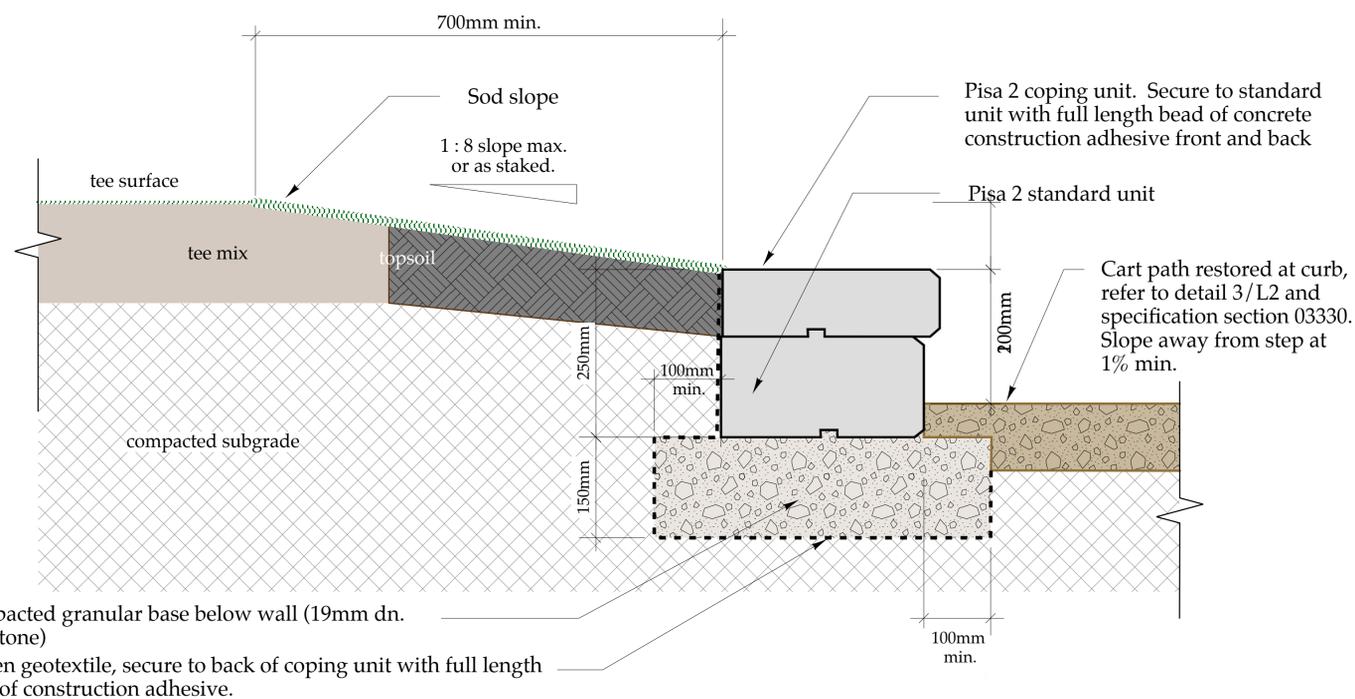

2
L2 Pisa 2 Curbing Detail Typical Section
Scale: 1 : 5

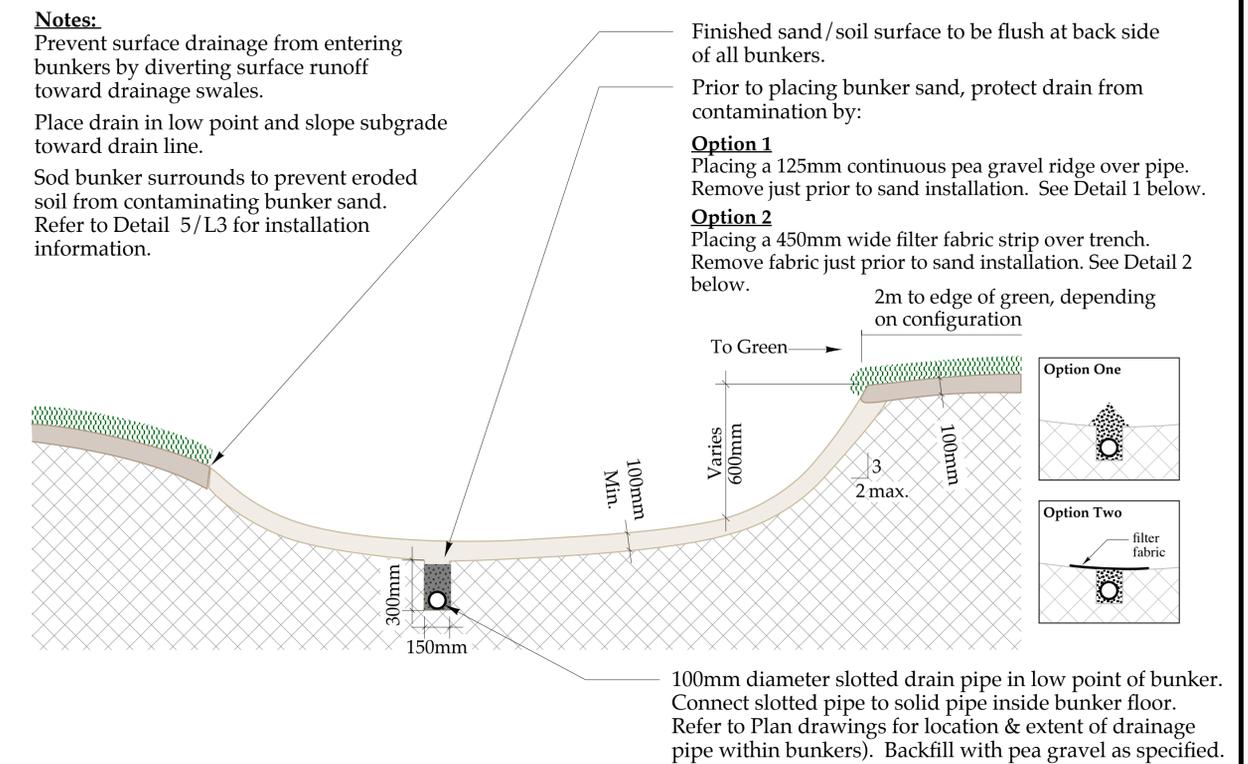

4
L2 Bunker Detail Section
Scale: 1 : 20

GRANT GOLF

Golf Course Planning • Design • Construction Management
Winnipeg, Manitoba R3R 3B1
Ph: (204) 229-2419 • Email: grantgolf@mac.com

Project: Kildonan Park Golf Course
2021 Main St., Winnipeg, MB.
Drawing Title: Construction Details

Notes:
Bid Opportunity 314-2018

Scale: As specified
North:

Drawn: TK
Checked: DG
Proj. No.: 18.02

Date: March 8, 2018
Current Revision: March 30, 2018

Drawing No.:
L2