




TYP. RAMP DEMOLITION/REMOVALS SECTION SCALE: 1:16

ALLOW FOR CONTRACT ADMINISTRATOR INSPECTION OF RAMP SLABS UPON COMPLETION OF REMOVAL & DEMOLITION WORK. ---- INDICATES EXTENT OF REMOVALS

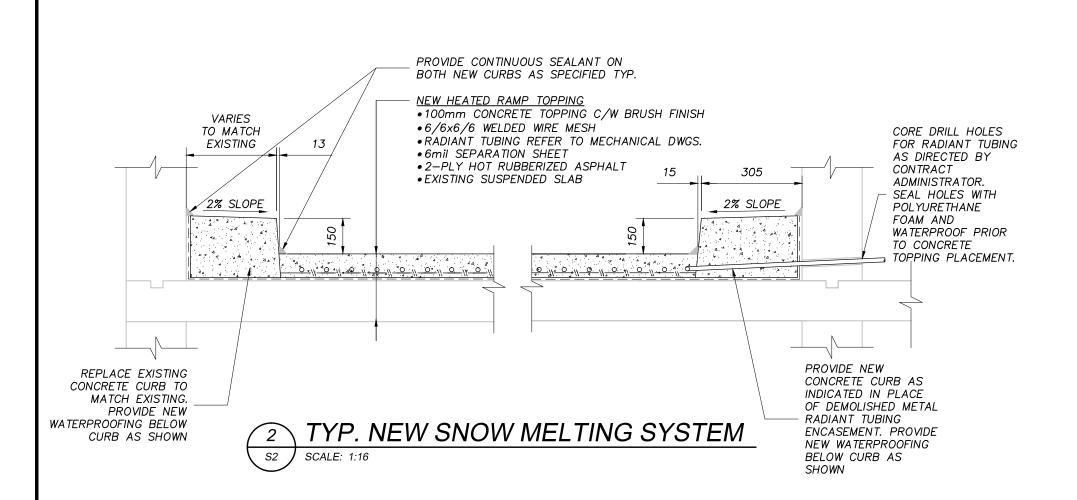


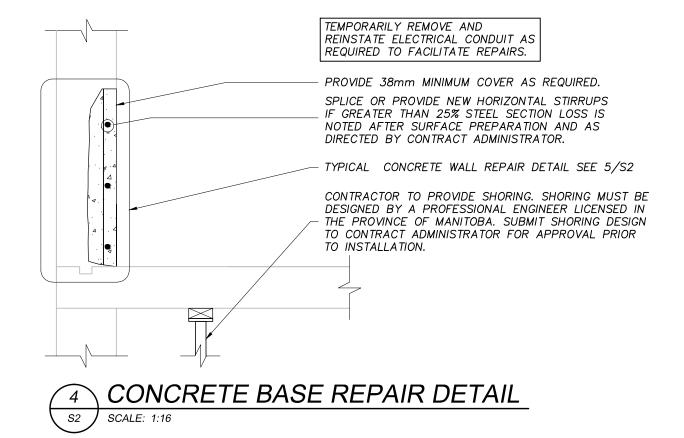

CONCRETE CURB AND HEATED RAMP TOPPING NOT SHOWN FOR CLARITY. LOCATIONS AS DIRECTED BY CONTRACT DOCUMENTS AND/OR CONTRACT ADMINISTRATOR.

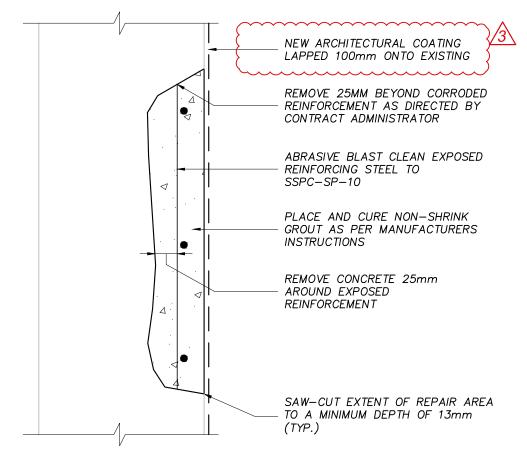



5 TYPICAL CONCRETE WALL REPAIR DETAIL

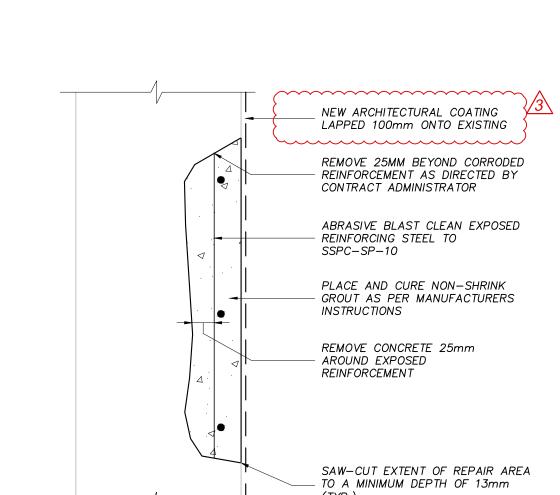

TRENCH DRAIN REPAIR SECTION


SCALE: 1:16

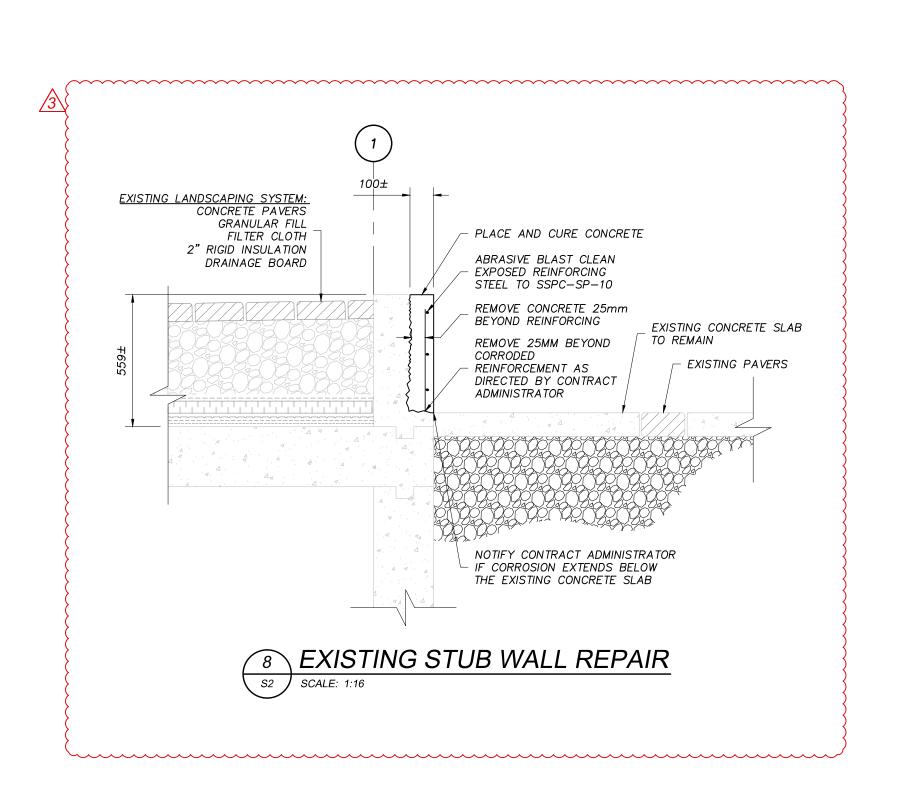

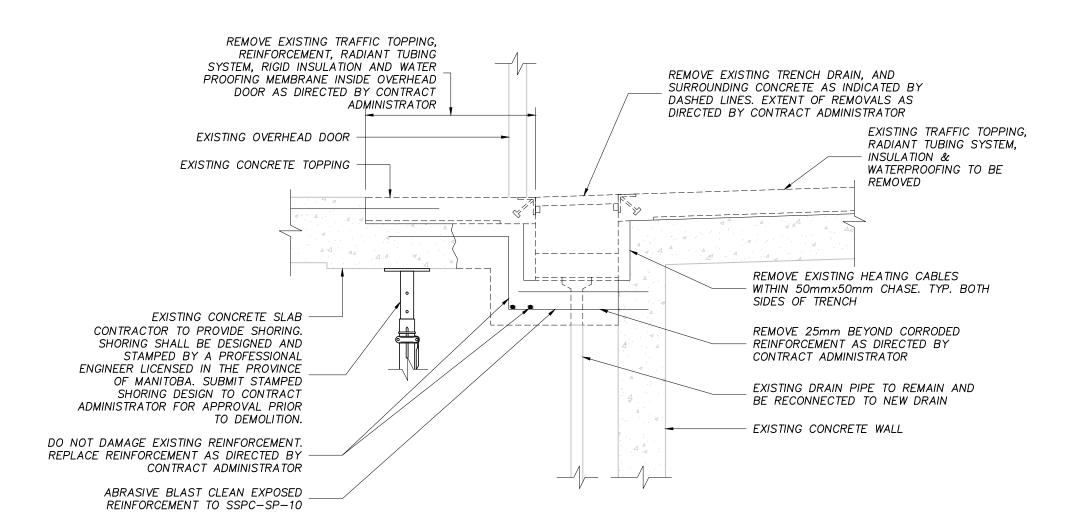

6 EXISTING TRENCH DRAIN DEMOLITION SECTION SCALE: 1:16

ALLOW FOR CONTRACT ADMINISTRATOR INSPECTION OF TRENCH DRAIN REINFORCEMNT UPON COMPLETION OF REMOVAL & DEMOLITION WORK. ---- INDICATES EXTENT OF REMOVALS

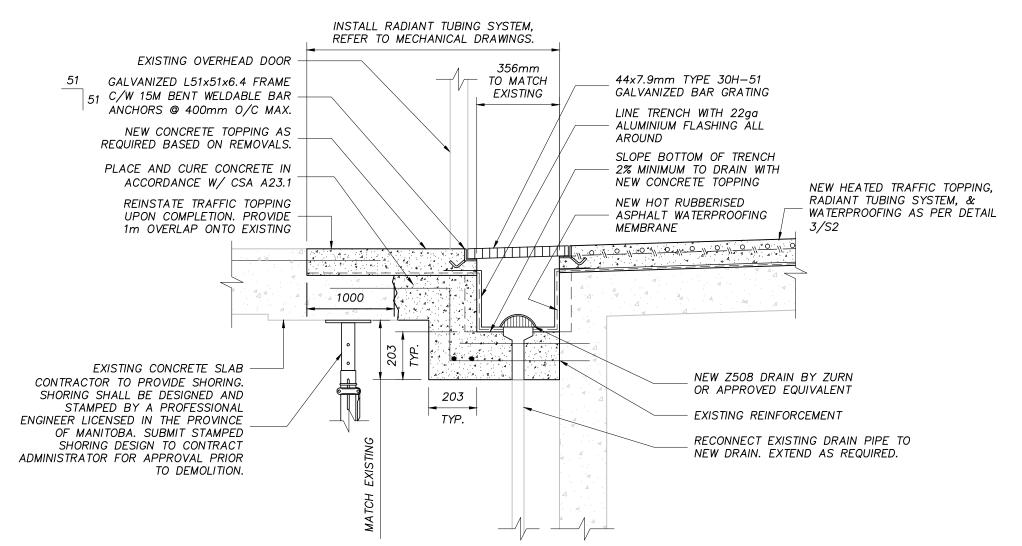

CONCENTRIC CLIENT-CENTRIC. CHALLENGE BRIVEN.

LONDON OTTAWA oll Free 1-866-919-4531 Toll Free 1-866-919-4530 SASKATOON IQALUIT oll Free 1-866-919-4531 Toll Free 1-866-919-8899 TORONTO WINNIPEG Tel. 1-647-351-0095 Toll Free 1-866-919-4531

COQUITLAM Toll Free 1-866-919-4531

CLIENT NAME:

CITY OF WINNIPEG

PROJECT ADDRESS:

NO. REVISION

NOTES:

BID CLOSING.

CONSTRUCTION.

PRINTS ARE NOT TO BE SCALED.

UNLESS OTHER WISE NOTED.

ISSUED FOR CLIENT REVIEW

CONTRACTOR SHALL CHECK AND VERIFY ALL DIMENSIONS

AND BE RESPONSIBLE FOR REPORTING ALL DISCREPANCIES

TO THE CITY AND/OR CONTRACT ADMINISTRATOR PRIOR TO

LATEST APPROVED DRAWINGS ONLY TO BE USED FOR

ALL DIMENSIONS INDICATED ARE IN MILLIMETRES (mm)

2 ISSUED FOR TENDER

REVISED FOR TENDER

OCT. 27, 2017

APR. 6, 2018

APR. 25, 2018

251 DONALD STREET WINNIPEG, MB

GARAGE ENTRANCE AND EXIT RAMP REHABILITATION


DRAWING TITLE:

RAMP 5 & 6 PLAN AND DETAILS

DESIGN: EGB DRAWN: APPV'D: PSM

SCALE: AS SHOWN DATE: AUG./ 2017 FILE No: 17-7259

SHEET No.

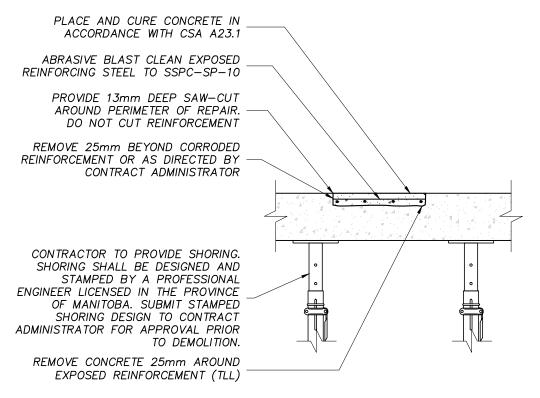

3 TYPICAL TOP SURFACE REPAIR DETAIL S2 / SCALE: 1:16

LOCATIONS AS DIRECTED BY CONTRACT DOCUMENTS AND/OR CONTRACT ADMINISTRATOR.