



**1** **BASE TERMINATION**  
NTS - ROOF SECTION 1

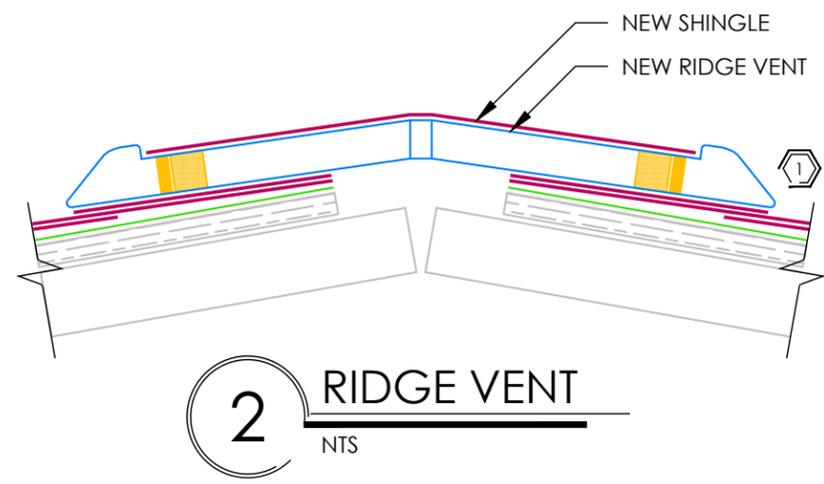

**2** **RIDGE VENT**  
NTS

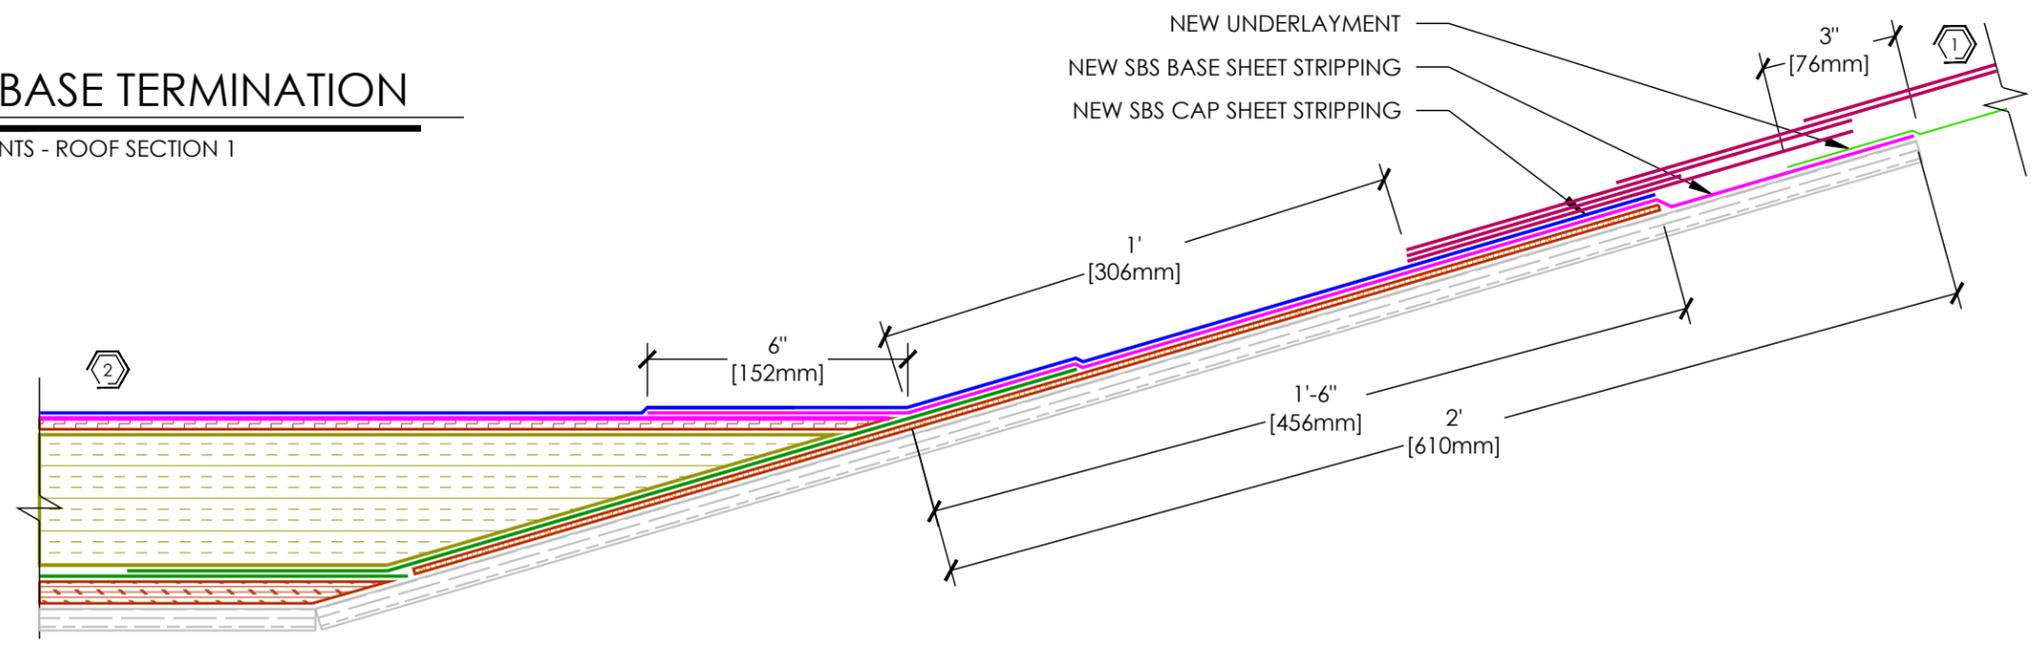

**3** **ROOF TRANSITION**  
NTS - ROOF SECTION 1 TO 2

**KEY NOTES**

1. REFER TO DETAIL 1 ON A 5.01 FOR ROOF COMPOSITION.
2. REFER TO DETAIL 2 ON A 5.01 FOR ROOF COMPOSITION.
3. REFER TO DETAIL 3 ON A 5.02 FOR STEP FLASHING DETAILS.

RMIS ENGINEERING



389 MAXWELL CRESCENT  
Regina, SK S4N 5X9  
www.rmiseng.ca  
Phone 306.352.4606  
Fax 306.352.4607



WESTWOOD LIBRARY  
C.13.MB.35-18.02.03

66 ALLARD AVENUE  
WINNIPEG, MB R3K 0T3

CITY OF WINNIPEG

4TH FLOOR - 185 KING STREET  
WINNIPEG, MB R3B 1J1

No.	DATE	DESCRIPTION

DESIGNED BY SMC 04/27/2018  
DRAWN BY SED 04/27/2018  
REVIEWED BY SMC 05/03/2018

ROOF SECTION 1  
DETAILS

**A 5.04**