



Burrows Ave



Contractor to establish construction site fence prior to machine traffic on site. Site fence may either exclude existing trees (plus a 1.8 m area from trunk) from the construction area (configuration shown) or existing trees must be individually fenced off with fences 1.8 m from the trunks.

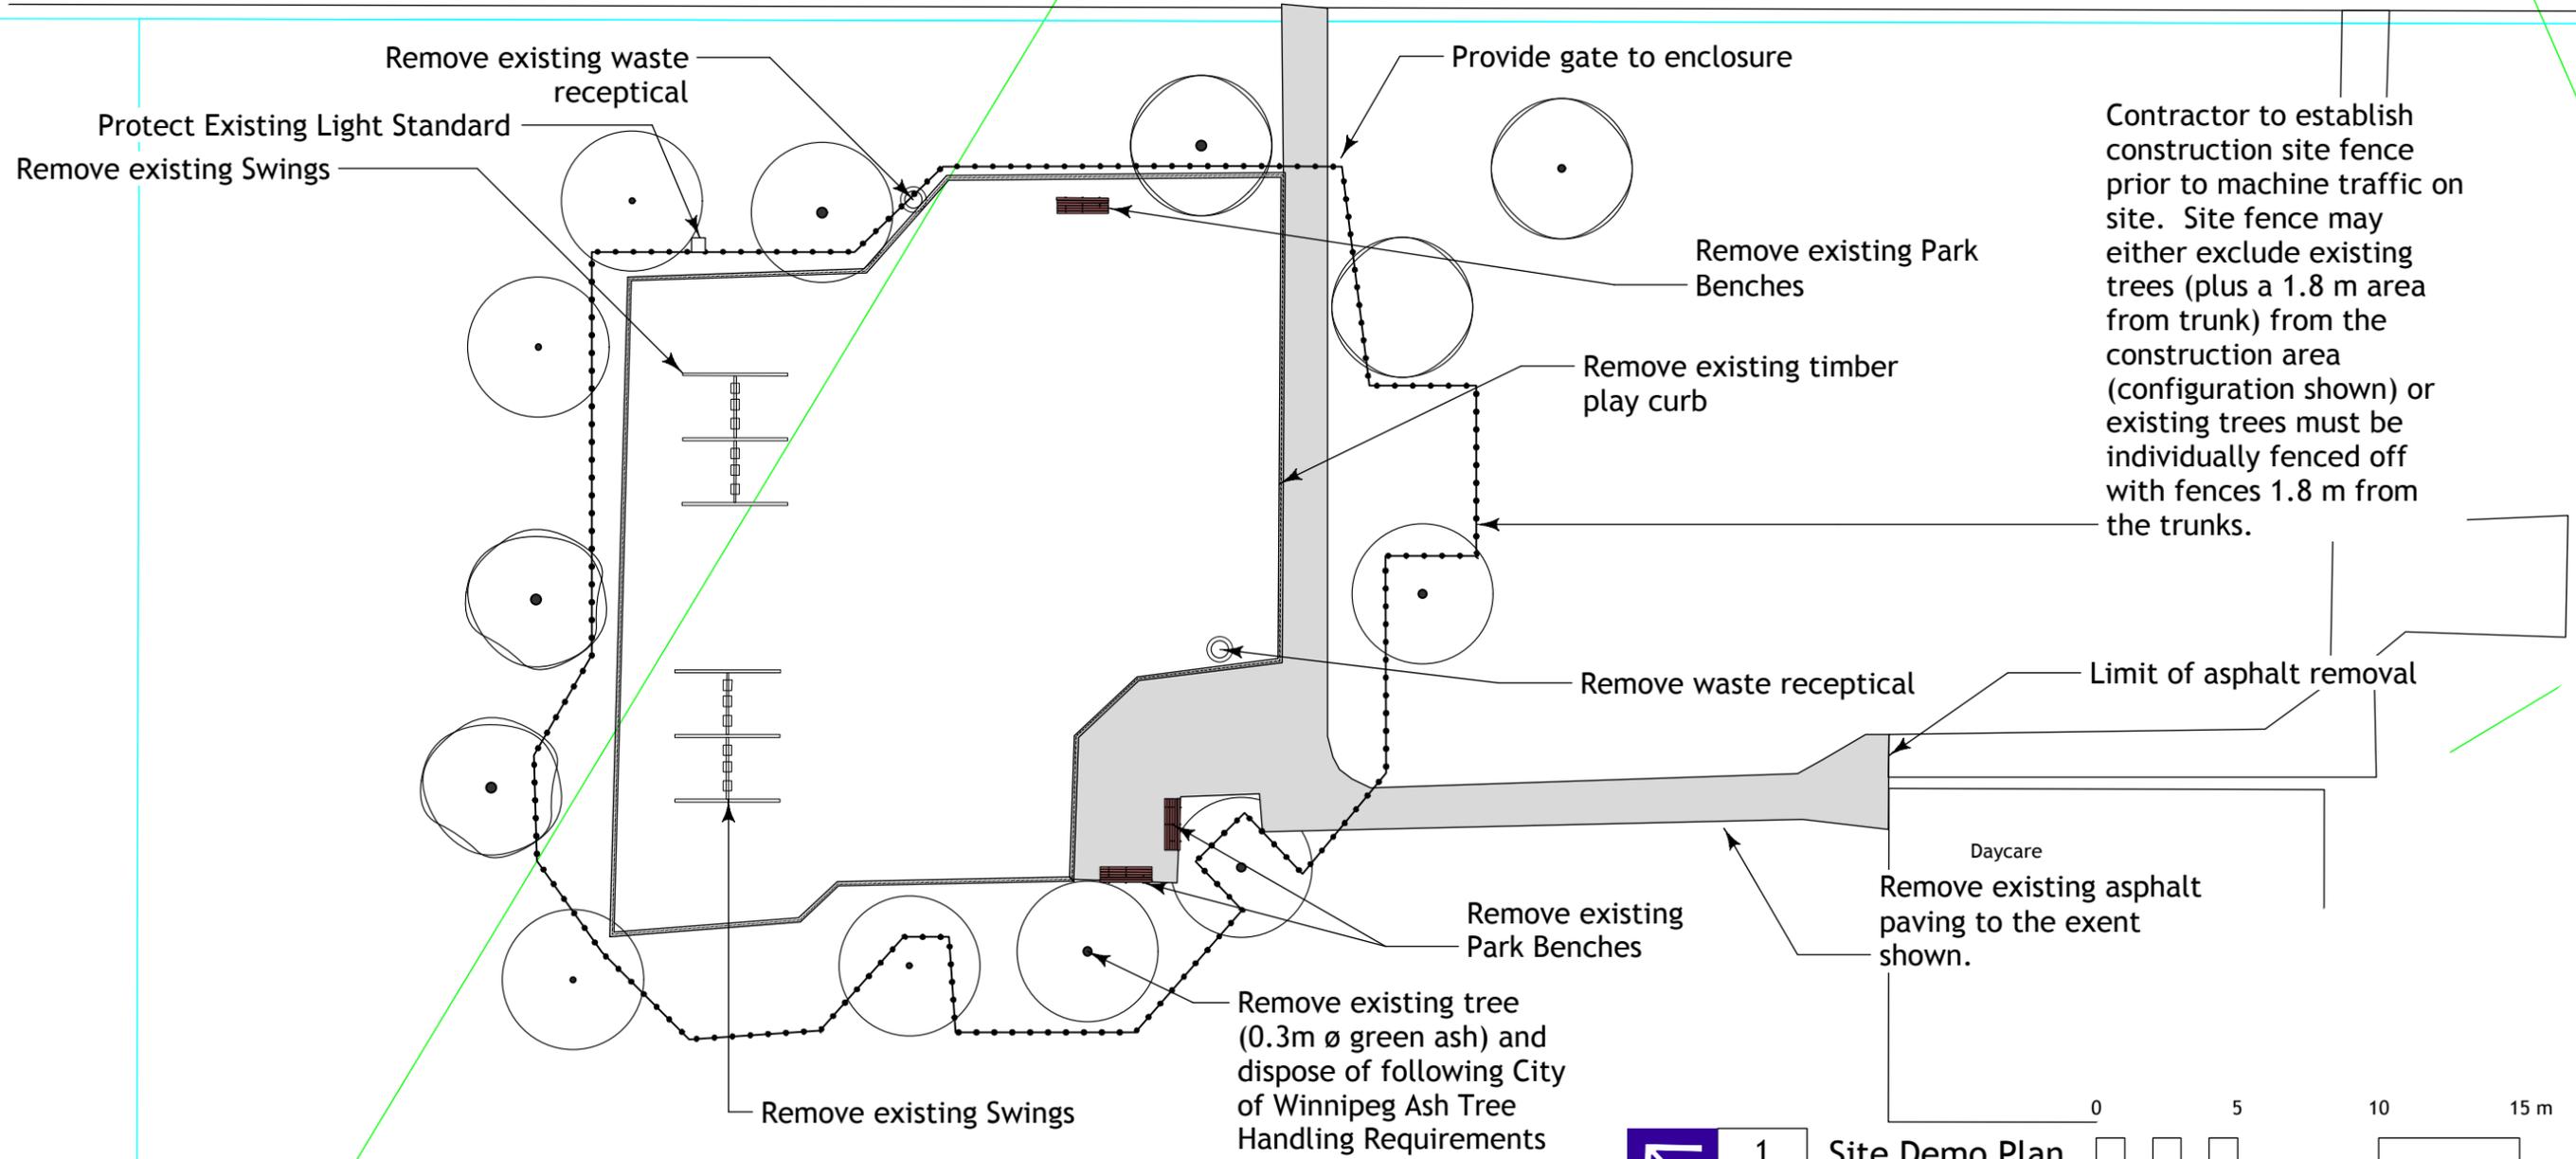

1 Site Demo Plan
L-2 Scale: 1:250

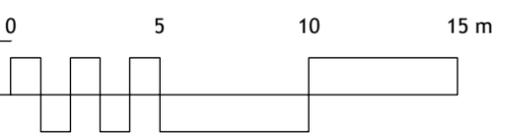

B	18-4-11	For RFP
A	18-4-6	For Owner Review

No.	Date	Issue Notes

L-2 of 4

Garden Grove Playground
2370 Burrows Ave.
Site Demo Plan

