


# Burrows Ave

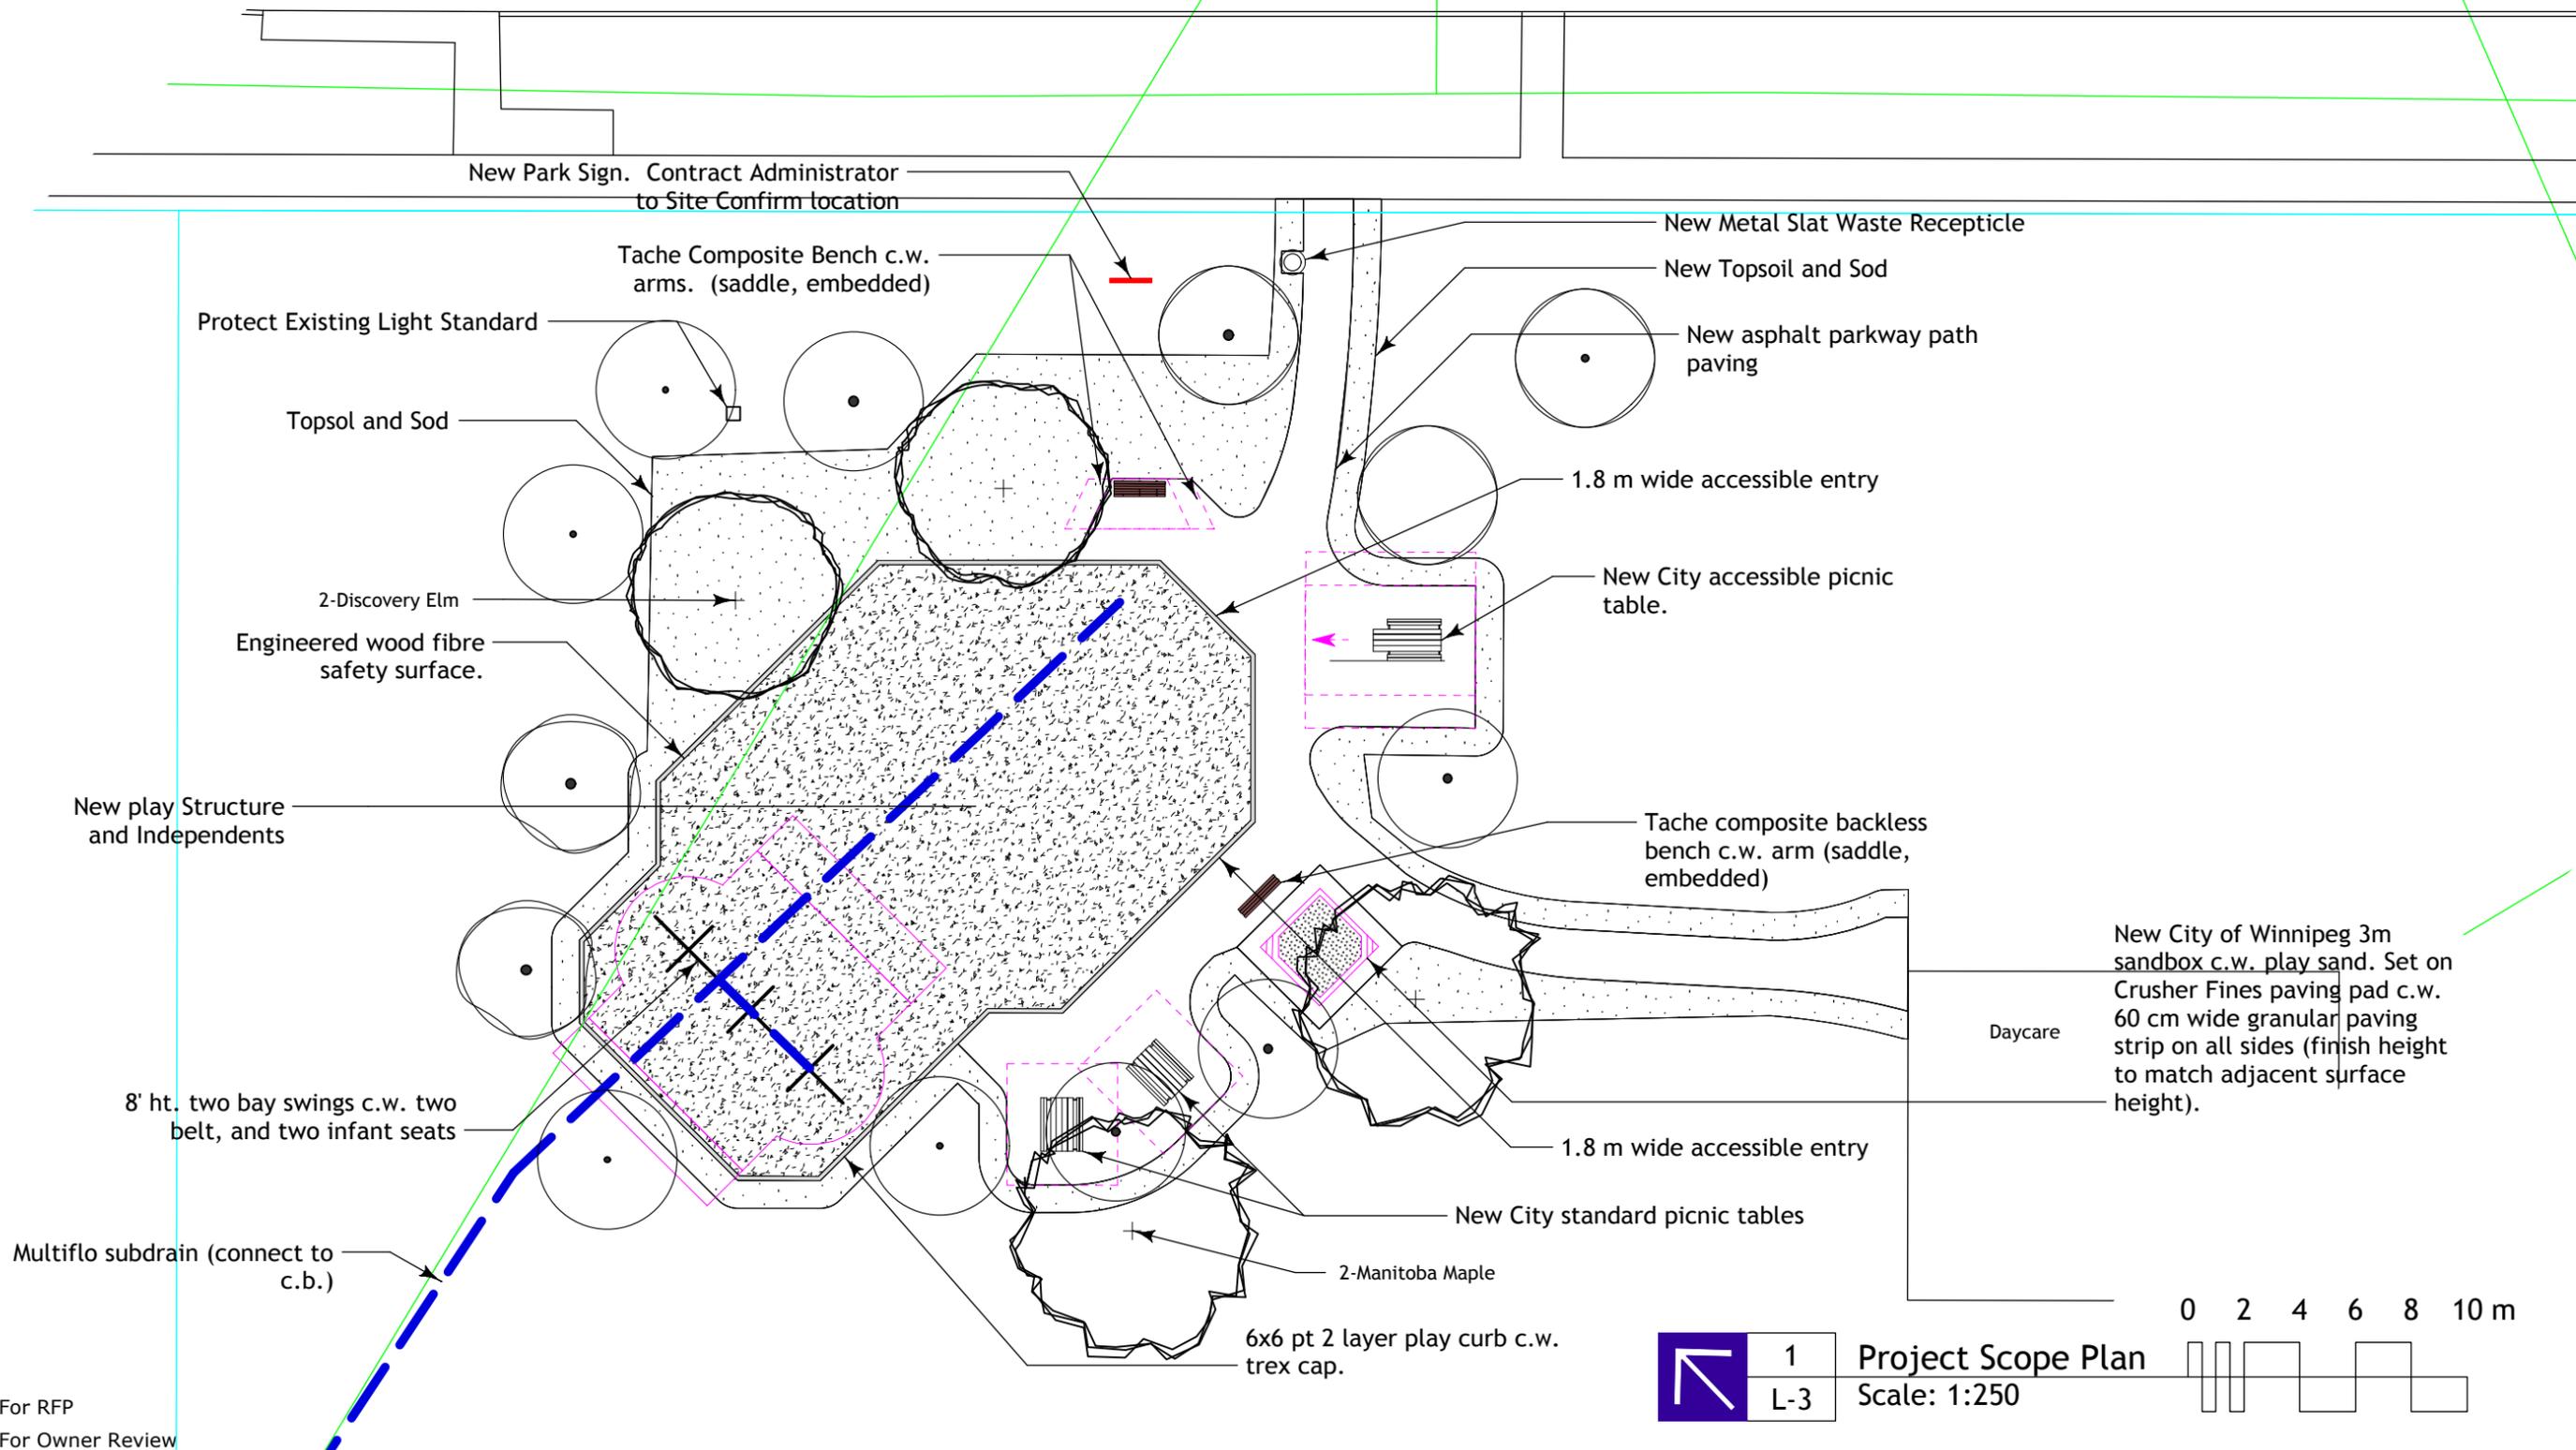

New Park Sign. Contract Administrator to Site Confirm location

Tache Composite Bench c.w. arms. (saddle, embedded)

New Metal Slat Waste Recepticle

New Topsoil and Sod

Protect Existing Light Standard

New asphalt parkway path paving

Topsoil and Sod

1.8 m wide accessible entry

2-Discovery Elm

New City accessible picnic table.

Engineered wood fibre safety surface.

Tache composite backless bench c.w. arm (saddle, embedded)

New play Structure and Independents

New City of Winnipeg 3m sandbox c.w. play sand. Set on Crusher Fines paving pad c.w. 60 cm wide granular paving strip on all sides (finish height to match adjacent surface height).

Daycare

8' ht. two bay swings c.w. two belt, and two infant seats

1.8 m wide accessible entry

Multiflo subdrain (connect to c.b.)

New City standard picnic tables

2-Manitoba Maple

6x6 pt 2 layer play curb c.w. trex cap.

|   |         |                  |
|---|---------|------------------|
| B | 18-4-11 | For RFP          |
| A | 18-4-6  | For Owner Review |

| No. | Date | Issue Notes |
|-----|------|-------------|
|-----|------|-------------|

L-3 of 4

**Garden Grove Playground**  
2370 Burrows Ave.  
Project Scope Plan

