


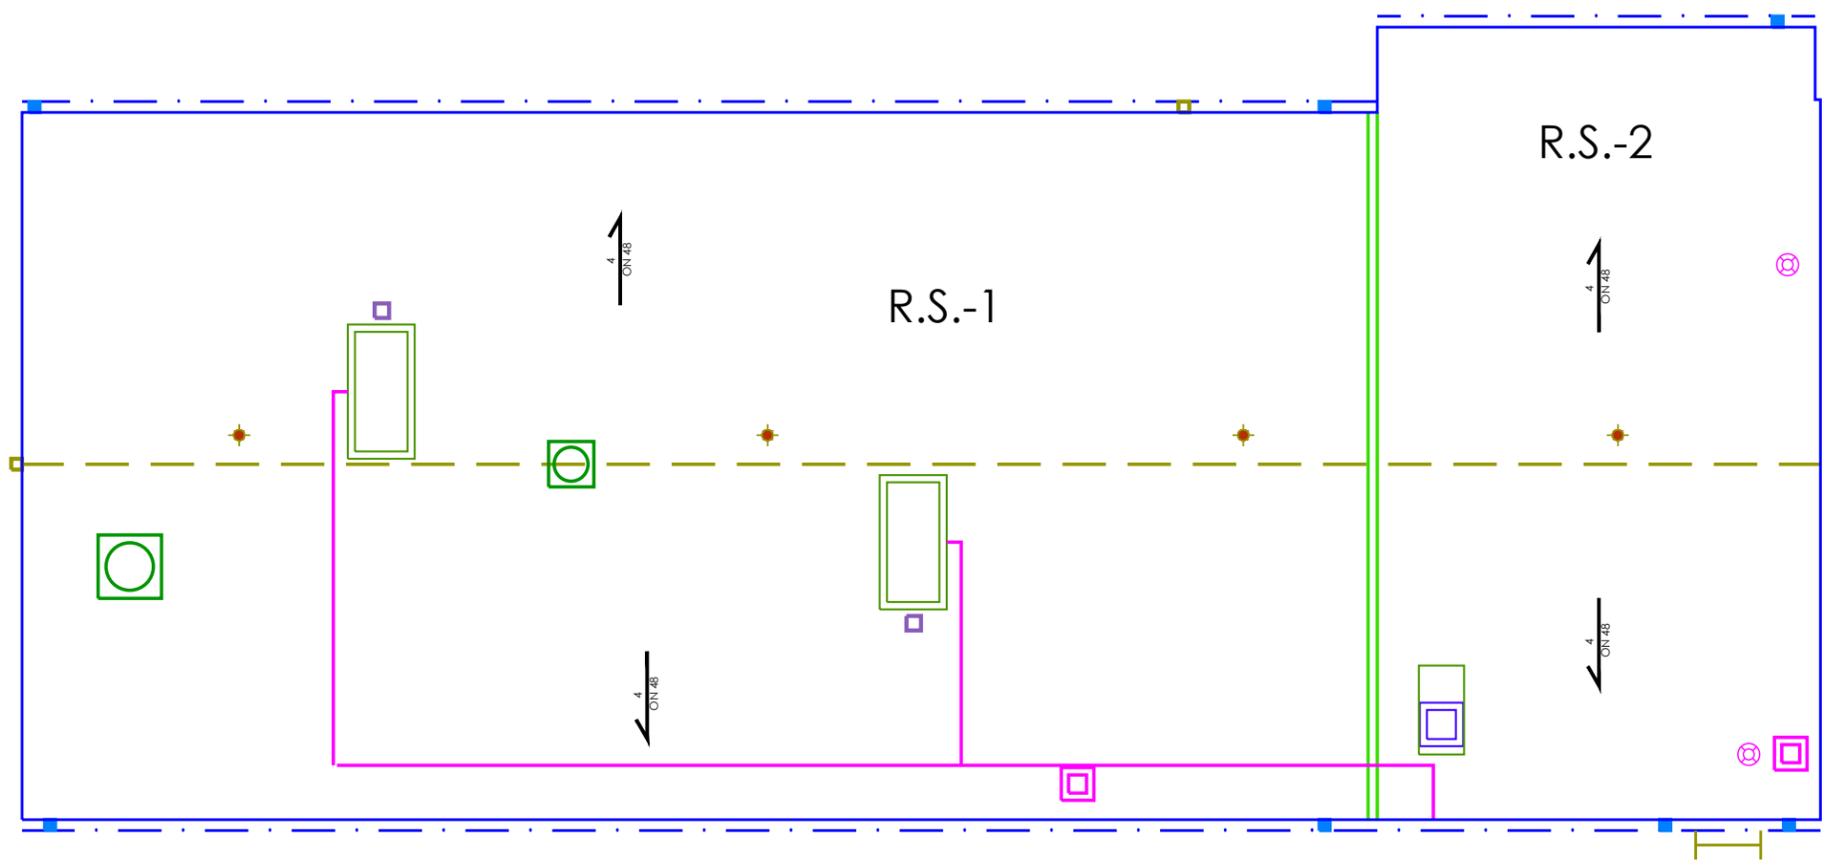


LEGEND

- ROOF EDGE
- - - GUTTER EDGE
- ROOF AREA DIVIDER
- - - HIP/RIDGE
- GAS LINE
- + EXISTING FALL ARREST ANCHOR
- ⊙ PIPE PENETRATION
- EXHAUST FAN CURB
- CHIMNEY
- AC UNIT
- EQUIPMENT CURB
- PITCH BOX
- GUTTER OUTLET
- LADDER
- LIGHT



KEY PLAN

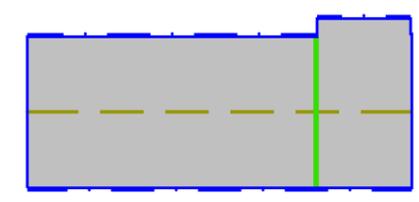

RMIS ENGINEERING



389 MAXWELL CRESCENT
Regina, SK S4N 5X9
www.rmiseng.ca
Phone 306.352.4606
Fax 306.352.4607



WESTRIDGE
COMMUNITY CENTRE
C.13.MB.35-18.04.03

3 MARSHALL CRESCENT
WINNIPEG, MB R3T 4C3

CITY OF WINNIPEG

4TH FLOOR - 185 KING STREET
WINNIPEG, MB R3B 1J1

No.	DATE	DESCRIPTION

DESIGNED BY SMC 04/17/2018
DRAWN BY SED 04/17/2018
REVIEWED BY SMC 04/17/2018

OVERALL ROOF
PLAN

A 1.01