


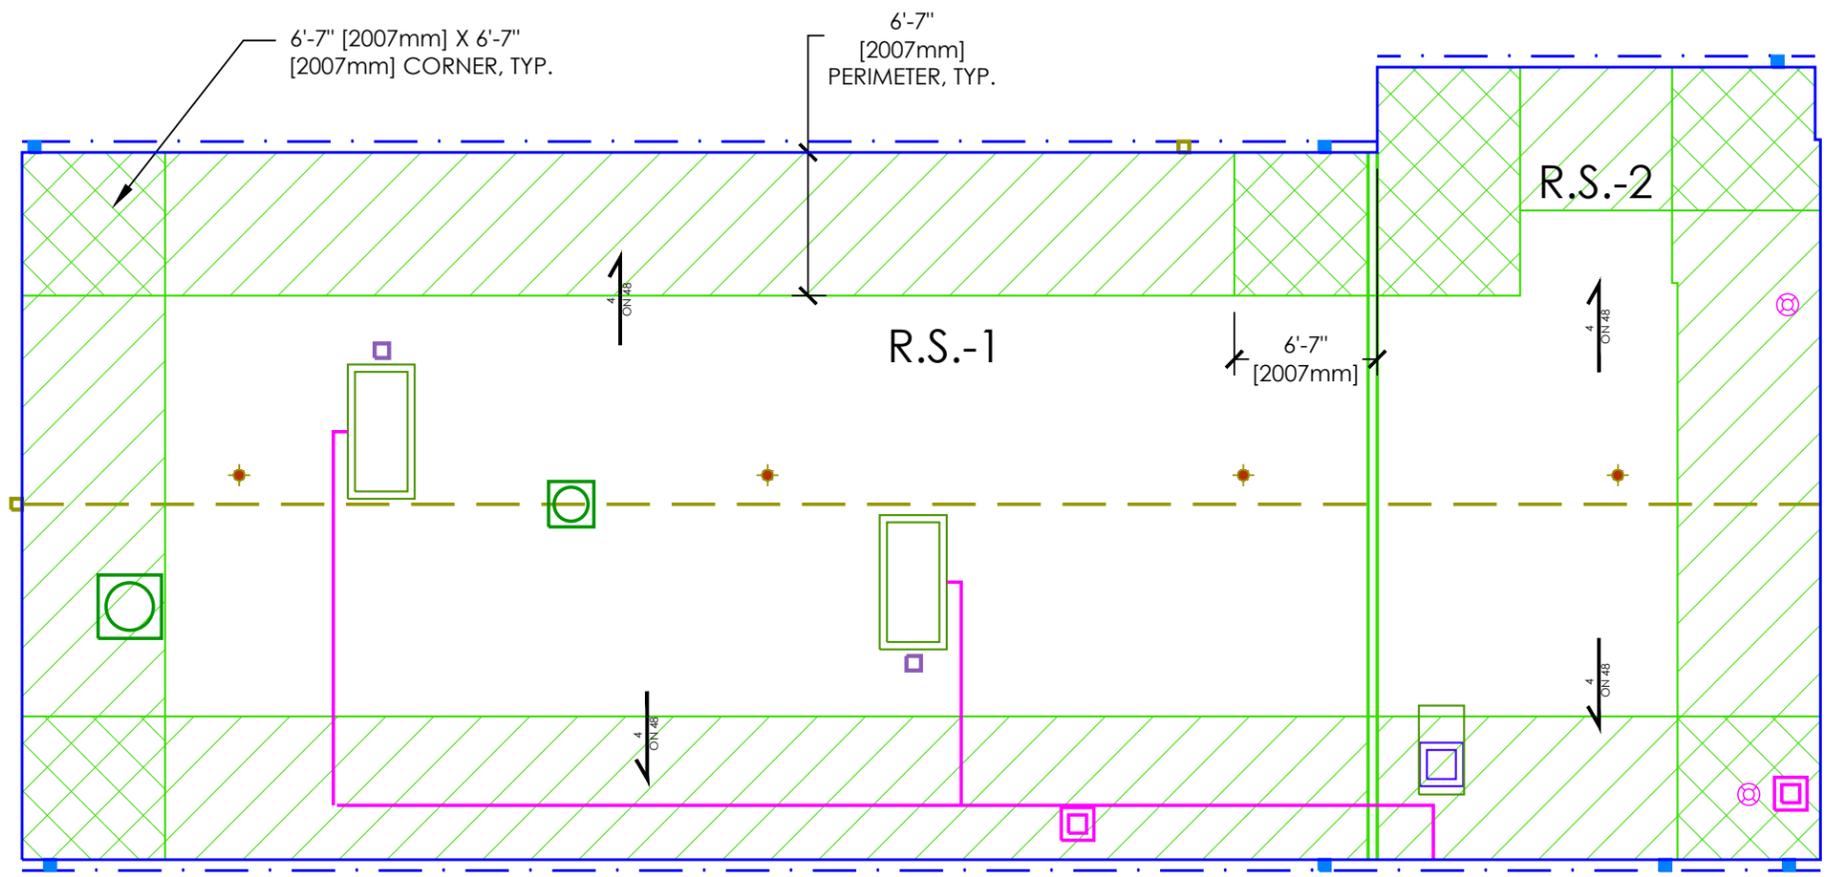

### LEGEND

- ROOF EDGE
- - - GUTTER EDGE
- ROOF AREA DIVIDER
- - - HIP/RIDGE
- GAS LINE
- ★ EXISTING FALL ARREST ANCHOR
- ⊕ PIPE PENETRATION
- ⊖ EXHAUST FAN CURB
- CHIMNEY
- AC UNIT
- EQUIPMENT CURB
- PITCH BOX
- GUTTER OUTLET
- LIGHT
- ZONE 1
- ZONE 2
- ZONE 3



RMIS ENGINEERING



389 MAXWELL CRESCENT  
Regina, SK S4N 5X9  
www.rmiseng.ca  
Phone 306.352.4606  
Fax 306.352.4607



WESTRIDGE  
COMMUNITY CENTRE  
C.13.MB.35-18.04.03

3 MARSHALL CRESCENT  
WINNIPEG, MB R3T 4C3


CITY OF WINNIPEG

4TH FLOOR - 185 KING STREET  
WINNIPEG, MB R3B 1J1

No.	DATE	DESCRIPTION

DESIGNED BY SMC 04/17/2018  
DRAWN BY SED 04/17/2018  
REVIEWED BY SMC 04/17/2018

### KEY PLAN

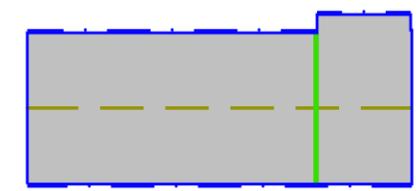

OVERALL ROOF  
FASTENING PLAN

**A 1.05**