



389 MAXWELL CRESCENT
Regina, SK S4N 5X9
www.rmiseng.ca
Phone 306.352.4606
Fax 306.352.4607



WESTRIDGE
COMMUNITY CENTRE
C.13.MB.35-18.04.03

3 MARSHALL CRESCENT
WINNIPEG, MB R3T 4C3

CITY OF WINNIPEG


4TH FLOOR - 185 KING STREET
WINNIPEG, MB R3B 1J1

No.	DATE	DESCRIPTION

DESIGNED BY SMC 04/17/2018
DRAWN BY SED 04/17/2018
REVIEWED BY SMC 04/17/2018


SUPPORT PANEL &
INSULATION DETAILS

A 4.03

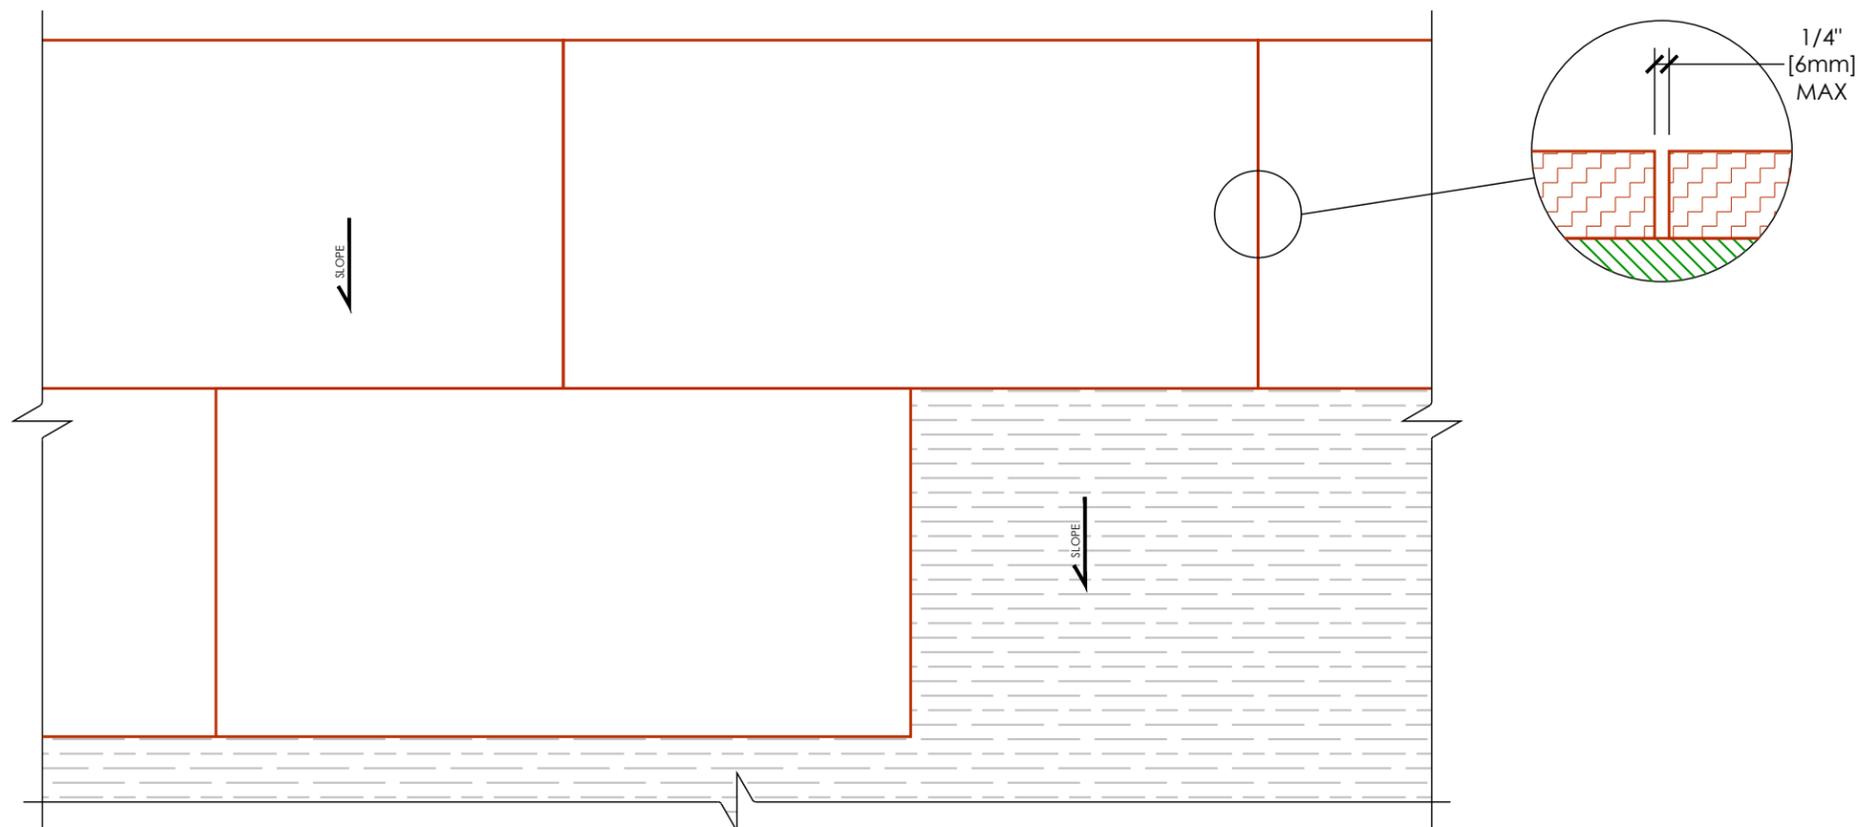


1 SUPPORT PANEL LAYOUT
NTS

NOTE: MAX BOARD SIZE IS 4' [1219mm] BY 8' [2438mm]. MAX ALLOWABLE GAP BETWEEN BOARDS IS 1/4" [6mm]. STAGGER BOARDS BETWEEN ROWS APPROXIMATELY HALF THE LENGTH OF THE BOARD.

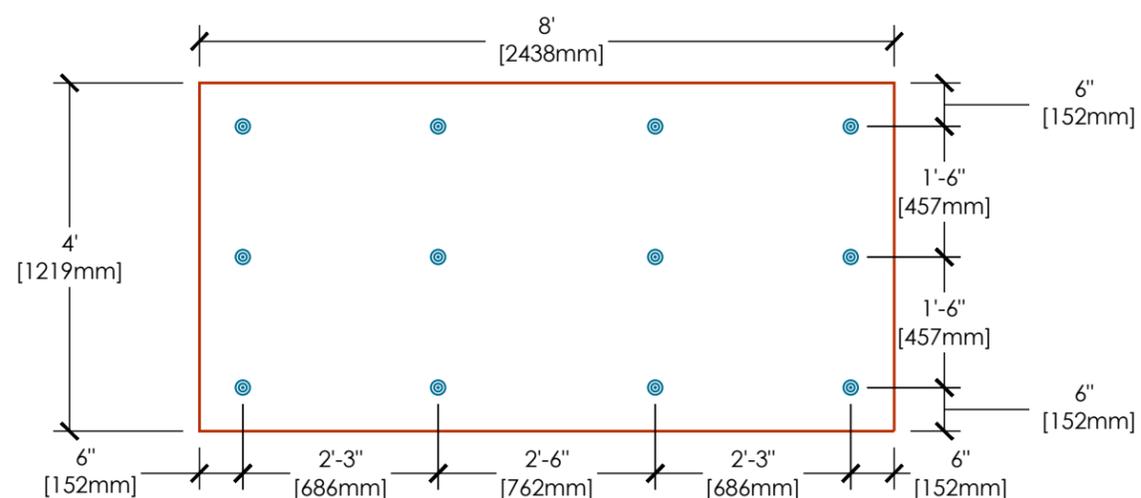

2 SUPPORT PANEL MECH. FASTENED
NTS

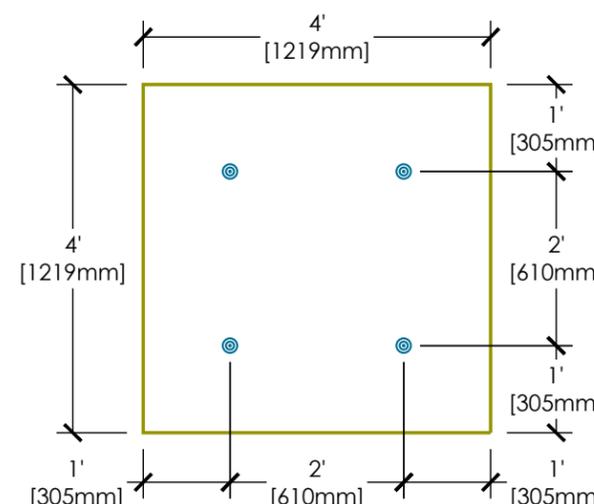

3 PRELIM. FASTENED INSUL.
NTS