



**1** GUTTER EDGE  
 NTS

NOTE: ROOF SLOPE NOT SHOWN FOR SIMPLICITY

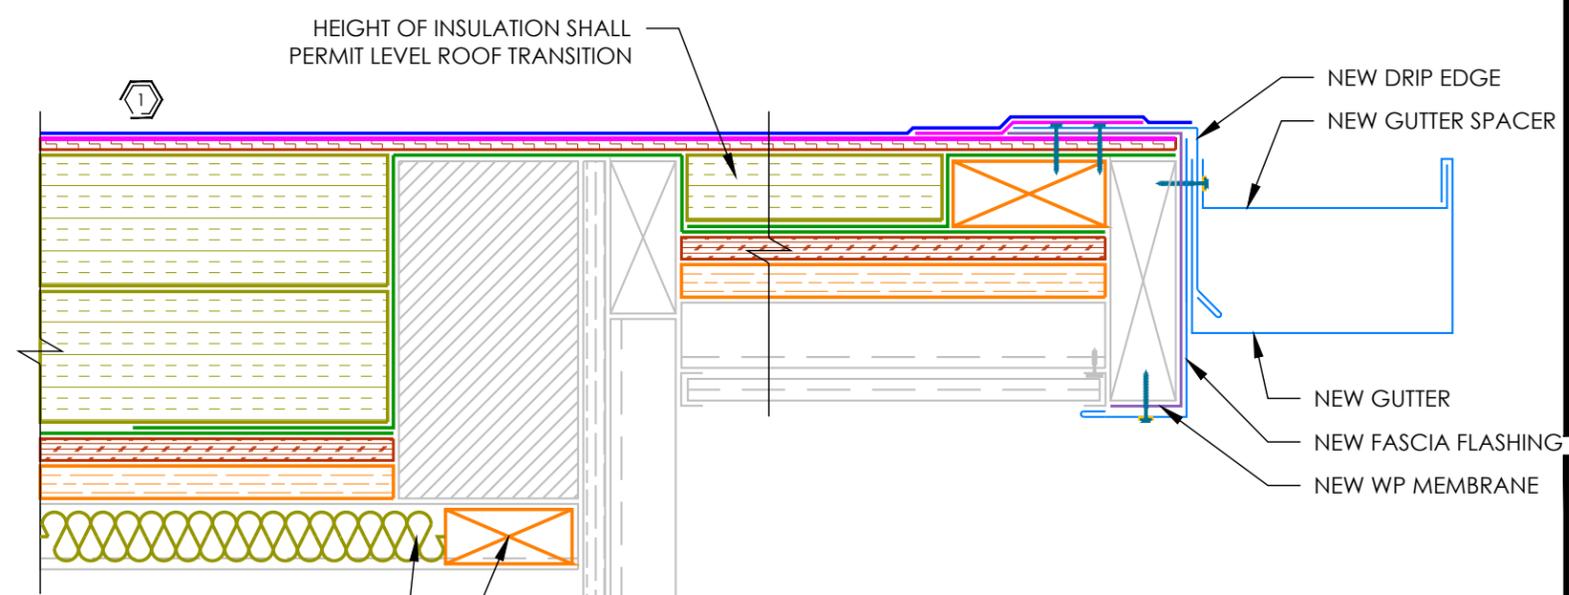

**2** GUTTER EDGE  
 NTS

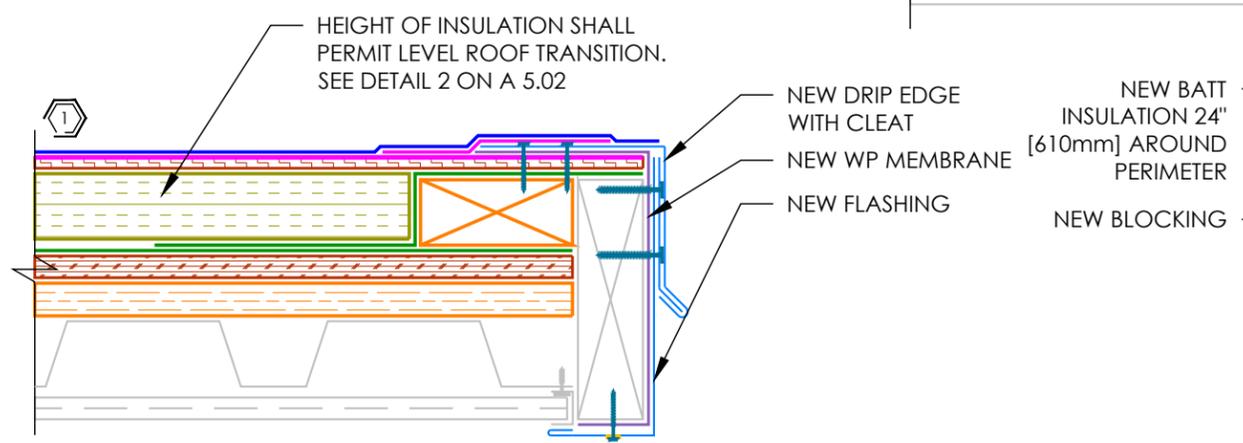

**3** RAKE EDGE  
 NTS

**KEY NOTES**

1. REFER TO DETAIL 1 ON A 5.01 FOR ROOF COMPOSITION.

RMIS ENGINEERING



389 MAXWELL CRESCENT  
 Regina, SK S4N 5X9  
 www.rmiseng.ca  
 Phone 306.352.4606  
 Fax 306.352.4607



WESTRIDGE  
 COMMUNITY CENTRE  
 C.13.MB.35-18.04.03

3 MARSHALL CRESCENT  
 WINNIPEG, MB R3T 4C3

CITY OF WINNIPEG

4TH FLOOR - 185 KING STREET  
 WINNIPEG, MB R3B 1J1

No.	DATE	DESCRIPTION

DESIGNED BY SMC 04/17/2018  
 DRAWN BY SED 04/17/2018  
 REVIEWED BY SMC 04/17/2018

GUTTER EDGE  
 DETAILS

**A 5.02**