




A1 SIZE (594 mm x 841 mm) | Layout: 17 Slope Paving Modification Details (Sheet 2 of 2) | Plot: 17-02091-00-CPT-Greenway.DWG | Project: 17-02091-00-CPT-Greenway | Location: Main Street to Henderson Highway | WSP Canada Group Limited | Professional Consulting Services for Chief Peguis Trail Extension

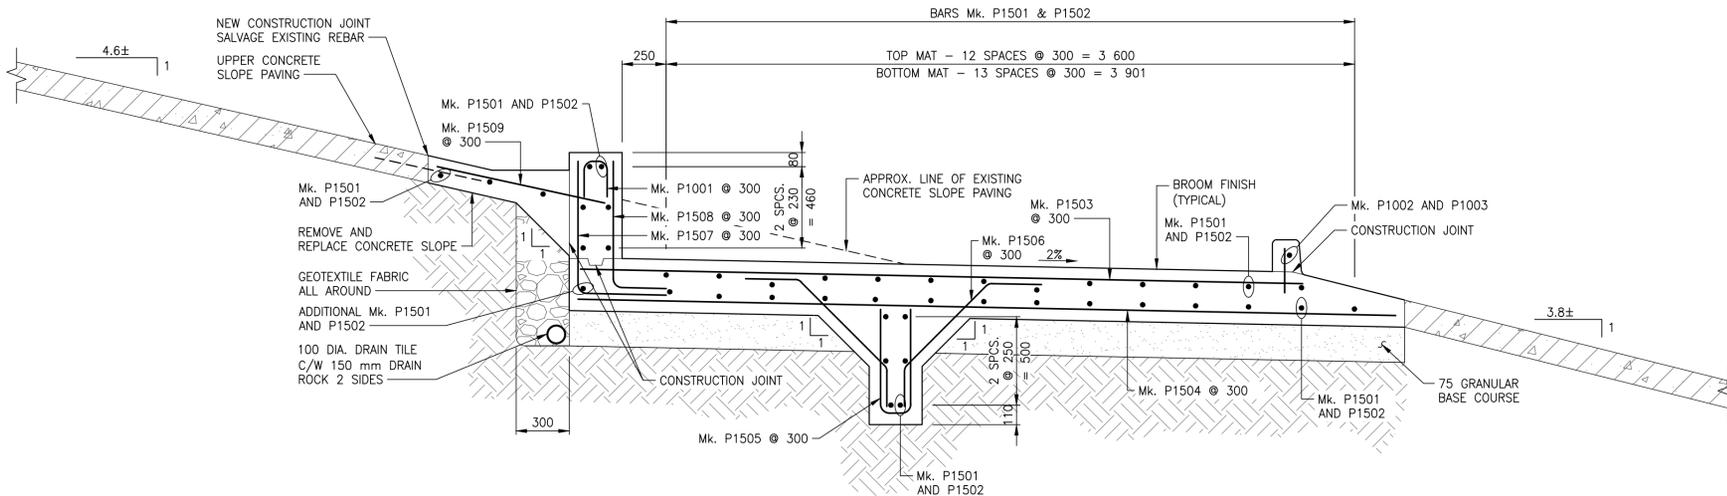


**PROPOSED PATHWAY ALONG HEADSLOPE**  
 WEST HEADSLOPE DETAIL SHOWN. EAST HEADSLOPE DETAIL SIMILAR, OPPOSITE HAND.  
 SCALE 1:20

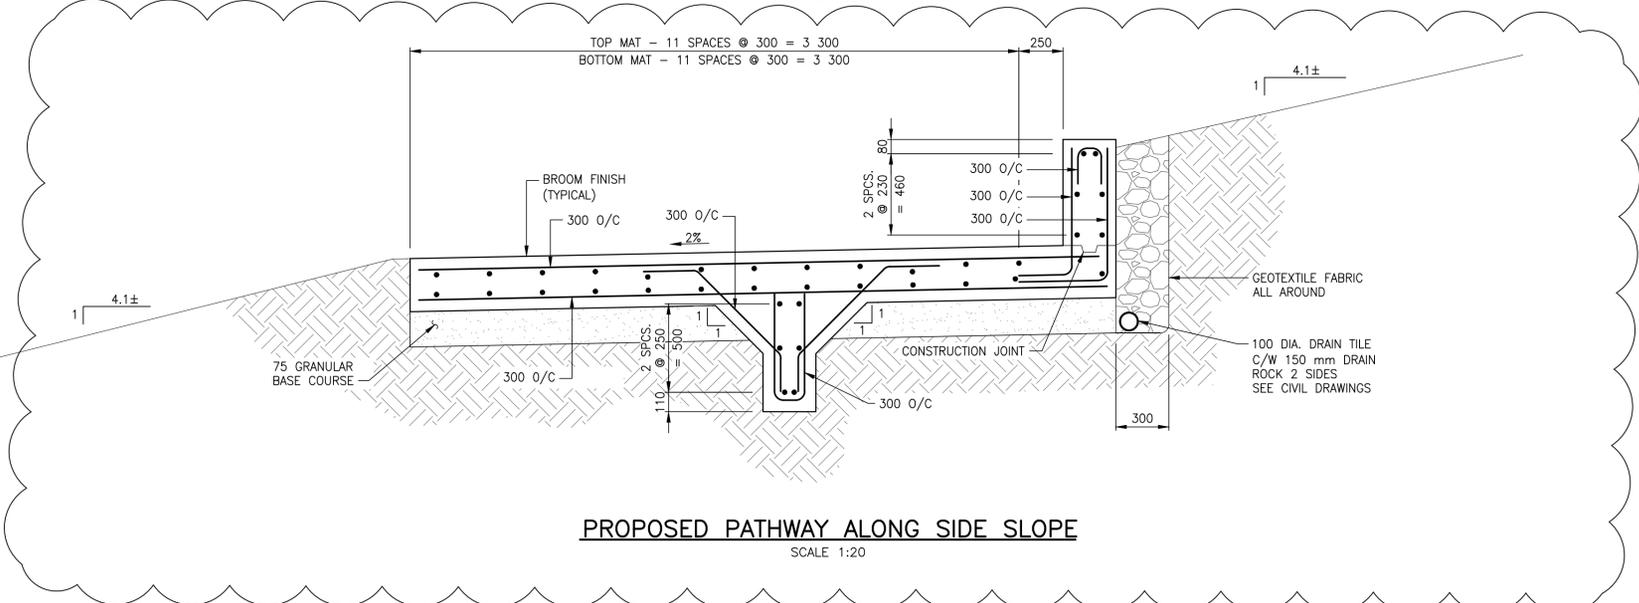

**PROPOSED PATHWAY ALONG SIDE SLOPE**  
 SCALE 1:20

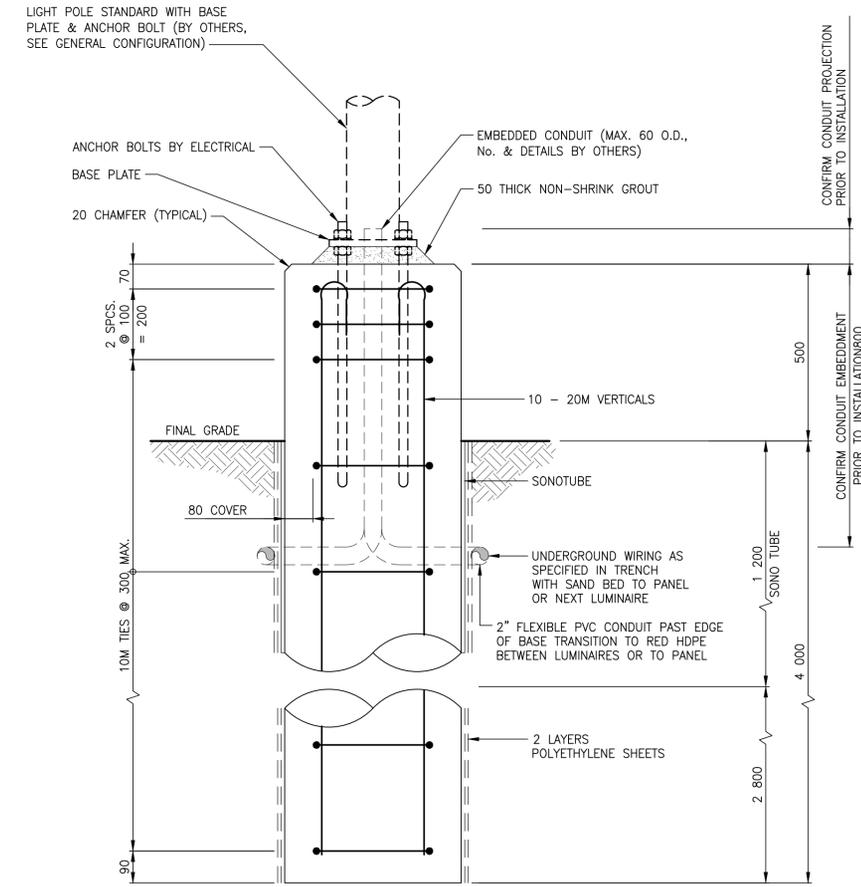

**POLE MOUNTED LUMINAIRE BASE DETAIL**  
 SCALE 1:10

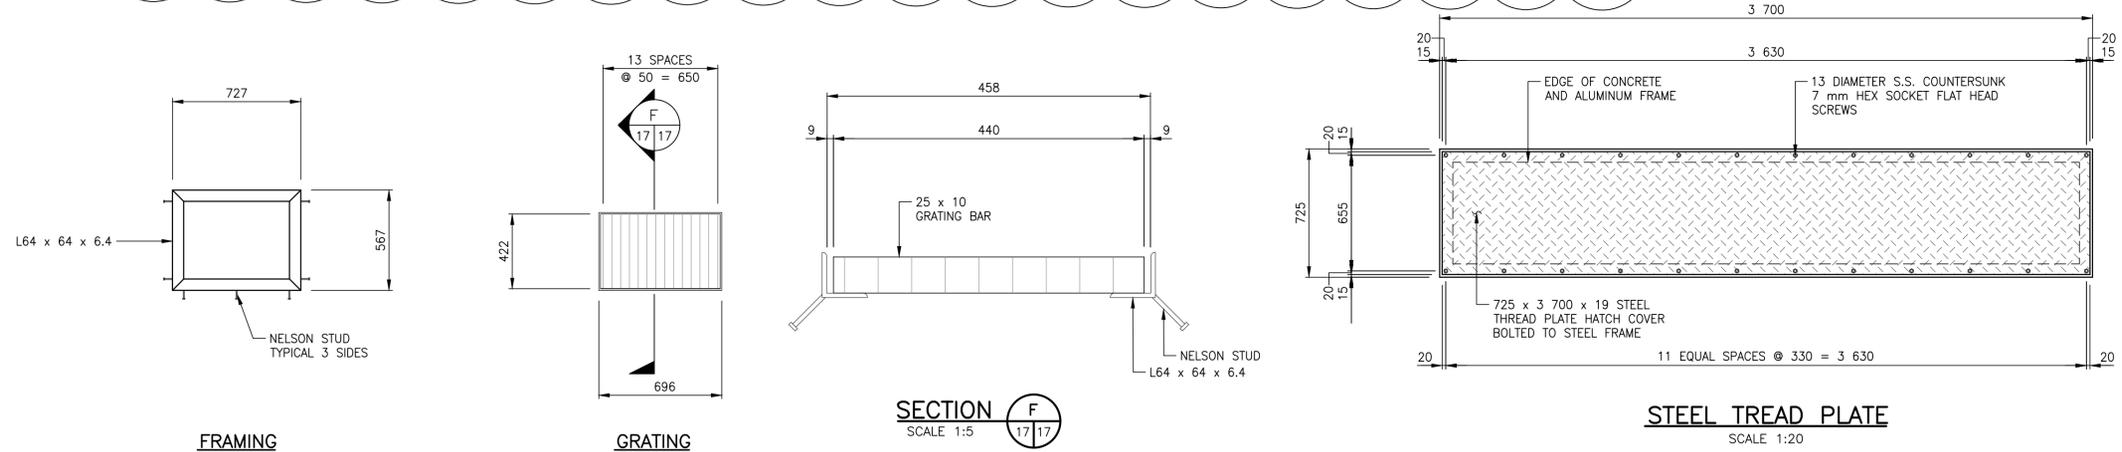

**FRAMING**

**GRATING**

**SECTION F**  
 SCALE 1:5

**STEEL TREAD PLATE**  
 SCALE 1:20

**GENERAL NOTES**

- ALL WORK AND MATERIALS IN ACCORDANCE WITH THE LATEST REVISIONS OF THE CITY OF WINNIPEG STANDARD CONSTRUCTION SPECIFICATIONS.
- CONTRACTOR TO VERIFY DEPTH OF UTILITIES PRIOR TO CONSTRUCTION.
- LOCATION OF UNDERGROUND STRUCTURES AS SHOWN ARE BASED ON THE BEST INFORMATION AVAILABLE, BUT NO GUARANTEE IS GIVEN THAT ALL EXISTING UTILITIES ARE SHOWN OR THAT THE GIVEN LOCATIONS ARE EXACT. CONFIRMATION OF EXISTING AND EXACT LOCATIONS OF ALL SERVICES MUST BE OBTAINED FROM THE INDIVIDUAL UTILITIES BEFORE PROCEEDING WITH CONSTRUCTION.
- ALL SURFACES MAINTAINED OR RESTORED TO PREVIOUS CONDITION OR BEFORE.
- FOR BILL OF REINFORCING STEEL, SEE SHEET 22.
- FOR BILL OF MISCELLANEOUS METAL, SEE SHEET 23.

**METRIC**  
 WHOLE NUMBERS INDICATE MILLIMETRES  
 DECIMALIZED NUMBERS INDICATE METRES



**LOCATIONS APPROVED UNDERGROUND STRUCTURES**

SIGNED BY: SUPV U/G STRUCTURES DATE: \_\_\_\_\_


LOCATION OF UNDERGROUND STRUCTURES AS SHOWN ARE BASED ON THE BEST INFORMATION AVAILABLE BUT NO GUARANTEE IS GIVEN THAT ALL EXISTING UTILITIES ARE SHOWN OR THAT THE GIVEN LOCATIONS ARE EXACT. CONFIRMATION OF EXISTENCE AND EXACT LOCATION OF ALL SERVICES MUST BE OBTAINED FROM THE INDIVIDUAL UTILITIES BEFORE PROCEEDING.

G.B.M.	-
ELEV.	-
DESIGNED BY	BB
CHECKED BY	WC
DRAWN BY	KB
APPROVED BY	JL
HOR. SCALE	AS NOTED
VERTICAL	AS NOTED
ISSUED FOR TENDER	18.02.23 JL
ISSUE FOR ADDENDUM No. 2	18.03.02 JL
REVISIONS	DATE BY

**wsp**

WSP Canada Group Limited  
 93 Lombard Avenue, Suite 111  
 Winnipeg MB R3B 3B1  
 T+ 1 204-943-3178  
 F+ 1 204-943-4948  
 www.wsp.com

ENGINEER'S SEAL  
 PROVINCE OF MANITOBA  
 R.B. BOWLES  
 MEMBER  
 34037  
 CONSULTANT ACAD DWG. No.  
 17M-02091-00-S-17

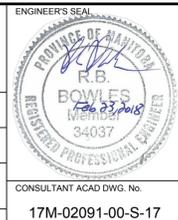

**THE CITY OF WINNIPEG**  
 PUBLIC WORKS DEPARTMENT  
 ENGINEERING DIVISION

**Winnipeg**

**CHIEF PEGUIS TRAIL - GREENWAY EXTENSION**

SLOPE PAVING MODIFICATION DETAILS  
 (SHEET 2 OF 2)

CITY DRAWING NUMBER: B216-18-17  
 SHEET OF: 17 OF 26  
 BID OPPORTUNITY NUMBER: 4-2018

NOTE: These design documents are prepared solely for the use by the party with whom the design professional has entered into a contract and there are no representations of any kind made by the design professional to any party with whom the design professional has not entered into a contract.