


WESTBOUND STRUCTURE

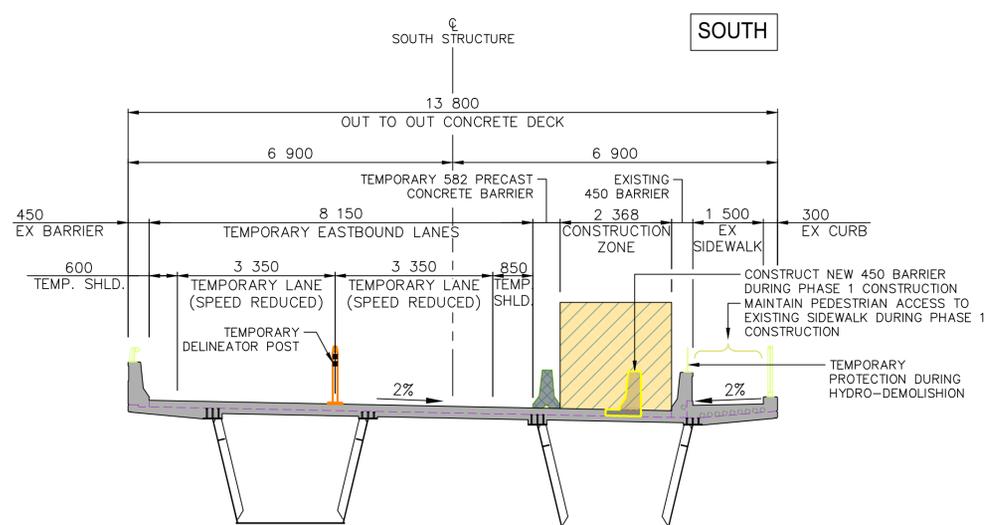

EASTBOUND STRUCTURE

- LEGEND**
- CRASH ATTENUATOR
 - POLYPOST
 - TEMPORARY CONCRETE BARRIER
 - PEDESTRIAN PATH
 - CONSTRUCTION ZONE

- PHASE 1**
1. SET UP TEMPORARY PRECAST CONCRETE BARRIERS NEAR THE SOUTH SIDE OF THE EXISTING EASTBOUND STRUCTURE. SET UP POLYPOST ON EASTBOUND STRUCTURE FOR LANE DELINEATION.
 2. MAINTAIN PEDESTRIAN ACCESS TO AND ON THE EXISTING SIDEWALK ALONG THE SOUTH SIDE OF THE EXISTING EASTBOUND STRUCTURE FOR THE DURATION OF PHASE 1. PROVIDE ADDITIONAL PROTECTION FOR PEDESTRIAN DURING HYDRO-DEMOLISHION PROCESS.
 3. MAINTAIN PEDESTRIAN ACCESS TO AND ON THE EXISTING SIDEWALK ALONG WHELLAMS LANE.

NOTE: These design documents are prepared solely for the use by the party with whom the design professional has entered into a contract and there are no representations of any kind made by the design professional to any party with whom the design professional has not entered into a contract.

METRIC
WHOLE NUMBERS INDICATE MILLIMETRES
DECIMALIZED NUMBERS INDICATE METRES

ENGINEERS
GEOSCIENTIST
MANITOBA
Certificate of Authorization
WSP Canada Group Limited
No. 6657

wsp
WSP Canada Group Limited
Suite 111 - 93 Lombard Ave
Winnipeg, MB R3B 3B1
t. 204.943.3178
f. 204.943.4948
www.wsp.com

DESIGNED BY: JM/DS	CHECKED BY: TP
DRAWN BY: SB	APPROVED BY: VM
HOR. SCALE: 1:1000	RELEASED FOR CONSTRUCTION:
VERTICAL:	DATE: 12 FEB 2018

ENGINEER'S SEAL
PROVINCE OF MANITOBA
J.S.F. MAGNE
Member
31236
REGISTERED PROFESSIONAL ENGINEER

THE CITY OF WINNIPEG
PUBLIC WORKS DEPARTMENT
ENGINEERING DIVISION

CHIEF PEGUIS GREENWAY EXTENSION
TRAFFIC AND PEDESTRIAN ACCOMMODATION
DURING CONSTRUCTION
WEST SIDE PHASE 1

CITY DRAWING NUMBER	SHEET 1 OF 8	BID NO. 4-2018
---------------------	--------------	----------------