


WESTBOUND STRUCTURE

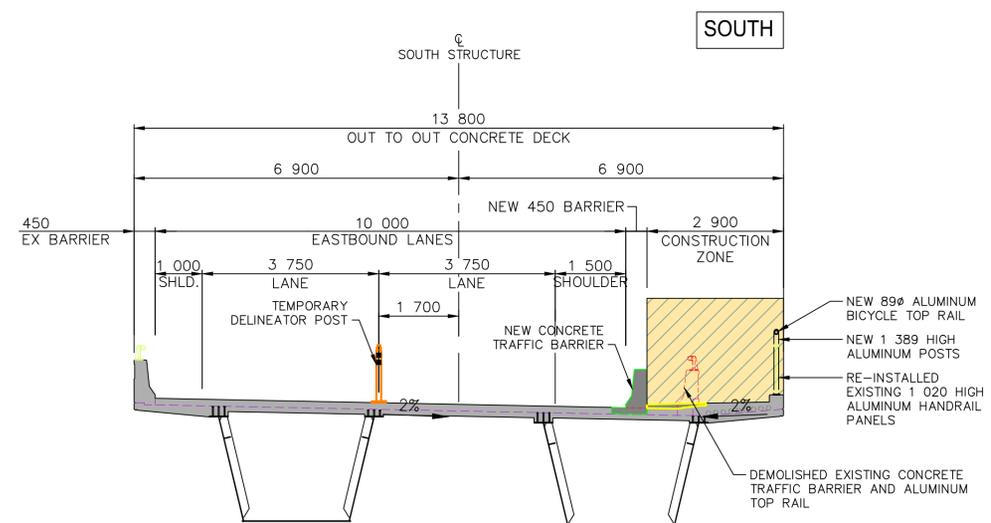

EASTBOUND STRUCTURE

LEGEND

- CRASH ATTENUATOR
- POLYPOST
- TEMPORARY CONCRETE BARRIER
- PEDESTRIAN PATH
- CONSTRUCTION ZONE

PHASE 2

1. SET UP TEMPORARY PRECAST CONCRETE BARRIERS NEAR THE NORTH SIDE OF THE EXISTING WESTBOUND STRUCTURE. SET UP POLYPOST ON WESTBOUND STRUCTURE FOR LANE DELINEATION.
2. MAINTAIN PEDESTRIAN ACCESS TO AND ON THE TEMPORARY SIDEWALK ALONG THE NORTH SIDE OF THE EXISTING WESTBOUND STRUCTURE FOR THE DURATION OF PHASE 2.

NOTE: These design documents are prepared solely for the use by the party with whom the design professional has entered into a contract and there are no representations of any kind made by the design professional to any party with whom the design professional has not entered into a contract.

METRIC
WHOLE NUMBERS INDICATE MILLIMETRES
DECIMALIZED NUMBERS INDICATE METRES

ENGINEERS
GEOSCIENTIST
MANITOBA
Certificate of Authorization
WSP Canada Group Limited
No. 6657

wsp WSP Canada Group Limited
Suite 111 - 93 Lombard Ave
Winnipeg, MB R3B 3B1
t. 204.943.3178
f. 204.943.4948
www.wsp.com

DESIGNED BY: JM/DS	CHECKED BY: TP
DRAWN BY: SB	APPROVED BY: VM
HOR. SCALE: 1:1000	RELEASED FOR CONSTRUCTION:
DATE: 12 FEB 2018	DATE:

ENGINEER'S SEAL
PROVINCE OF MANITOBA
J.S.F. MAGNE
Member
31236
REGISTERED PROFESSIONAL ENGINEER
CONSULTANT ACAD DWG. NO.
17M-02091-00-CS-03

THE CITY OF WINNIPEG
PUBLIC WORKS DEPARTMENT
ENGINEERING DIVISION

CHIEF PEGUIS GREENWAY EXTENSION
TRAFFIC AND PEDESTRIAN ACCOMMODATION
DURING CONSTRUCTION

WEST SIDE PHASE 2

CITY DRAWING NUMBER	
SHEET 3 OF 8	
BID NO. 4-2018	