




TYPICAL EXISTING ELEVATION AT ABUTMENT  
SCALE 1:25

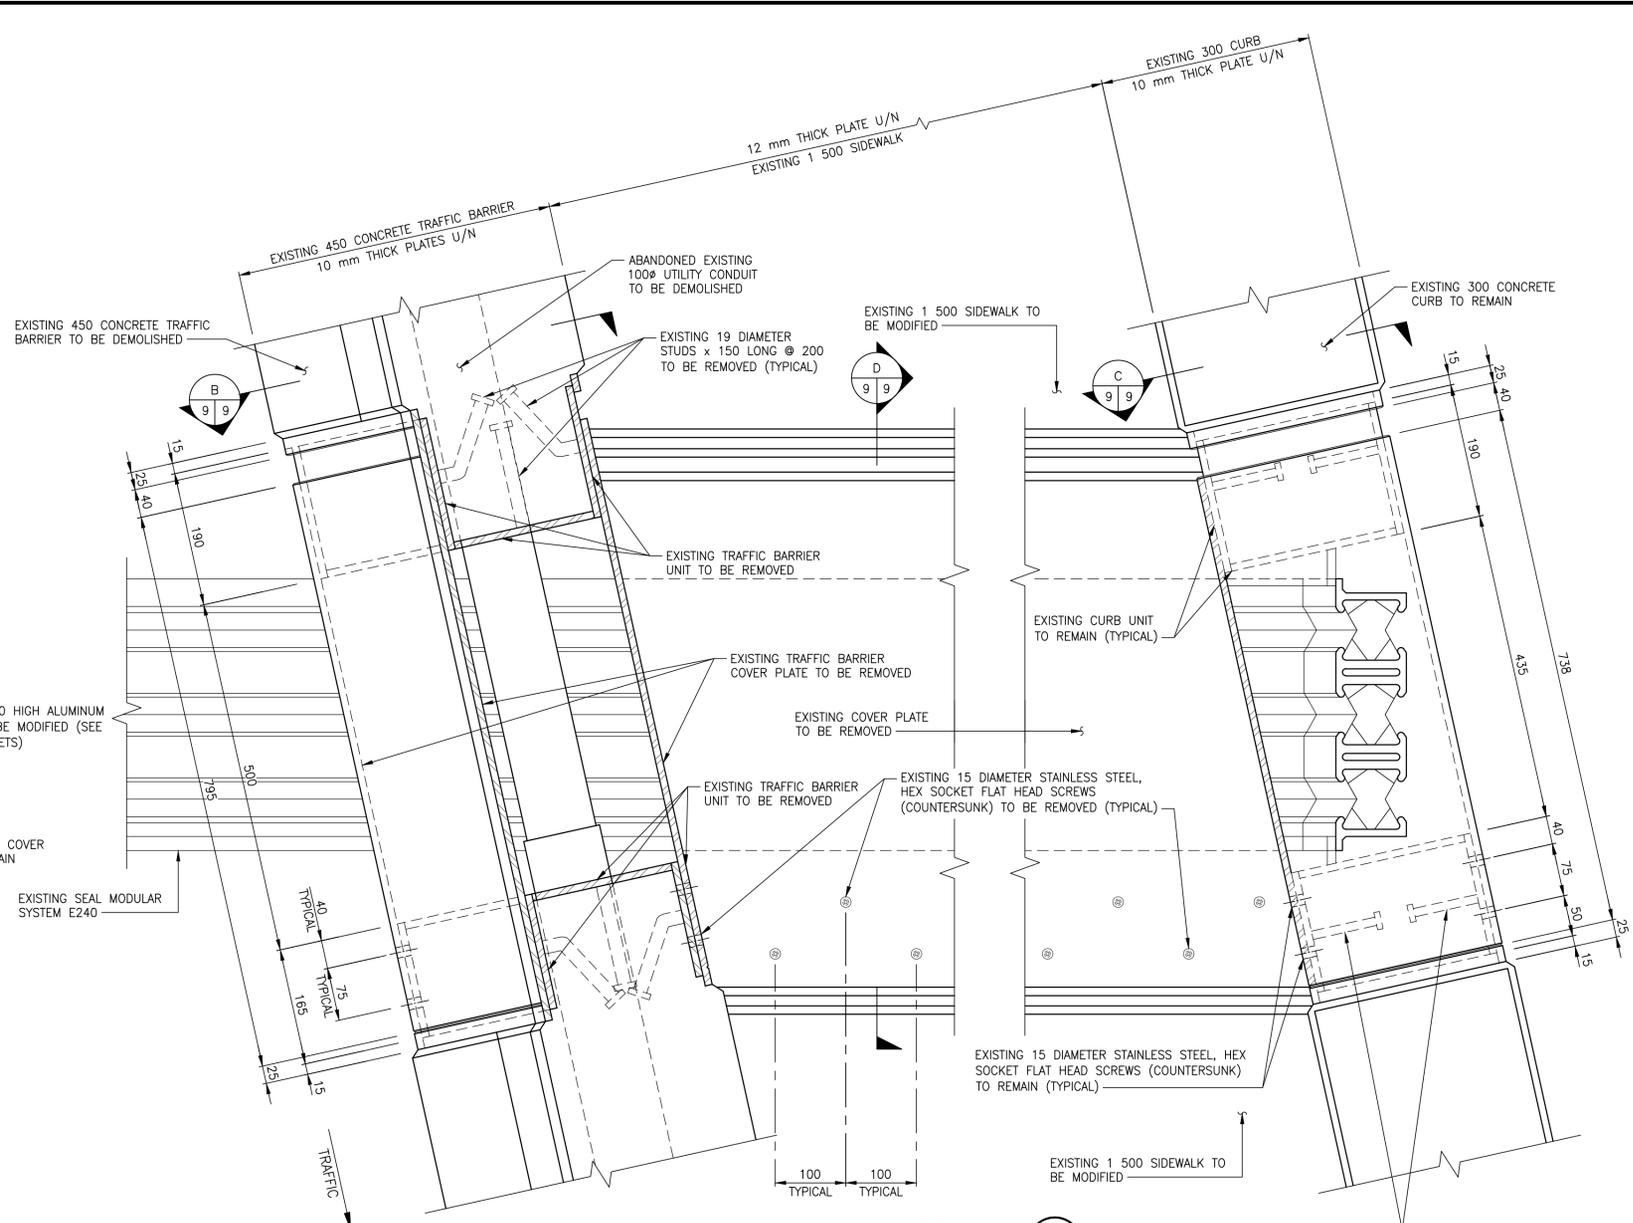


SECTION A  
SCALE 1:5

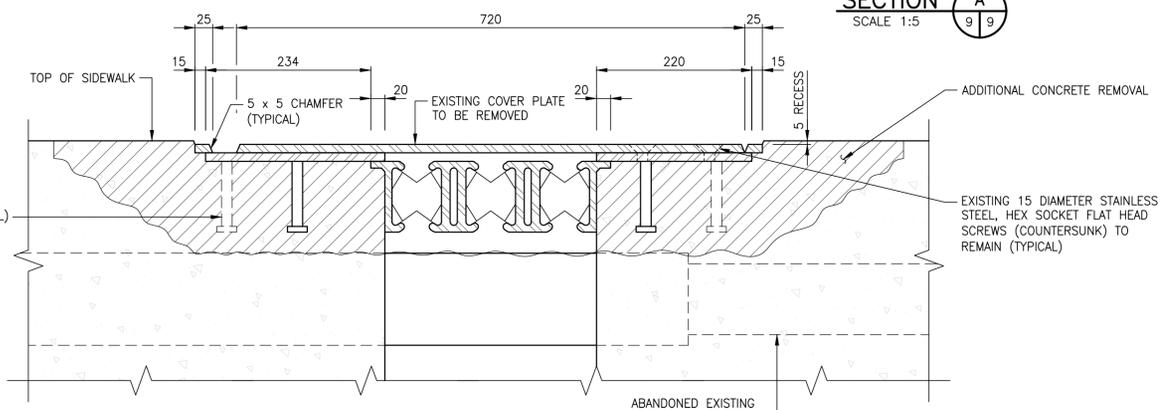

SECTION D  
SCALE 1:5

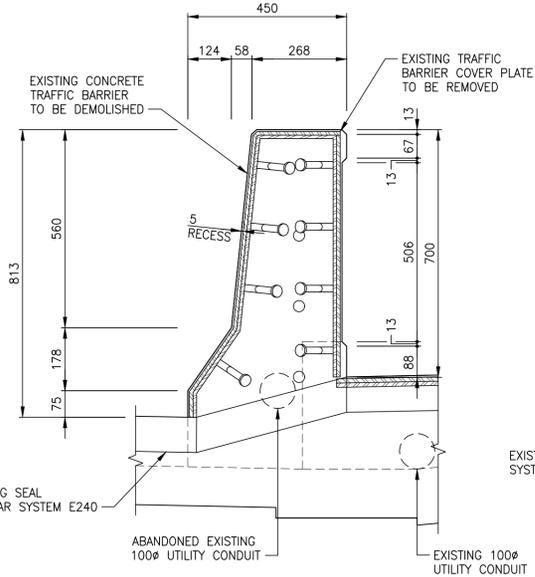

SECTION B  
SCALE 1:10

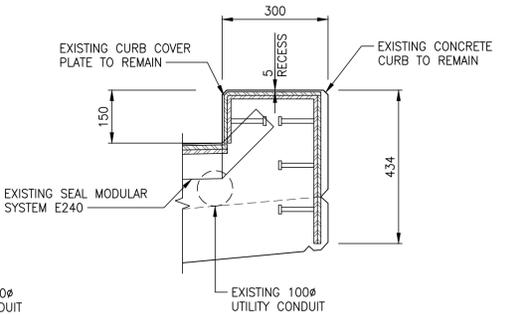

SECTION C  
SCALE 1:10




LOCATIONS APPROVED UNDERGROUND STRUCTURES	
SIGNED BY:	DATE
SUPV U/G STRUCTURES	
LOCATION OF UNDERGROUND STRUCTURES AS SHOWN ARE BASED ON THE BEST INFORMATION AVAILABLE BUT NO GUARANTEE IS GIVEN THAT ALL EXISTING UTILITIES ARE SHOWN OR THAT THE GIVEN LOCATIONS ARE EXACT. CONFIRMATION OF EXISTENCE AND EXACT LOCATION OF ALL SERVICES MUST BE OBTAINED FROM THE INDIVIDUAL UTILITIES BEFORE PROCEEDING.	

G.B.M. - -	
ELEV. - -	
DESIGNED BY	BB
CHECKED BY	WC
DRAWN BY	FD
APPROVED BY	JL
HOR. SCALE	AS NOTED
VERTICAL	AS NOTED
0 ISSUED FOR TENDER	18.02.23 JL
No. REVISIONS	DATE BY
	18.02.23

**wsp**

WSP Canada Group Limited  
93 Lombard Avenue, Suite 111  
Winnipeg MB R3B 3B1  
T+ 1 204-943-3178  
F+ 1 204-943-4948  
www.wsp.com

DESIGNED BY: BB  
CHECKED BY: WC  
DRAWN BY: FD  
APPROVED BY: JL  
HOR. SCALE: AS NOTED  
VERTICAL: AS NOTED  
0 ISSUED FOR TENDER: 18.02.23 JL  
No. REVISIONS: DATE BY: 18.02.23

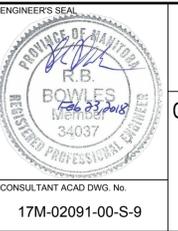

**THE CITY OF WINNIPEG**  
PUBLIC WORKS DEPARTMENT  
ENGINEERING DIVISION

Winnipeg

CHIEF PEGUIS TRAIL - GREENWAY EXTENSION  
KILDONAN SETTLERS BRIDGE MODIFICATIONS

EXISTING EXPANSION JOINT

CITY DRAWING NUMBER: B216-18-09  
SHEET 9 OF 26  
BID OPPORTUNITY NUMBER: 4-2018

**METRIC**  
WHOLE NUMBERS INDICATE MILLIMETRES  
DECIMALIZED NUMBERS INDICATE METRES