



A1 SIZE (594 mm x 841 mm)

Plotfile: February 22, 2018 at 12:58:22 PM | Last saved by: patricia.m... | Layout: 12 Handrail Modification Details (Sheet 1 of 3)

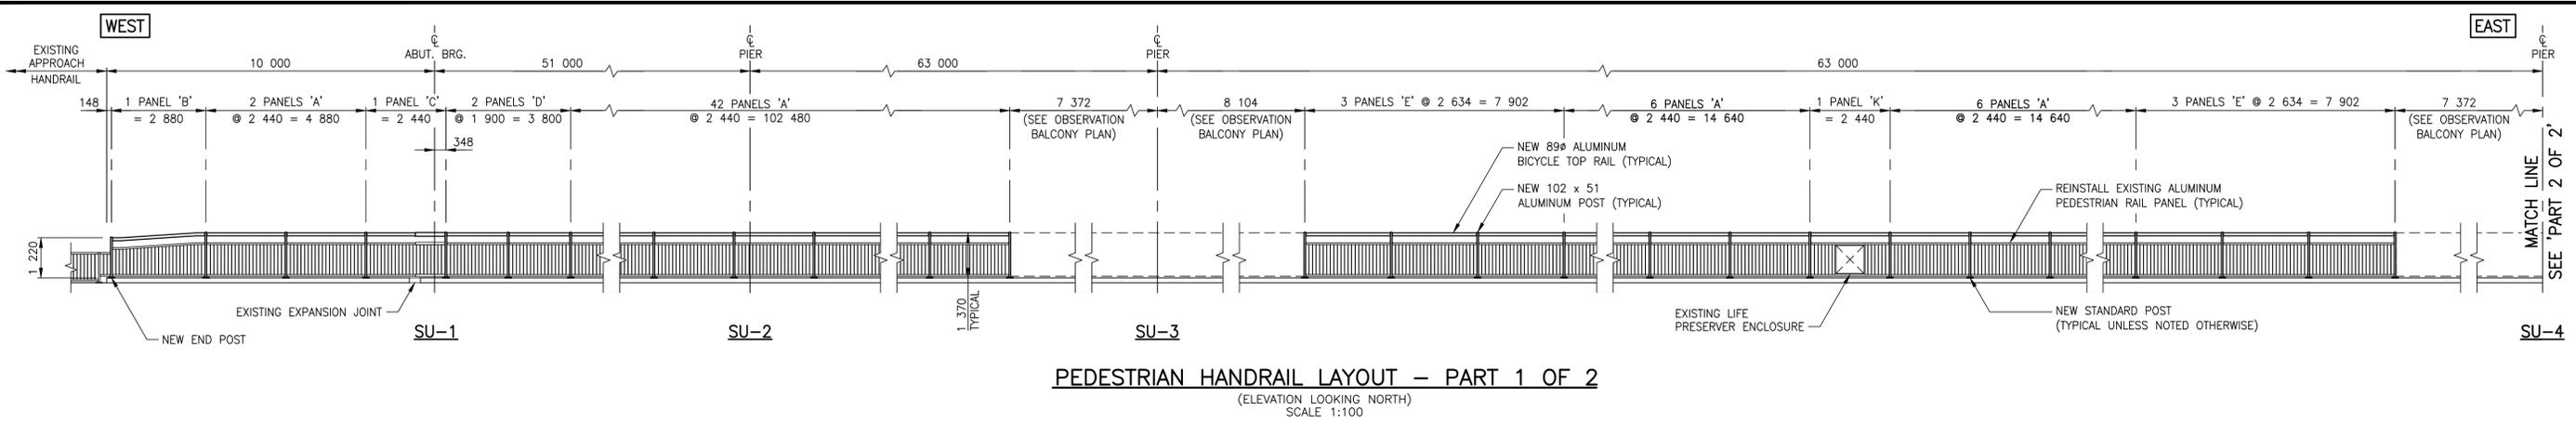


**PEDESTRIAN HANDRAIL LAYOUT - PART 1 OF 2**  
(ELEVATION LOOKING NORTH)  
SCALE 1:100

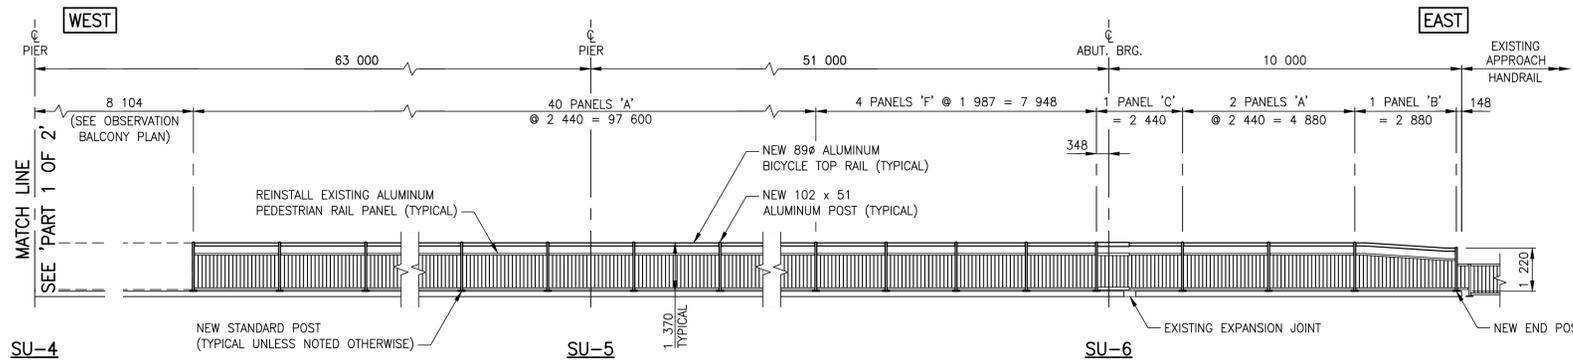


**PEDESTRIAN HANDRAIL LAYOUT - PART 2 OF 2**  
(ELEVATION LOOKING NORTH)  
SCALE 1:100

NEW PEDESTRIAN HANDRAIL POSTS	
POST TYPE	No. REQ'D
STANDARD POST	138
END POST	2

PEDESTRIAN HANDRAIL PANEL DATA			
PANEL TYPE	No. REQ'D	①	②
'A'	98	2 440	2 376
'B'	2	2 880	2 816
'C'	2	2 440	2 290
'D'	2	1 900	1 836
'E'	6	2 634	2 570
'F'	4	1 987	1 923
'G'	8	1 468	1 404
'H'	8	2 319	2 255
'J'	8	SEE TYP. PANEL 'J' DETAIL	
'K'	1	2 440	2 376

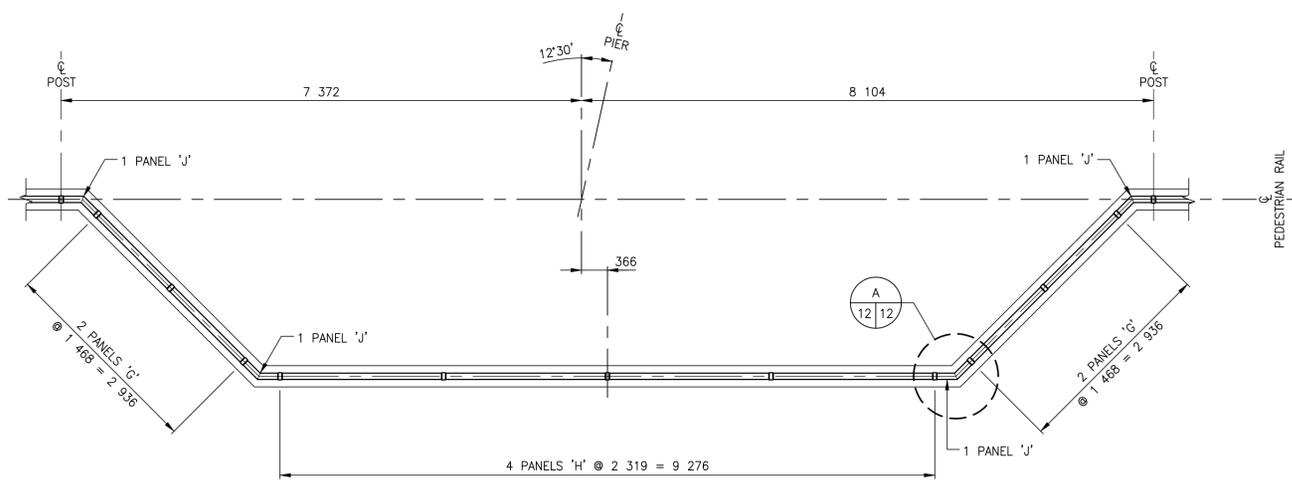

**EXISTING OBSERVATION BALCONY PLAN AT SU-3 AND SU-4**  
SCALE 1:50

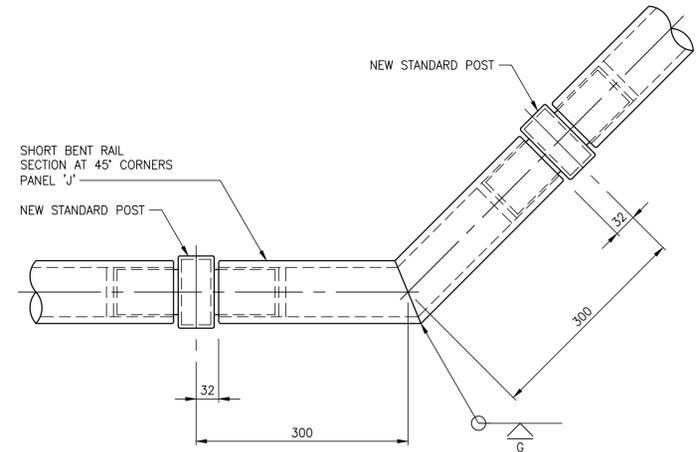


**TYPICAL PANEL 'J' DETAIL**  
SCALE 1:5

**METRIC**  
WHOLE NUMBERS INDICATE MILLIMETRES  
DECIMALIZED NUMBERS INDICATE METRES



LOCATIONS APPROVED UNDERGROUND STRUCTURES			
SIGNED BY:	DATE	G.B.M.	ELEV.
SUPV U/G STRUCTURES		-	-
LOCATION OF UNDERGROUND STRUCTURES AS SHOWN ARE BASED ON THE BEST INFORMATION AVAILABLE BUT NO GUARANTEE IS GIVEN THAT ALL EXISTING UTILITIES ARE SHOWN OR THAT THE GIVEN LOCATIONS ARE EXACT CONFIRMATION OF EXISTENCE AND EXACT LOCATION OF ALL SERVICES MUST BE OBTAINED FROM THE INDIVIDUAL UTILITIES BEFORE PROCEEDING.			
No.	REVISIONS	DATE	BY
0	ISSUED FOR TENDER	18.02.23	JL

<b>wsp</b>		WSP Canada Group Limited 93 Lombard Avenue, Suite 111 Winnipeg MB R3B 3B1 T+ 1 204-943-3178 F+ 1 204-943-4948 www.wsp.com	
DESIGNED BY	BB	CHECKED BY	WC
DRAWN BY	CP	APPROVED BY	JL
HOR. SCALE	AS NOTED	RELEASED FOR CONSTRUCTION	
VERTICAL	AS NOTED		
No.	REVISIONS	DATE	BY
		18.02.23	JL

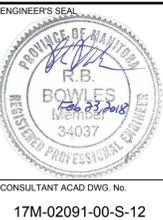

**THE CITY OF WINNIPEG**  
PUBLIC WORKS DEPARTMENT  
ENGINEERING DIVISION

**Winnipeg**

**CHIEF PEGUIS TRAIL - GREENWAY EXTENSION**

KILDONAN SETTLERS BRIDGE MODIFICATIONS

HANDRAIL MODIFICATION DETAILS (SHEET 1 OF 3)

CITY DRAWING NUMBER	B216-18-12
SHEET	12 OF 26
BID OPPORTUNITY NUMBER	4-2018

NOTE: These design documents are prepared solely for the use by the party with whom the design professional has entered into a contract and there are no representations of any kind made by the design professional to any party with whom the design professional has not entered into a contract.