


A1 SIZE (594 mm x 841 mm)  
 Layout: 16 Slope Paving Modification Details (Sheet 1 of 2)  
 Plotfile: February 22, 2018 at 1:53:05 PM | Last saved by: deniff  
 File: P:\2017\17m-02091-00 - professional consulting services for chief peguis greenway extension from main street to henderson highway\WSP DWG\Structural\17m-02091-00 CPT Greenway\_DD\_16\_17\_slope\_paving\_details.dwg

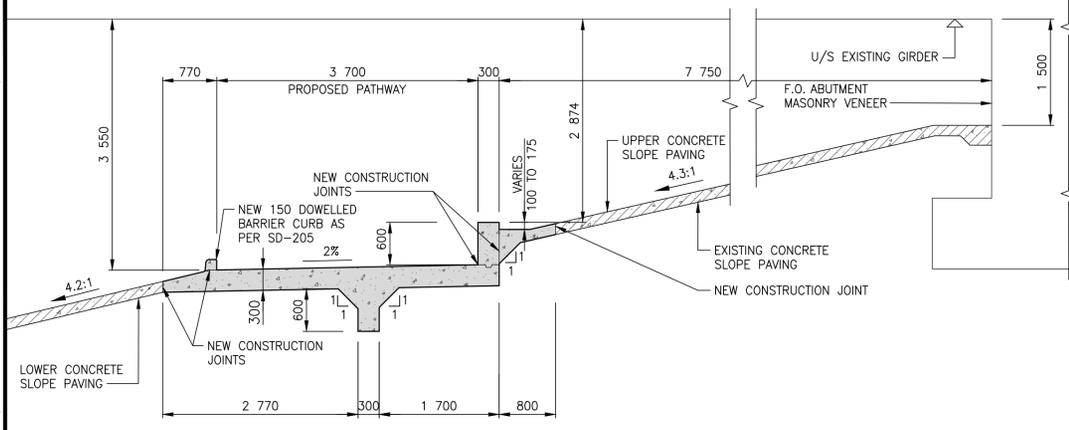


**PROPOSED PATHWAY ALONG HEADSLOPE**

EAST DETAIL  
SCALE 1:50



**EXISTING PATH BELOW BRIDGE - ALONG WEST HEADSLOPE**

SCALE 1:50

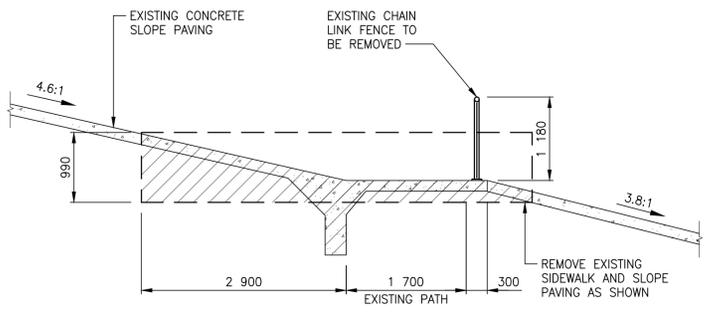

**EXISTING PATH BELOW BRIDGE - ALONG EAST HEADSLOPE**

SCALE 1:50

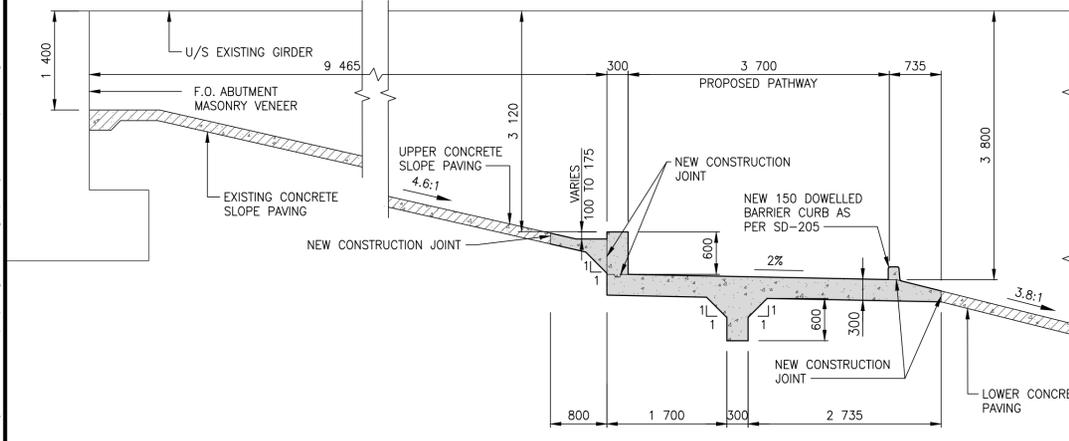
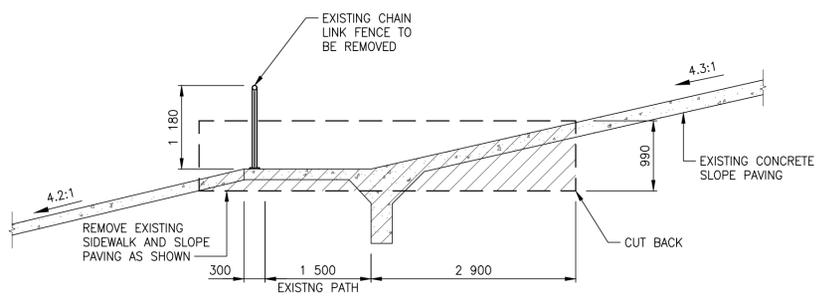


**PROPOSED PATHWAY ALONG HEADSLOPE**

WEST DETAIL  
SCALE 1:50

**SECTION C**

SCALE 1:25

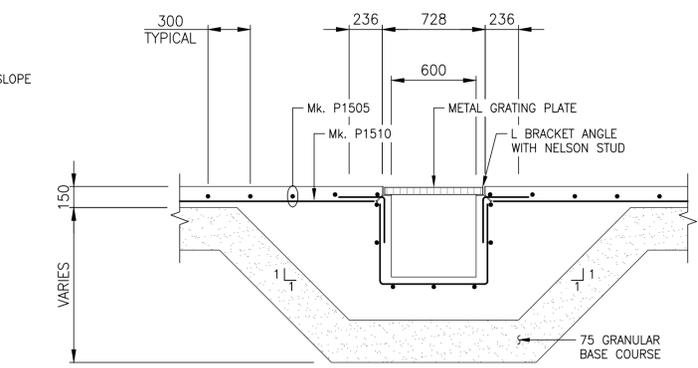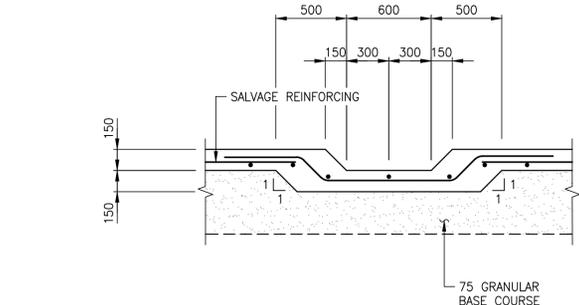


**SECTION D**

SCALE 1:25



**EXISTING PATH ALONG SIDE SLOPE**

EAST DETAIL SHOWN. WEST DETAIL SIMILAR, OPPOSITE HAND. SCALE 1:50

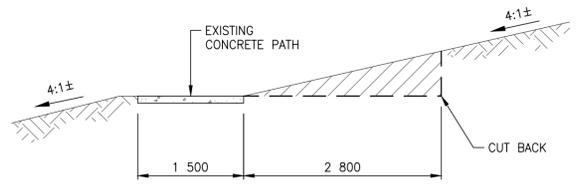


**PROPOSED PATHWAY ALONG SIDE SLOPE**

EAST DETAIL SHOWN. WEST DETAIL SIMILAR, OPPOSITE HAND. SCALE 1:50

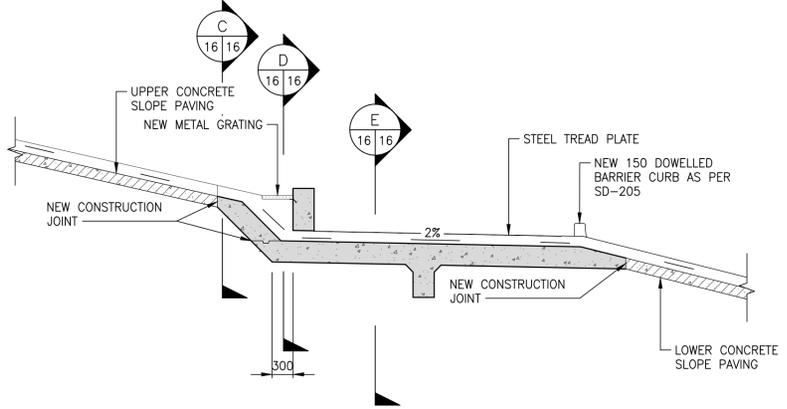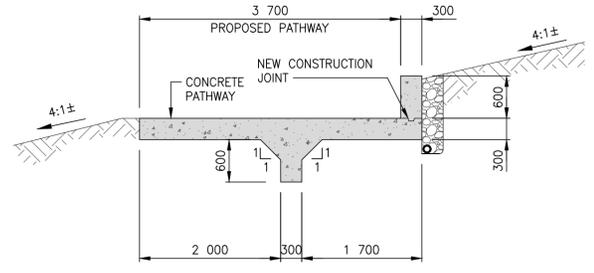


**PROPOSED SECTION THROUGH HEADSLOPE DRAIN**

WEST DETAIL SHOWN. EAST DETAIL SIMILAR, OPPOSITE HAND. SCALE 1:50

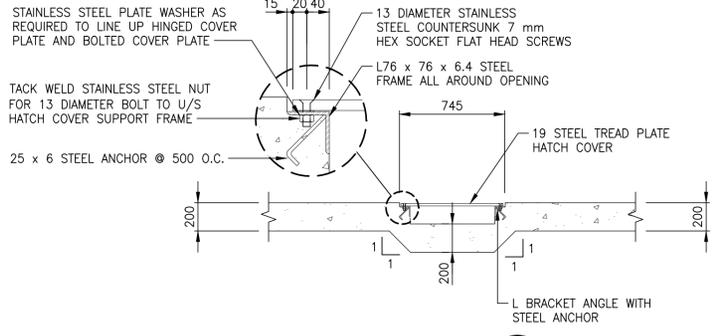

**CONSTRUCTION JOINT DETAIL**

BOTTOM OF RETAINING WALL SHOWN  
SCALE 1:20

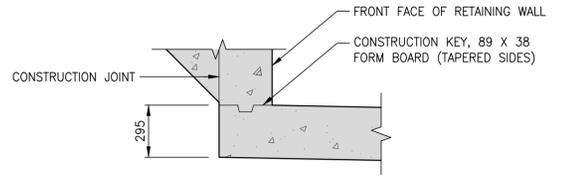

LOCATIONS APPROVED UNDERGROUND STRUCTURES		G.B.M. = -	ELEV. = -
SIGNED BY:	DATE:		
SUPV U/G STRUCTURES			
LOCATION OF UNDERGROUND STRUCTURES AS SHOWN ARE BASED ON THE BEST INFORMATION AVAILABLE BUT NO GUARANTEE IS GIVEN THAT ALL EXISTING UTILITIES ARE SHOWN OR THAT THE GIVEN LOCATIONS ARE EXACT. CONFIRMATION OF EXISTENCE AND EXACT LOCATION OF ALL SERVICES MUST BE OBTAINED FROM THE INDIVIDUAL UTILITIES BEFORE PROCEEDING.			
0	ISSUED FOR TENDER	18.02.23	JL
No.	REVISIONS	DATE	BY

<b>wsp</b>		WSP Canada Group Limited 93 Lombard Avenue, Suite 111 Winnipeg MB R3B 3B1 T+1 204-943-3178 F+1 204-943-4948 www.wsp.com	
DESIGNED BY	BB	CHECKED BY	WC
DRAWN BY	KB	APPROVED BY	JL
HOR. SCALE	AS NOTED	RELEASED FOR CONSTRUCTION	
VERTICAL	AS NOTED	DATE	18.02.23



**THE CITY OF WINNIPEG**  
PUBLIC WORKS DEPARTMENT  
ENGINEERING DIVISION

**Winnipeg**

**CHIEF PEGUIS TRAIL - GREENWAY EXTENSION**

SLOPE PAVING MODIFICATION DETAILS (SHEET 1 OF 2)

CITY DRAWING NUMBER: B216-18-16  
SHEET 16 OF 26  
BID OPPORTUNITY NUMBER: 4-2018

**METRIC**  
WHOLE NUMBERS INDICATE MILLIMETRES  
DECIMALIZED NUMBERS INDICATE METRES

NOTE: These design documents are prepared solely for the use by the party with whom the design professional has entered into a contract and there are no representations of any kind made by the design professional to any party with whom the design professional has not entered into a contract.