



A1 SIZE (594 mm x 841 mm) | Layout: 17 Slope Paving Modification Details (Sheet 2 of 2) | Last saved by: patersons | Plotfile: February 22, 2018 at 1:53:31 PM | File: P:\2017\17m-02091-00 - professional consulting services for chief peguis greenway extension from main street to henderson highway\WSP\_DWG\_Structure\17m-02091-00\_CPT\_Greenway\_DD\_16\_17\_slope\_paving\_details.dwg

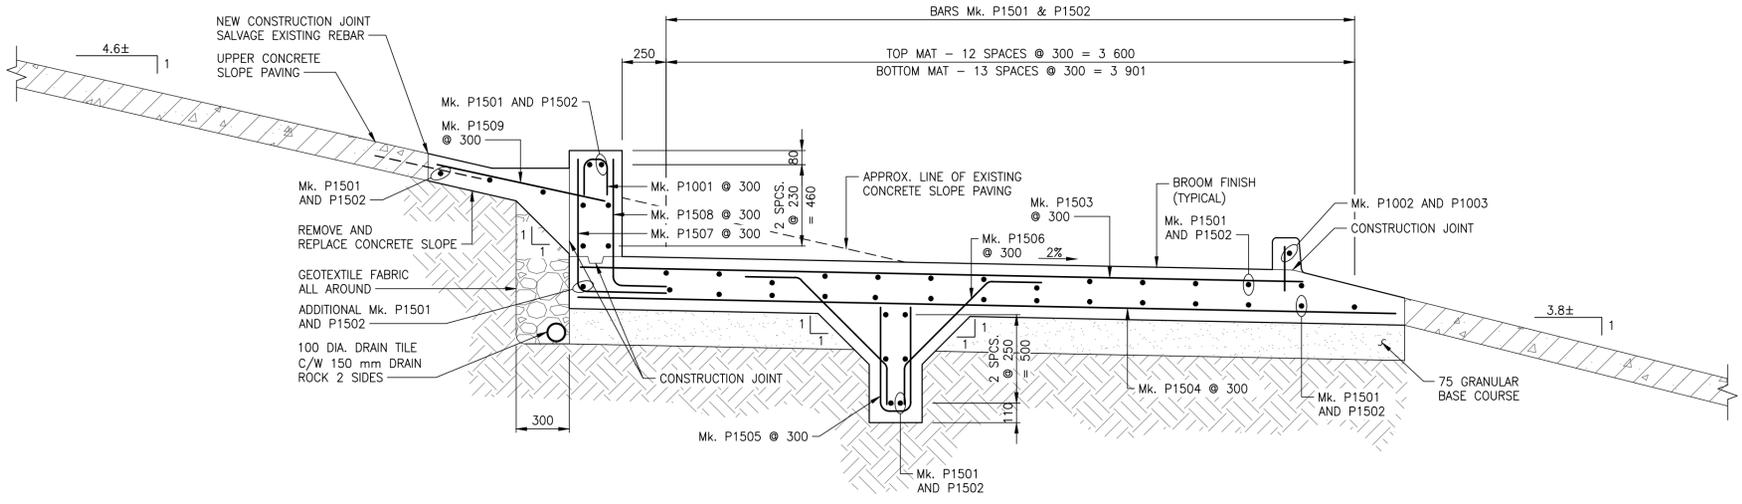


**PROPOSED PATHWAY ALONG HEADSLOPE**

WEST DETAIL SHOWN. EAST DETAIL SIMILAR, OPPOSITE HAND.  
SCALE 1:20

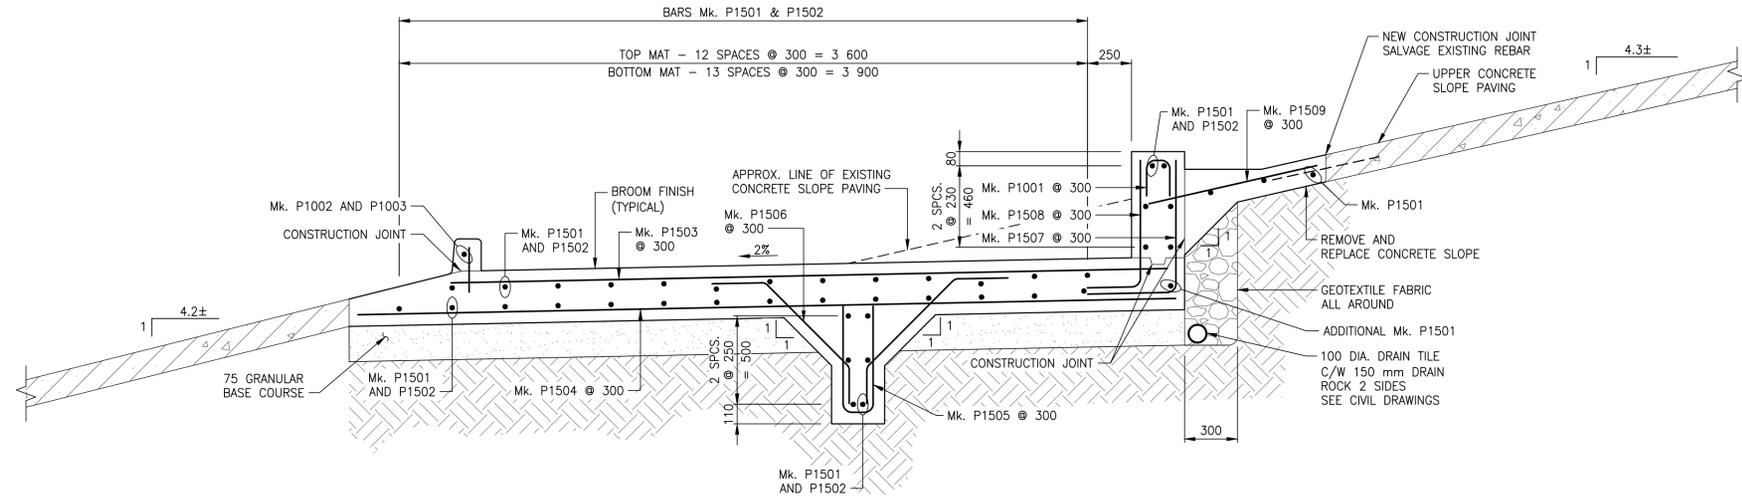


**PROPOSED PATHWAY ALONG HEADSLOPE**

EAST DETAIL SHOWN. WEST DETAIL SIMILAR, OPPOSITE HAND.  
SCALE 1:20

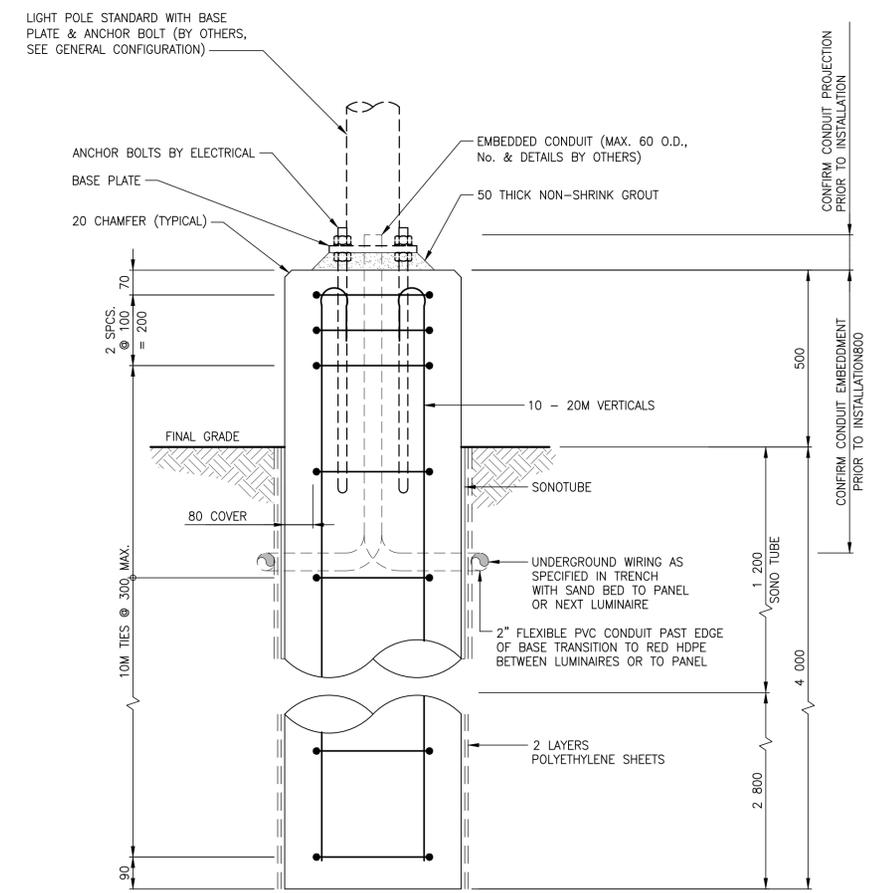


**POLE MOUNTED LUMINAIRE BASE DETAIL**


SCALE 1:10

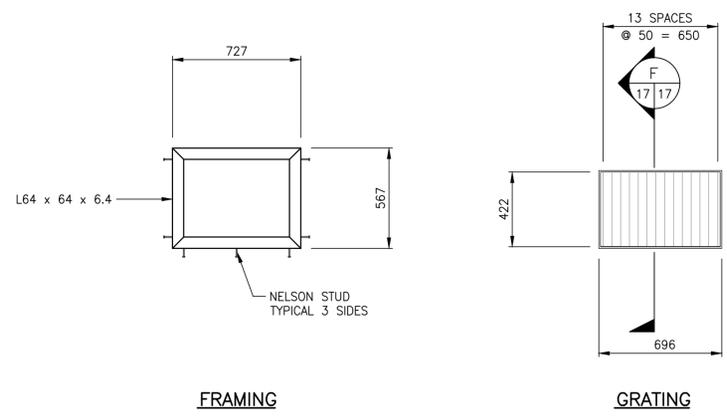

**STEEL GRATE**  
SCALE 1:20

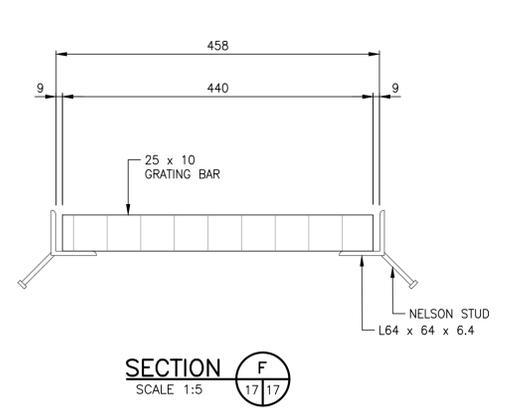

**SECTION F**  
SCALE 1:5

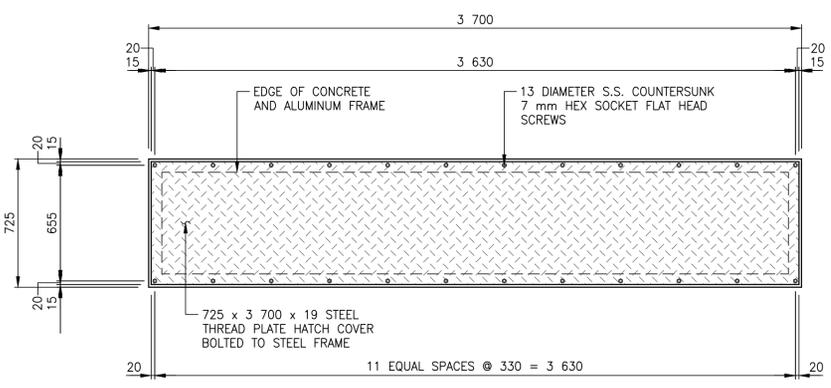

**STEEL TREAD PLATE**  
SCALE 1:20

**GENERAL NOTES**

- ALL WORK AND MATERIALS IN ACCORDANCE WITH THE LATEST REVISIONS OF THE CITY OF WINNIPEG STANDARD CONSTRUCTION SPECIFICATIONS.
- CONTRACTOR TO VERIFY DEPTH OF UTILITIES PRIOR TO CONSTRUCTION.
- LOCATION OF UNDERGROUND STRUCTURES AS SHOWN ARE BASED ON THE BEST INFORMATION AVAILABLE, BUT NO GUARANTEE IS GIVEN THAT ALL EXISTING UTILITIES ARE SHOWN OR THAT THE GIVEN LOCATIONS ARE EXACT. CONFIRMATION OF EXISTING AND EXACT LOCATIONS OF ALL SERVICES MUST BE OBTAINED FROM THE INDIVIDUAL UTILITIES BEFORE PROCEEDING WITH CONSTRUCTION.
- ALL SURFACES MAINTAINED OR RESTORED TO PREVIOUS CONDITION OR BEFORE.
- FOR BILL OF REINFORCING STEEL, SEE SHEET 22.
- FOR BILL OF MISCELLANEOUS METAL, SEE SHEET 23.

**METRIC**

WHOLE NUMBERS INDICATE MILLIMETRES  
DECIMALIZED NUMBERS INDICATE METRES



LOCATIONS APPROVED UNDERGROUND STRUCTURES	
SIGNED BY: SUPV U/G STRUCTURES	DATE
LOCATION OF UNDERGROUND STRUCTURES AS SHOWN ARE BASED ON THE BEST INFORMATION AVAILABLE BUT NO GUARANTEE IS GIVEN THAT ALL EXISTING UTILITIES ARE SHOWN OR THAT THE GIVEN LOCATIONS ARE EXACT. CONFIRMATION OF EXISTENCE AND EXACT LOCATION OF ALL SERVICES MUST BE OBTAINED FROM THE INDIVIDUAL UTILITIES BEFORE PROCEEDING.	

G.B.M. = -		ELEV. = -	
DESIGNED BY	BB	CHECKED BY	WC
DRAWN BY	KB	APPROVED BY	JL
HOR. SCALE	AS NOTED	RELEASED FOR CONSTRUCTION	
VERTICAL	AS NOTED		
0 ISSUED FOR TENDER	18.02.23	JL	
No. REVISIONS	DATE	BY	DATE
			18.02.23

**wsp**

WSP Canada Group Limited  
93 Lombard Avenue, Suite 111  
Winnipeg MB R3B 3B1  
T+ 1 204-943-3178  
F+ 1 204-943-4948  
www.wsp.com

ENGINEER'S SEAL
CONSULTANT ACAD DWG. No.
17M-02091-00-S-17

**THE CITY OF WINNIPEG**  
PUBLIC WORKS DEPARTMENT  
ENGINEERING DIVISION

CHIEF PEGUIS TRAIL - GREENWAY EXTENSION

CITY DRAWING NUMBER: B216-18-17  
SHEET 17 OF 26  
BID OPPORTUNITY NUMBER: 4-2018

SLOPE PAVING MODIFICATION DETAILS (SHEET 2 OF 2)

NOTE: These design documents are prepared solely for the use by the party with whom the design professional has entered into a contract and there are no representations of any kind made by the design professional to any party with whom the design professional has not entered into a contract.