




File: P:\2017\17m-02091-00 - Professional consulting services for child peguis greenway extension from main street to henderson highway\WSP\_DWG\_Structural\17m-02091-00\_CPT\_Greenway\_DD\_18-21\_stair\_details.dwg | Layout: 18\_Concrete Stair Modification Details (Sheet 1 of 4) | Last saved by: patterns | February 22, 2018 at 12:58:05 PM | A1 SIZE (594 mm x 841 mm)

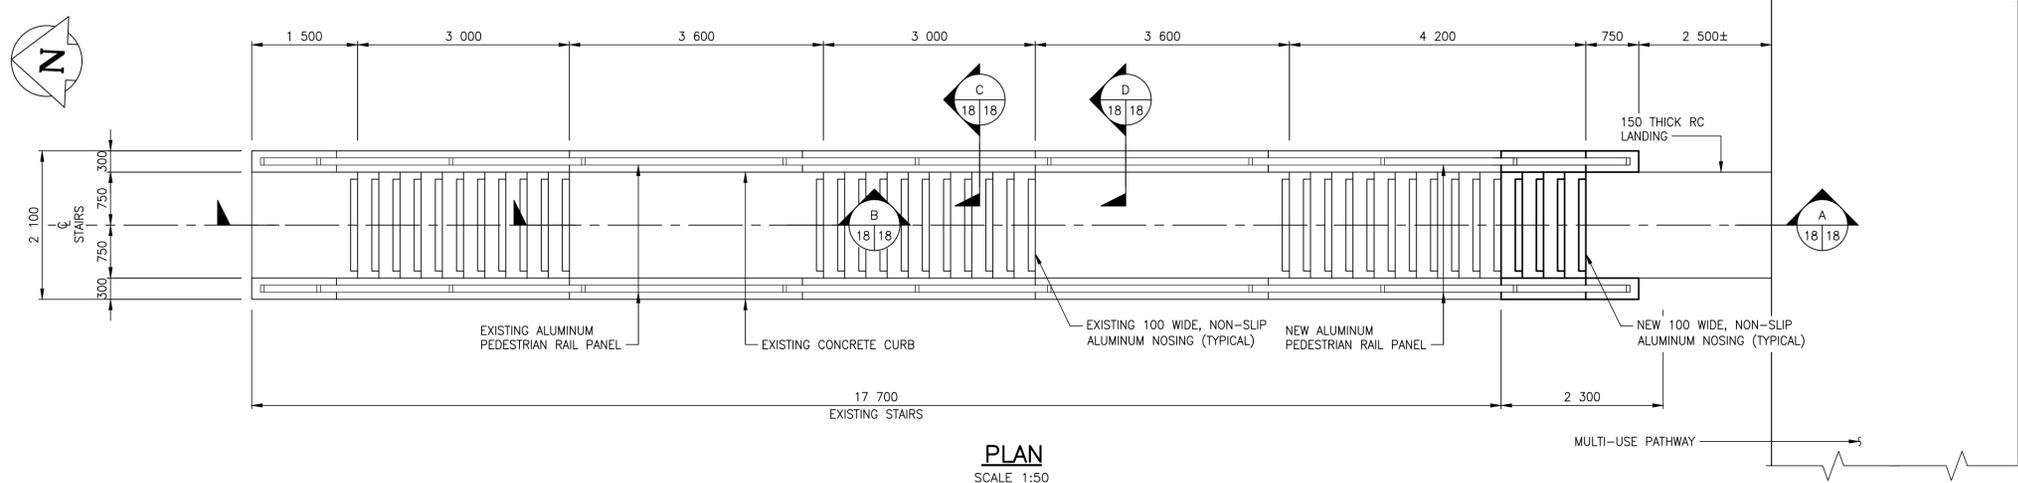


**PLAN**  
SCALE 1:50

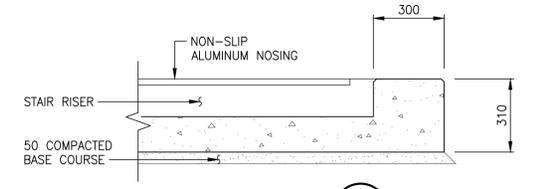


**SECTION C**  
SCALE 1:15

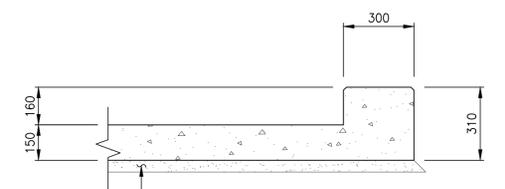

**SECTION D**  
SCALE 1:15

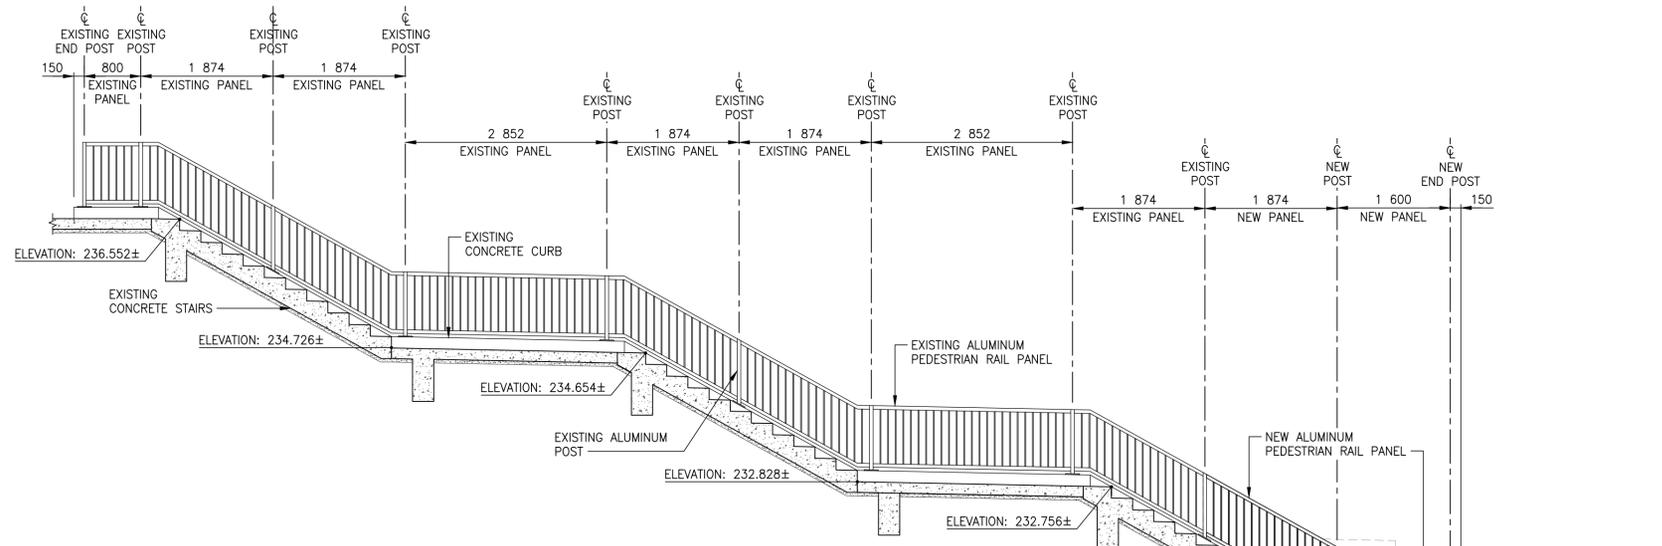

**SECTION A**  
SCALE 1:50

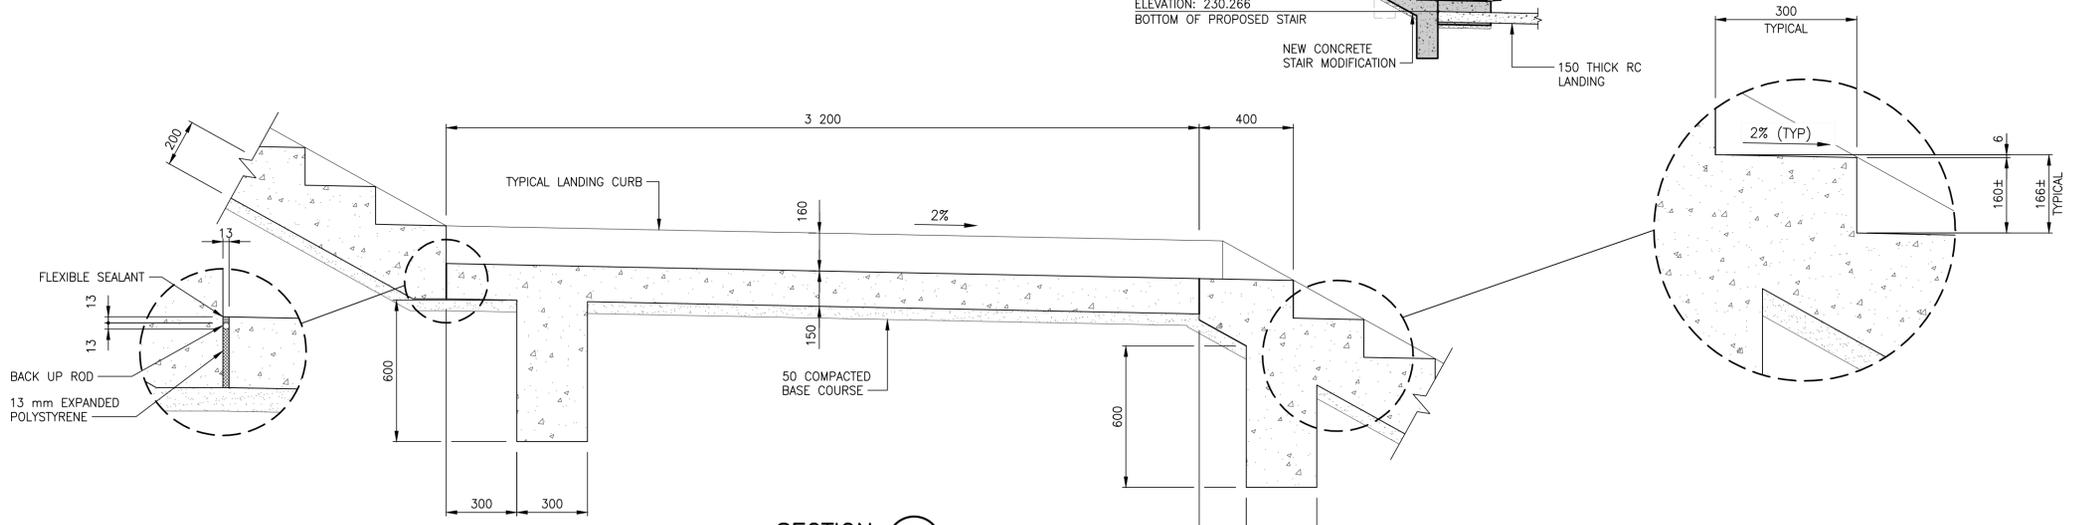

**SECTION B**  
SCALE 1:15

EXISTING PEDESTRIAN RAIL PANEL NOT SHOWN FOR CLARITY

- NOTE**
- ALL GEOMETRY AND DIMENSIONS TO ALL EXISTING ELEMENTS HAVE BEEN REPRODUCED FROM THE ORIGINAL 1990 RECORD DRAWINGS AND HAVE NOT BEEN VERIFIED BY WSP CANADA GROUP LIMITED.
  - CONTRACTOR MUST VERIFY ALL EXISTING GEOMETRY AS WELL AS PROPOSED DIMENSIONS AND LAYOUT IN THE FIELD PRIOR TO FABRICATION AND CONSTRUCTION. THE CONTRACTOR SHALL REPORT ANY DISCREPANCIES TO THE CONTRACT ADMINISTRATOR PRIOR TO CONSTRUCTION.


**METRIC**  
WHOLE NUMBERS INDICATE MILLIMETRES  
DECIMALIZED NUMBERS INDICATE METRES



| LOCATIONS APPROVED UNDERGROUND STRUCTURES   |           |
|---|-----------|
| G.B.M. = -  | ELEV. = - |
| SIGNED BY: SUPV U/G STRUCTURES  | DATE      |
| LOCATION OF UNDERGROUND STRUCTURES AS SHOWN ARE BASED ON THE BEST INFORMATION AVAILABLE BUT NO GUARANTEE IS GIVEN THAT ALL EXISTING UTILITIES ARE SHOWN OR THAT THE GIVEN LOCATIONS ARE EXACT. CONFIRMATION OF EXISTENCE AND EXACT LOCATION OF ALL SERVICES MUST BE OBTAINED FROM THE INDIVIDUAL UTILITIES BEFORE PROCEEDING. |           |
| No.   | REVISIONS |

| No. | REVISIONS         | DATE     | BY |
|-----|-------------------|----------|----|
| 0   | ISSUED FOR TENDER | 18.02.23 | JL |

|             |           |  |          |
|-------------|-----------|--|----------|
| <b>wsp</b>  |           | WSP Canada Group Limited<br>93 Lombard Avenue, Suite 111<br>Winnipeg MB R3B 3B1<br>T+ 1 204-943-3178<br>F+ 1 204-943-4948<br>www.wsp.com |          |
| DESIGNED BY | BB        | CHECKED BY   | WC       |
| DRAWN BY    | FD        | APPROVED BY  | JL       |
| HOR. SCALE  | ###       | RELEASED FOR CONSTRUCTION  |          |
| VERTICAL    | ###       |  |          |
| No.         | REVISIONS | DATE   | 18.02.23 |

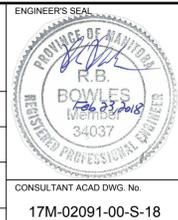

**THE CITY OF WINNIPEG**  
PUBLIC WORKS DEPARTMENT  
ENGINEERING DIVISION

**Winnipeg**

**CHIEF PEGUIS TRAIL - GREENWAY EXTENSION**  
KILDONAN SETTLERS BRIDGE MODIFICATIONS

CONCRETE STAIR MODIFICATION DETAILS  
(SHEET 1 OF 4)

CITY DRAWING NUMBER: B216-18-18  
SHEET 18 OF 26  
BID OPPORTUNITY NUMBER: 4-2018

CONSULTANT ACAD DWG. No.: 17M-02091-00-S-18

NOTE: These design documents are prepared solely for the use by the party with whom the design professional has entered into a contract and there are no representations of any kind made by the design professional to any party with whom the design professional has not entered into a contract.