




EXISTING ELEVATION
SCALE 1:15

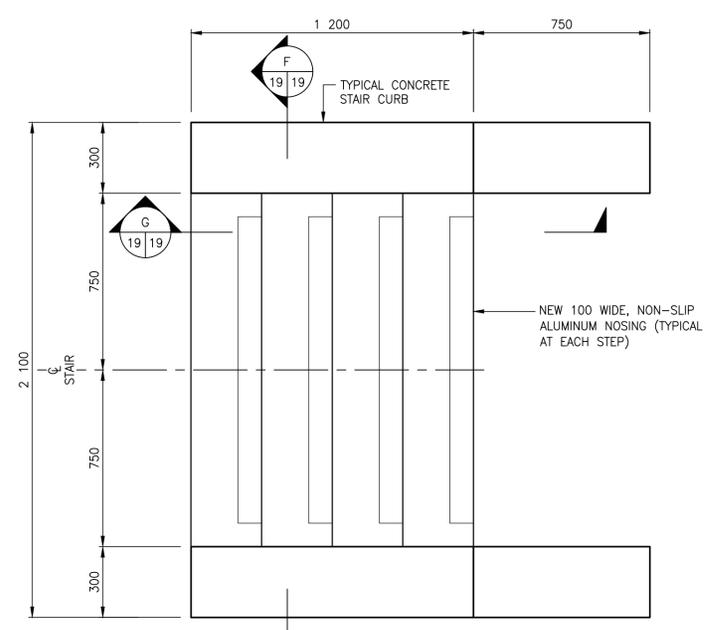


CONCRETE STAIR PLAN
SCALE 1:15

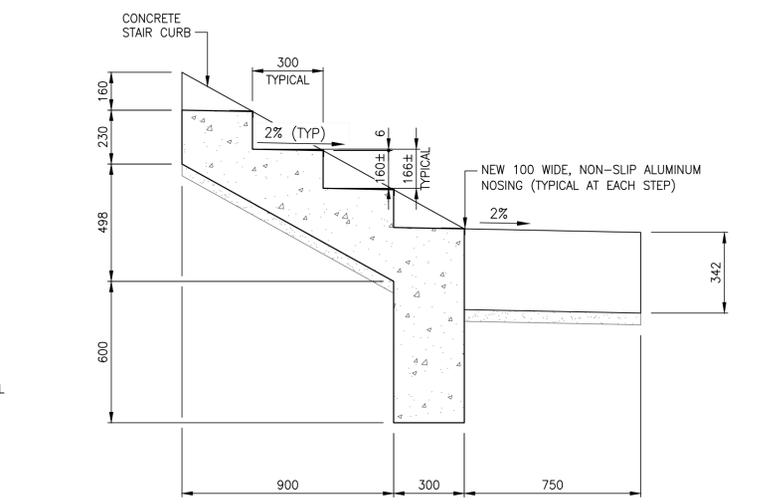


SECTION G
SCALE 1:15

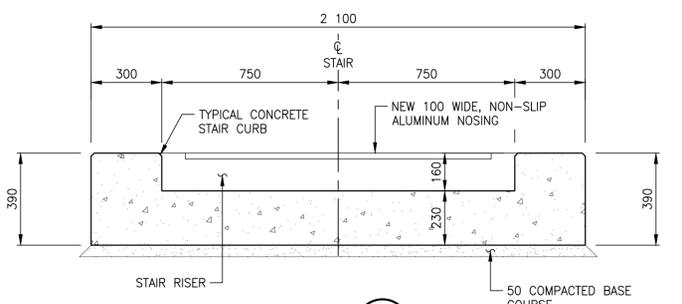


SECTION F
SCALE 1:15

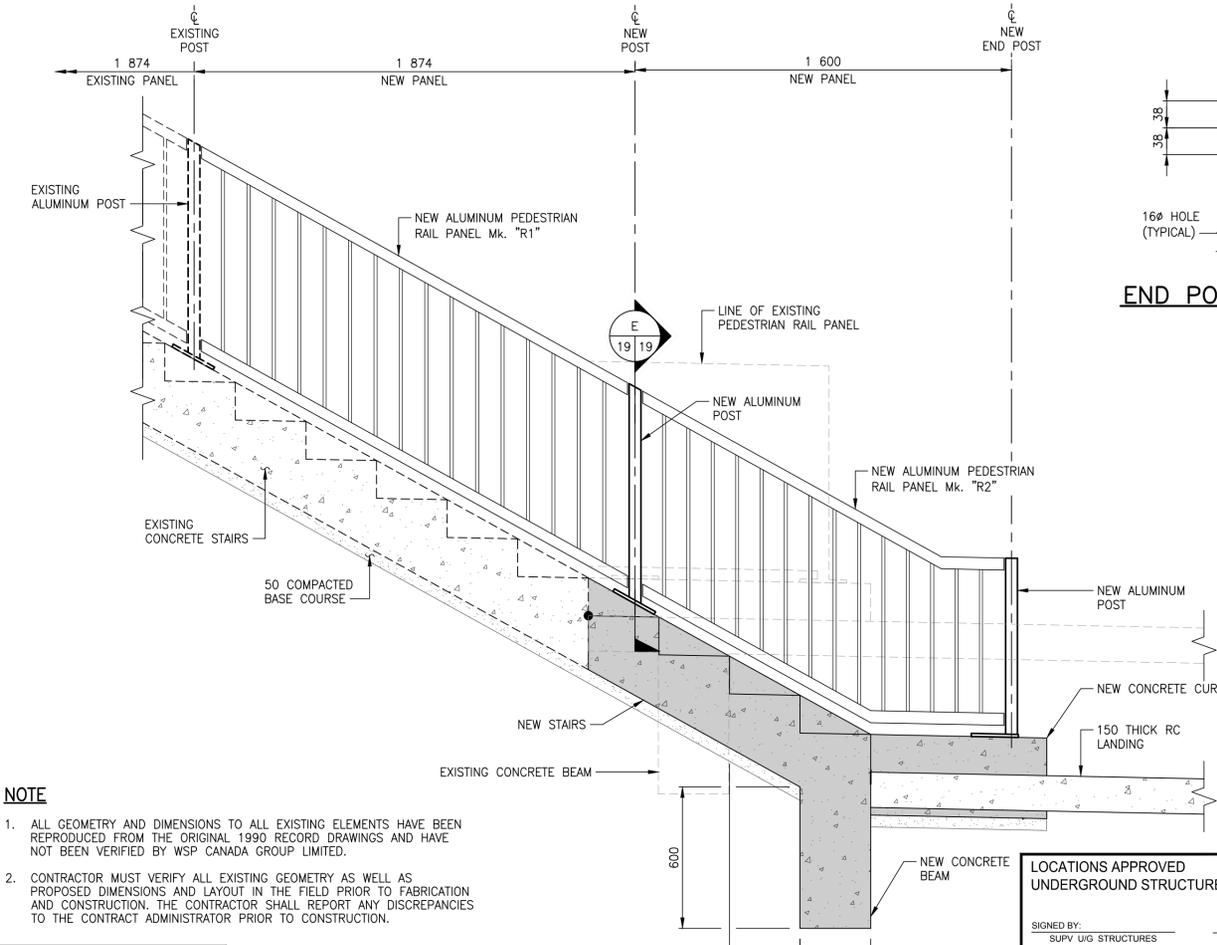


PROPOSED ELEVATION
SCALE 1:15

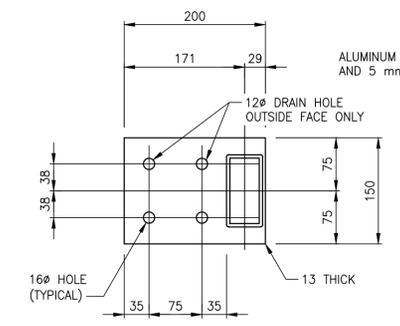


END POST BASE PLATE DETAIL
SCALE 1:5

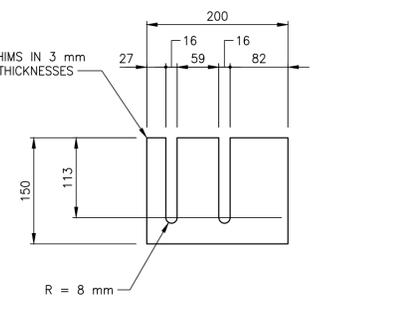

END POST SHIM PLATE DETAIL
SCALE 1:5

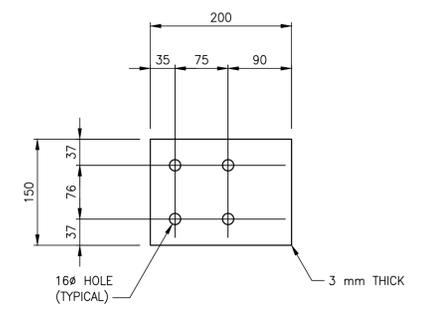

END POST NEOPRENE PAD DETAIL
SCALE 1:5

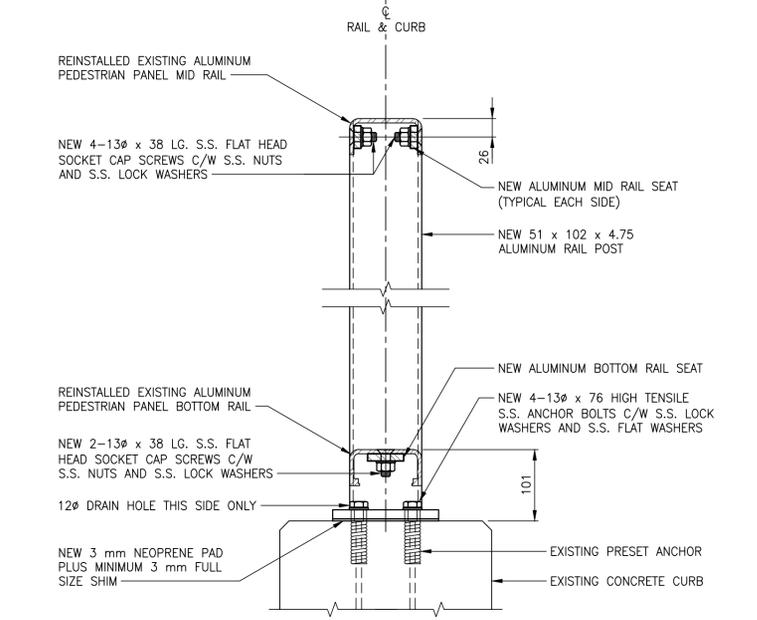

SECTION AT RAIL POST E
SCALE 1:5

NOTE

- ALL GEOMETRY AND DIMENSIONS TO ALL EXISTING ELEMENTS HAVE BEEN REPRODUCED FROM THE ORIGINAL 1990 RECORD DRAWINGS AND HAVE NOT BEEN VERIFIED BY WSP CANADA GROUP LIMITED.
- CONTRACTOR MUST VERIFY ALL EXISTING GEOMETRY AS WELL AS PROPOSED DIMENSIONS AND LAYOUT IN THE FIELD PRIOR TO FABRICATION AND CONSTRUCTION. THE CONTRACTOR SHALL REPORT ANY DISCREPANCIES TO THE CONTRACT ADMINISTRATOR PRIOR TO CONSTRUCTION.

ENGINEERS GEOSCIENTISTS MANITOBA
 Certificate of Authorization
WSP Canada Group Limited
 No. 6657

NOTE: These design documents are prepared solely for the use by the party with whom the design professional has entered into a contract and there are no representations of any kind made by the design professional to any party with whom the design professional has not entered into a contract.

LOCATIONS APPROVED UNDERGROUND STRUCTURES

SIGNED BY: SUPV U/G STRUCTURES DATE: _____

LOCATION OF UNDERGROUND STRUCTURES AS SHOWN ARE BASED ON THE BEST INFORMATION AVAILABLE BUT NO GUARANTEE IS GIVEN THAT ALL EXISTING UTILITIES ARE SHOWN OR THAT THE GIVEN LOCATIONS ARE EXACT. CONFIRMATION OF EXISTENCE AND EXACT LOCATION OF ALL SERVICES MUST BE OBTAINED FROM THE INDIVIDUAL UTILITIES BEFORE PROCEEDING.

G.B.M.	- -
ELEV.	- -
DESIGNED BY	BB
CHECKED BY	WC
DRAWN BY	CP
APPROVED BY	JL
HOR. SCALE	###
VERTICAL	###
ISSUED FOR TENDER	18.02.23 JL
REVISIONS	DATE BY
0	18.02.23 JL

wsp

WSP Canada Group Limited
 93 Lombard Avenue, Suite 111
 Winnipeg MB R3B 3B1
 T+ 1 204-943-3178
 F+ 1 204-943-4948
 www.wsp.com

DESIGNED BY: BB
 CHECKED BY: WC
 DRAWN BY: CP
 APPROVED BY: JL
 HOR. SCALE: ###
 VERTICAL: ###
 ISSUED FOR TENDER: 18.02.23 JL
 REVISIONS: DATE BY

ENGINEER'S SEAL
 PROVINCE OF MANITOBA
R.B. BOWLES
 MEMBER
 34037
 REGISTERED PROFESSIONAL ENGINEER

THE CITY OF WINNIPEG
 PUBLIC WORKS DEPARTMENT
ENGINEERING DIVISION

Winnipeg

CHIEF PEGUIS TRAIL - GREENWAY EXTENSION
 KILDONAN SETTLERS BRIDGE MODIFICATIONS

CONCRETE STAIR MODIFICATION DETAILS
 (SHEET 2 OF 4)

CITY DRAWING NUMBER: B216-18-19
 SHEET 19 OF 26
 BID OPPORTUNITY NUMBER: 4-2018

METRIC
 WHOLE NUMBERS INDICATE MILLIMETRES
 DECIMALIZED NUMBERS INDICATE METRES