




A1 SIZE (594 mm x 841 mm) | Layout: 20_Concrete Stair Modification Details (Sheet 3 of 4) | Last saved by: patricia.s | File: P:\2017\17m-02091-00 - Professional consulting services for child peguis greenway extension from main street to henderson highway\WSP\Structural\17m-02091-00_CPT_Greenway_DD_18-21_stair_details.dwg | Plot: February 22, 2018 at 12:59:12 PM

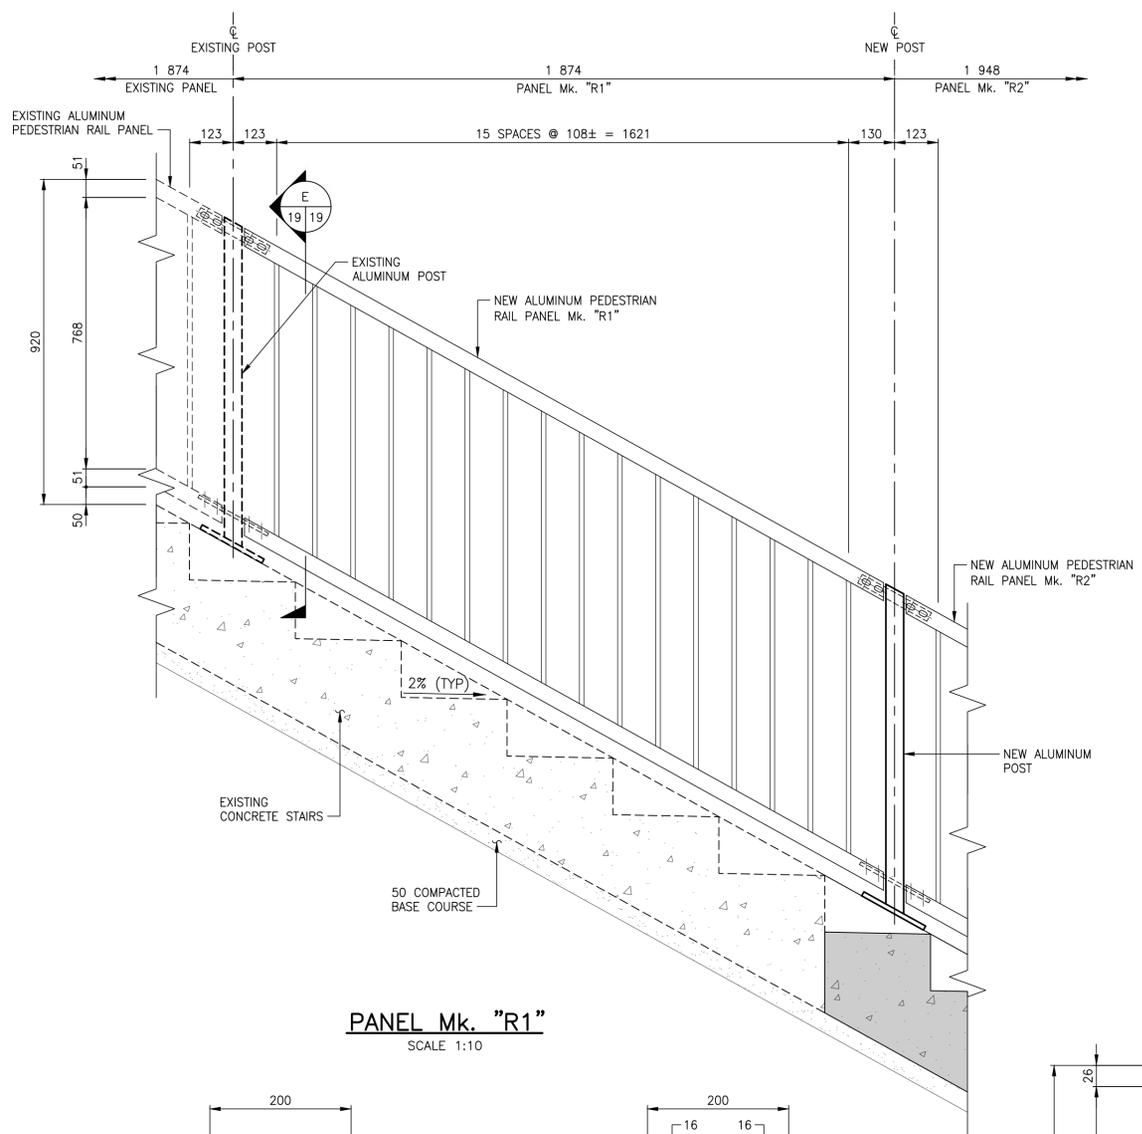


PANEL Mk. "R1"
SCALE 1:10

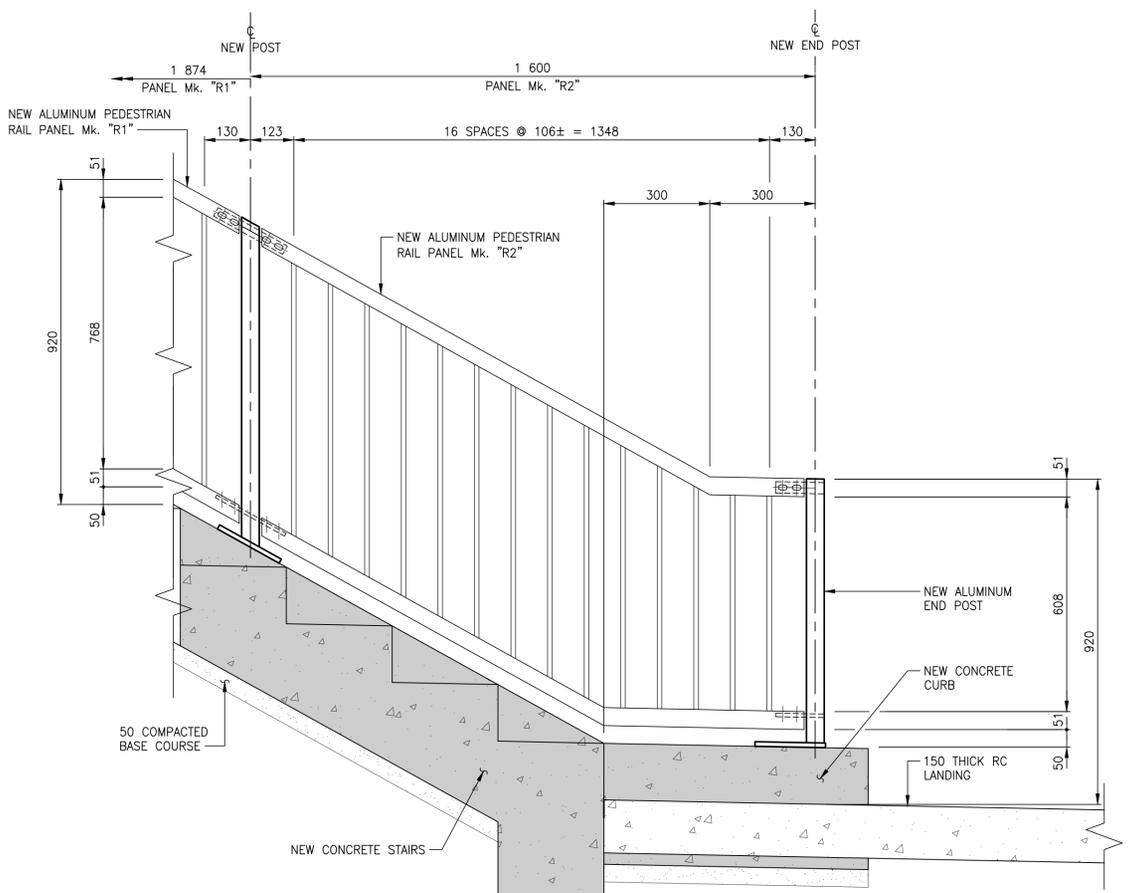


PANEL Mk. "R2"
SCALE 1:10

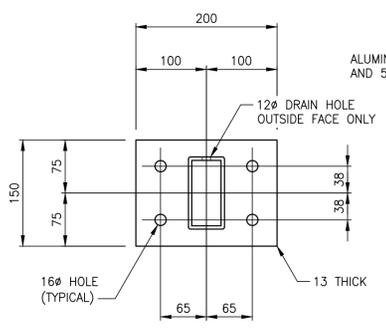


TYPICAL BASE PLATE DETAIL
SCALE 1:5

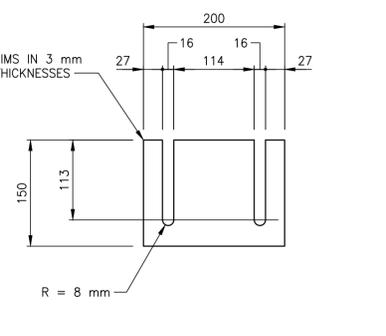


TYPICAL SHIM PLATE DETAIL
SCALE 1:5

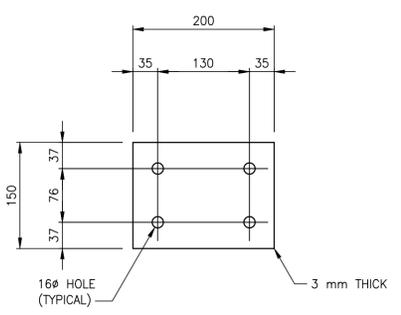

TYPICAL NEOPRENE PAD DETAIL
SCALE 1:5

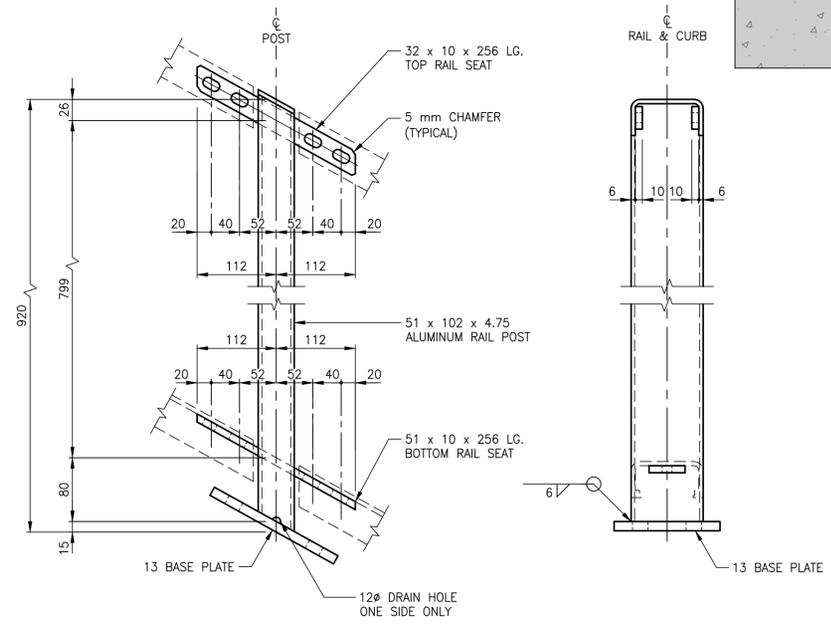

NEW POST DETAILS
SCALE 1:5

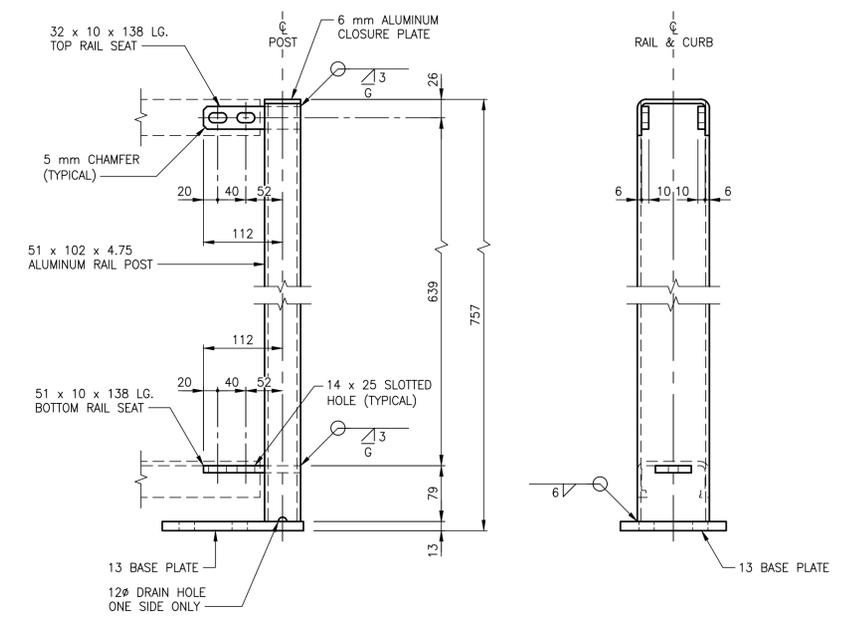


NEW END POST DETAILS
SCALE 1:5



LOCATIONS APPROVED UNDERGROUND STRUCTURES		G.B.M.	ELEV.
SIGNED BY:	DATE:		
SUPV U/G STRUCTURES			
LOCATION OF UNDERGROUND STRUCTURES AS SHOWN ARE BASED ON THE BEST INFORMATION AVAILABLE BUT NO GUARANTEE IS GIVEN THAT ALL EXISTING UTILITIES ARE SHOWN OR THAT THE GIVEN LOCATIONS ARE EXACT. CONFIRMATION OF EXISTENCE AND EXACT LOCATION OF ALL SERVICES MUST BE OBTAINED FROM THE INDIVIDUAL UTILITIES BEFORE PROCEEDING.			
0	ISSUED FOR TENDER	18.02.23	JL
No.	REVISIONS	DATE	BY

wsp		WSP Canada Group Limited 93 Lombard Avenue, Suite 111 Winnipeg MB R3B 3B1 T+ 1 204-943-3178 F+ 1 204-943-4948 www.wsp.com	
DESIGNED BY	BB	CHECKED BY	WC
DRAWN BY	CP	APPROVED BY	JL
HOR. SCALE	###	RELEASED FOR CONSTRUCTION	
VERTICAL	###	DATE	18.02.23

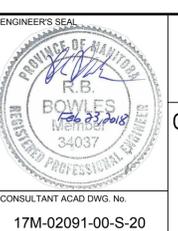

THE CITY OF WINNIPEG
PUBLIC WORKS DEPARTMENT
ENGINEERING DIVISION

Winnipeg

CHIEF PEGUIS TRAIL - GREENWAY EXTENSION
KILDONAN SETTLERS BRIDGE MODIFICATIONS

CONCRETE STAIR MODIFICATION DETAILS
(SHEET 3 OF 4)

CITY DRAWING NUMBER: B216-18-20
SHEET 20 OF 26
BID OPPORTUNITY NUMBER: 4-2018

METRIC
WHOLE NUMBERS INDICATE MILLIMETRES
DECIMALIZED NUMBERS INDICATE METRES

NOTE: These design documents are prepared solely for the use by the party with whom the design professional has entered into a contract and there are no representations of any kind made by the design professional to any party with whom the design professional has not entered into a contract.