

MATCHLINE DWG. 07

MATCHLINE DWG. 09

MATERIALS LEGEND:

	EXISTING STREET LIGHT		MEDIUM IRONSPOT PAVER HERRINGBONE PATTERN IN CONC. BLOCKOUT SEE DT. 5/L2.2
	LIGHT STANDARD BY OTHERS		SODDING
	PROTECT EXISTING TREES & SHRUBS		NATURALIZED SEED MIX OVER TOPSOIL
	ASPHALT PATH SEE CIVIL		WET SEED MIX OVER TOPSOIL
	CIP CONC. SEE CIVIL		INDICATOR STRIP: MANGANESE IRONSPOT PAVER SOLDIER COURSE IN CONC. BLOCKOUT SEE DT. 4/L2.2


- GENERAL NOTES**
- ALL UTILITIES ARE SHOWN AS INFORMATION ONLY. CONTRACTOR TO CONFIRM LOCATION OF ALL UTILITIES ON SITE PRIOR TO CONSTRUCTION.
 - CONTRACTOR SHALL PROVIDE QUALIFIED CREW TO LAY OUT LANDSCAPING ELEMENTS. THE CREW SHALL BE EQUIPPED WITH ALL THE NECESSARY EQUIPMENT TO PROVIDE HORIZONTAL AND VERTICAL LAYOUT IN ACCORDANCE WITH THE DRAWINGS AND SPECIFICATIONS.
 - CONTRACTOR TO STAKE OUT LOCATION OF ALL WORKS FOR REVIEW BY CONTRACT ADMINISTRATOR PRIOR TO ANY REMOVALS OR CONSTRUCTION.
 - DURING CONSTRUCTION CONTRACTOR TO PROTECT TO CITY OF WINNIPEG STANDARDS ALL EXISTING BUILDINGS & FEATURES, ABOVE & BELOW GROUND UTILITIES, PAVING, CURBS, SIDEWALKS, FENCING, BOLLARDS, HYDRANTS, CATCH BASINS, WATER VALVES AND PLANTING MATERIAL TO REMAIN. AREAS DAMAGED DURING CONSTRUCTION TO BE REPAIRED IN ACCORDANCE WITH CITY OF WINNIPEG STANDARD CONSTRUCTION SPECIFICATIONS AT NO COST TO THE CITY.
 - RESTORE DAMAGED AND DISTURBED SURFACES WITHIN AND ADJACENT TO SITE PER CW1130.
 - ALL WORK TO BE DONE IN ACCORDANCE WITH CITY OF WINNIPEG STANDARD CONSTRUCTION SPECIFICATIONS UNLESS OTHERWISE INDICATED.

- PROTECTION AND PRUNING OF EXISTING TREES:**
- CONTRACTOR TO MARK OUT WORKING LIMITS FOR APPROVAL INCLUDING VERTICAL WORKING ROOM.
 - NO TREES MAY BE REMOVED OR PRUNED WITHOUT APPROVAL FROM THE CONTRACT ADMINISTRATOR.
 - ERECT 1.22m HT. SNOW FENCE FENCE TREE PROTECTION BARRIER BETWEEN TREE STANDS AND INDIVIDUAL TREES ADJACENT TO NEW CONSTRUCTION. FIELD VERIFY LOCATION OF FENCE WITH CONTRACT ADMINISTRATOR PRIOR TO COMMENCEMENT OF CONSTRUCTION ACTIVITIES.
 - STRAP ALL INDIVIDUAL TREES TO CW1140.
 - ROOT CUTTING, WITH APPROVAL.
 - PRUNING BY PROFESSIONAL ARBORIST, AS SPECIFIED.

PLANT SPECIFICATION LIST

QTY	BOTANICAL / COMMON NAME	SIZE / REMARKS
14	<i>Populus Tremuloides</i> / Trembling Aspen	Single-stem 65mm cal. 12 major branches in well formed head 1.5m above grade B & B, wire basket. Double stake.
5	<i>T. x flavescens</i> 'Dropmore' / Dropmore Linden	Single-stem 65mm cal. 12 major branches in well formed head 1.5m above grade B & B, wire basket. Double stake.
3	<i>Alnus A. hirsuta</i> 'Harlan' / Prairie Horizon Alder	Single-stem 65mm cal. 12 major branches in well formed head 1.5m above grade B & B, wire basket. Double stake.
8	<i>U. davidiana japonica</i> 'Discovery' / Discovery Elm	Single-stem 65mm cal. 12 major branches in well formed head 1.5m above grade B & B, wire basket. Double stake.

1 MATERIALS & PLANTING PLAN
SCALE 1 : 250
KEY PLAN : NTS

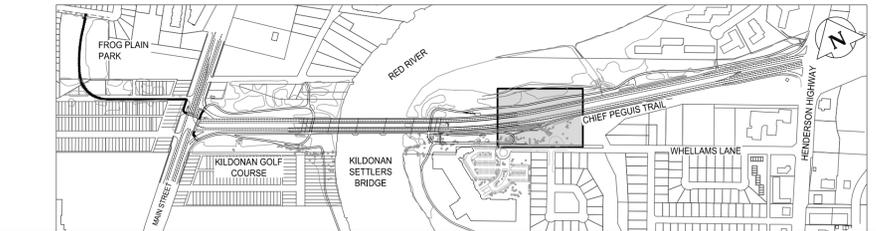

LOCATIONS APPROVED UNDERGROUND STRUCTURES

SIGNED BY:	7		
SUPV U/G STRUCTURES	6		
DATE	5		
	4		
	3		
	2	ISSUED FOR TENDER	21-FEB-18 JH
	1	ISSUED FOR REVIEW	09-FEB-18 JH
	0	ISSUED FOR 90% REVIEW	09-JAN-17 JH
NO. REVISIONS		DATE	BY

HTFC
PLANNING & DESIGN
500-115 St. James Avenue East Winnipeg, MB R2B 0P3
PH: (204) 944-1907

DESIGNED BY	JH	CHECKED BY	GM
DRAWN BY	JH	APPROVED BY	GM
WORK SCALE	VERTICAL	RELEASED FOR CONSTRUCTION	
DATE	21 FEB 2018	DATE	

ENGINEER'S SEAL

 CONSULTANT ACAD DWG. NO. L1.8

THE CITY OF WINNIPEG
PUBLIC WORKS DEPARTMENT
ENGINEERING DIVISION

CHIEF PEGUIS TRAIL - GREENWAY EXTENSION
FROG PLAIN WAY TO HENDERSON HIGHWAY

MATERIALS & PLANTING PLAN

CITY DRAWING NUMBER: SHEET 08 OF 13
BID NO. 04-2018

File: 04_2018 - 10:00am - \\p01\htfc\file_server\2017\17-094 Chief Peguis Trail Greenway Extension\ACAD\17-094 Layout.dwg - tab:11.8