


hydro poles and wire

sidewalk

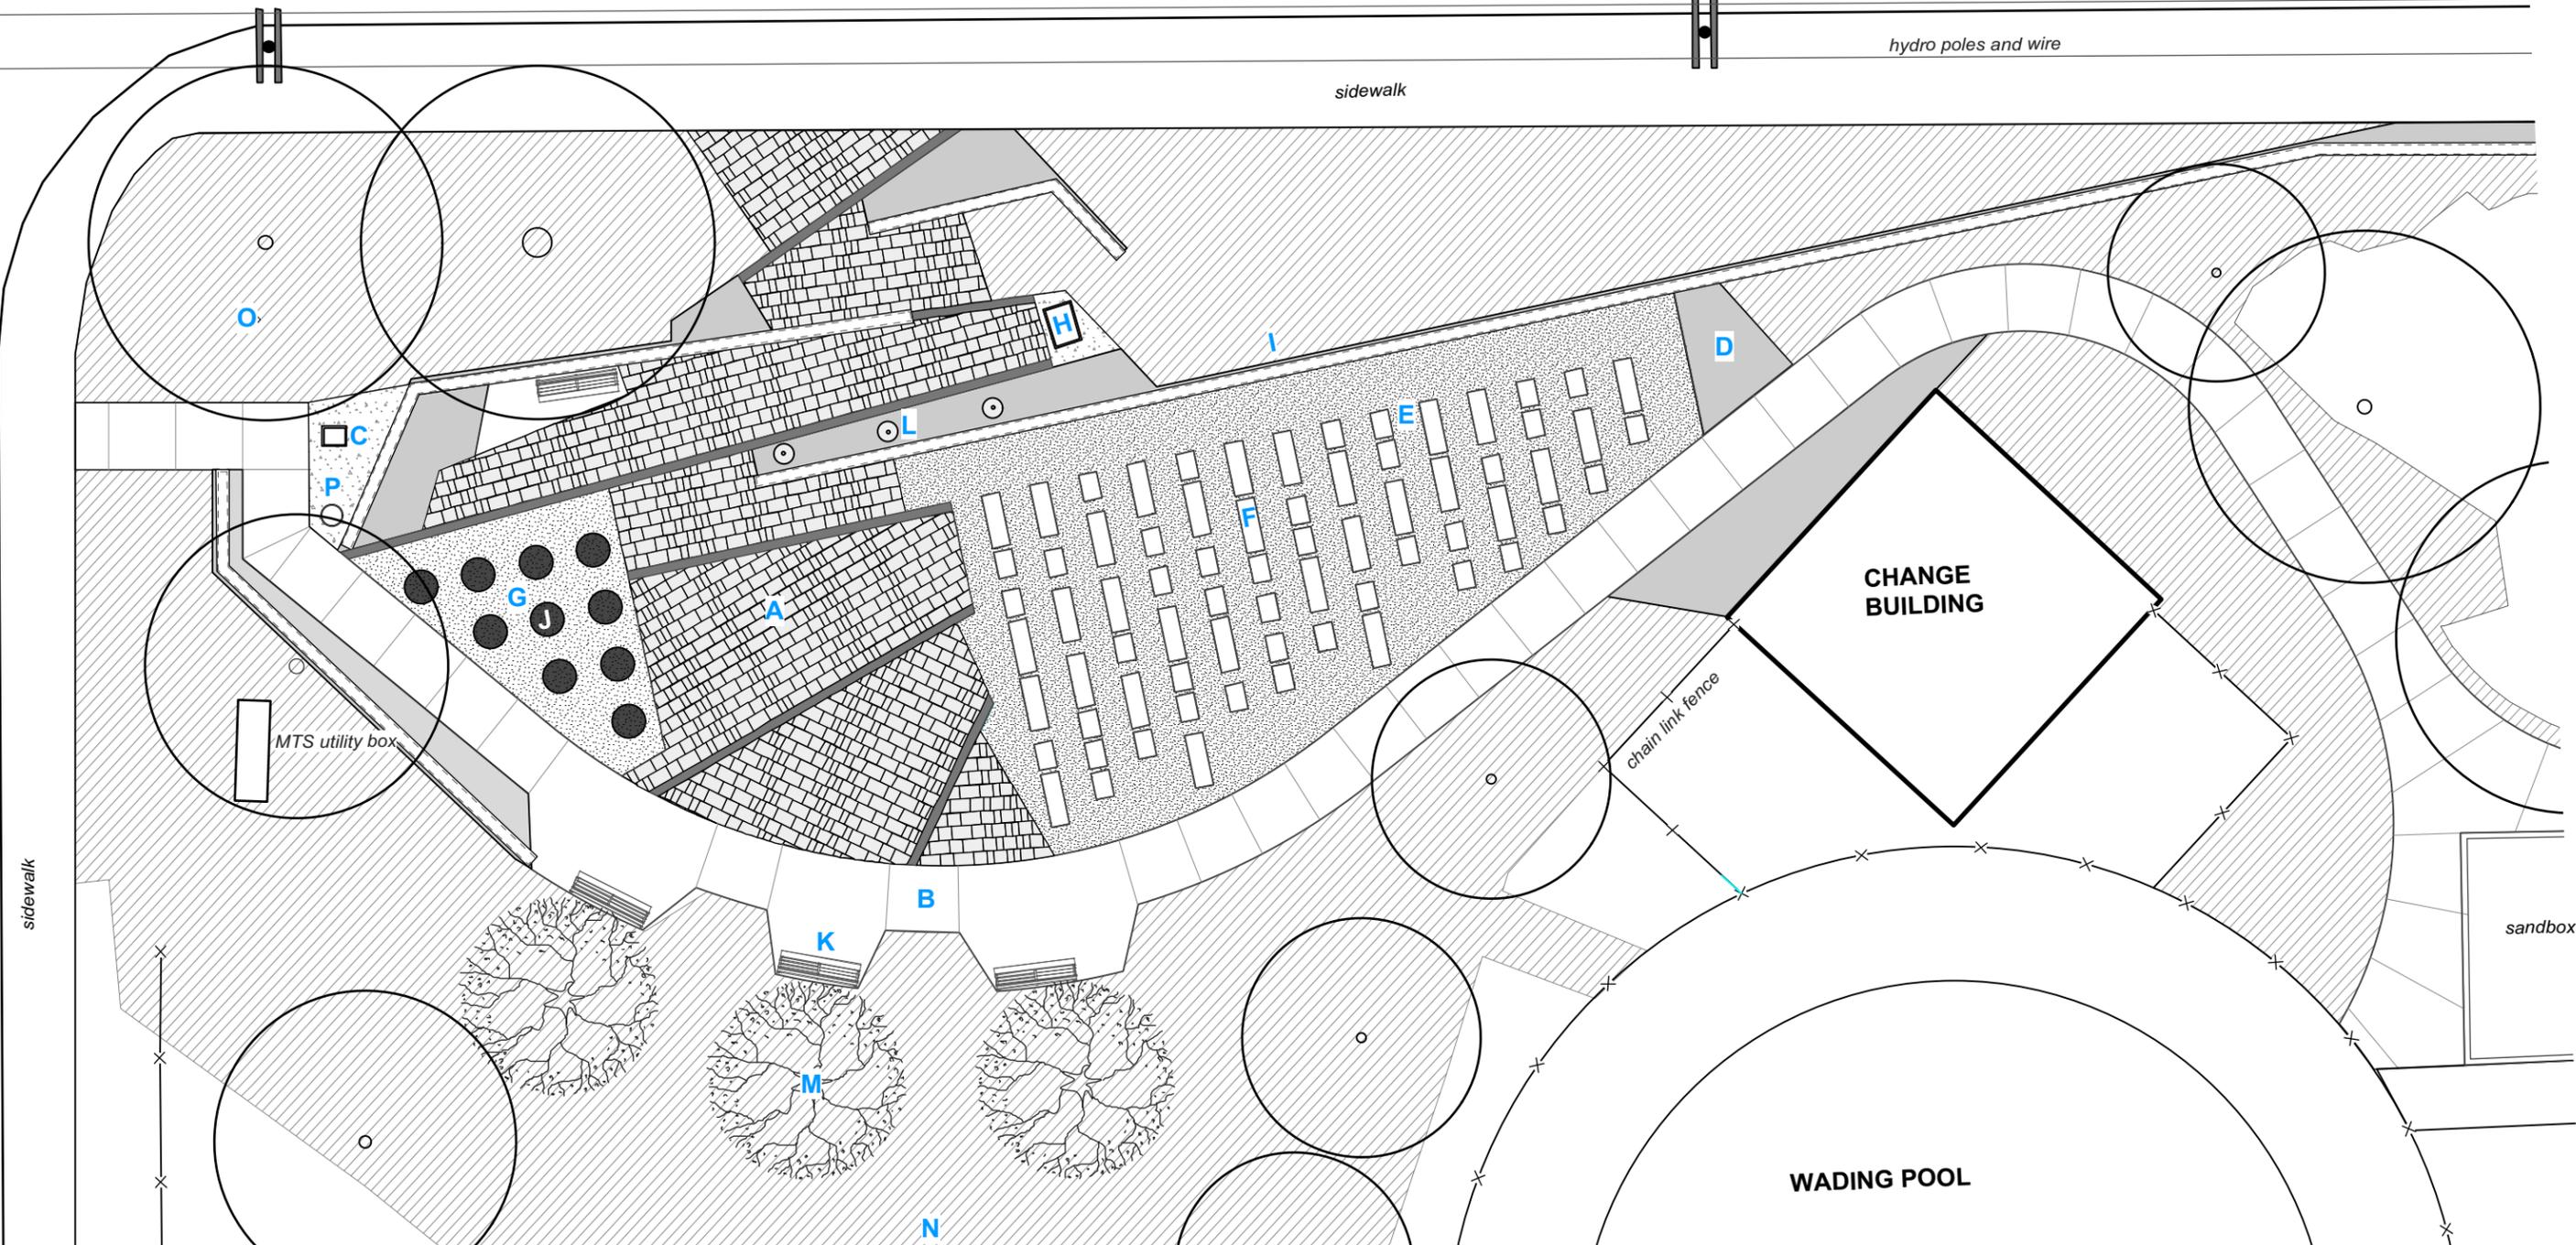


- A** PAVING STONE PLAZA / CEREMONY SPACE
- B** CONCRETE WALKWAY
- C** COMMEMORATIVE PLAQUE
- D** PLANTING BEDS
- E** CHARCOAL COLOURED RUBBER SURFACING

- F** CIP COLOURED CONCRETE BLOCKS
- G** BEIGE COLOUR RUBBER SURFACING
- H** INTERPRETIVE SIGN
- I** DECORATIVE WOOD FENCING
- J** BLACK GRANITE BOULDERS

- K** BENCHES (x4)
- L** 25' TALL FLAG POLES (x3)
- M** TREES (x3)
- N** SOIL AND SOD
- O** PARK ADDRESS POST

- P** WASTE RECEPTACLE (x1)

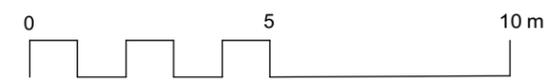

CONTRACTOR TO CONFIRM ALL DIMENSIONS AND REPORT ANY DISCREPANCIES TO CONTRACT ADMINISTRATOR PRIOR TO CONSTRUCTION. LOCATION OF UNDERGROUND STRUCTURES AS SHOWN ARE BASED ON THE BEST INFORMATION AVAILABLE BUT NO GUARANTEE IS GIVEN THAT ALL EXISTING UTILITIES ARE SHOWN OR THAT THE GIVEN LOCATIONS ARE EXACT. CONFIRMATION OF EXISTENCE AND EXACT LOCATION OF ALL SERVICES MUST BE OBTAINED FROM THE INDIVIDUAL UTILITIES BEFORE PROCEEDING WITH CONSTRUCTION.



THE CITY OF WINNIPEG
 Planning, Property and Development Department
 Planning and Land Use Division
 Unit 15 - 30 Fort Street, Winnipeg, MB, (R3C 4X5)

DESIGNED BY	IL	CHECKED BY	
DRAWN BY	IL	APPROVED BY	
HORIZ. SCALE	1:150		
VERT. SCALE			
DATE	June 2018		

MANAGER, PARK AND OPEN SPACES	DATE
MANAGER, PLANNING AND LAND USE DIVISION	DATE

DRAWING TITLE	
KAPYONG PARK MEMORIAL PLAZA	
OVERALL PLAN	
SITE ADDRESS	340 Amherst Street

DRAWING NO.
K.47-B
BID OPPORTUNITY NO.
410-2018