

Flag Pole and Base Installed as per Manufacturer's Written Instruction and Approved Shop Drawings. Pole to be HTA25N - 25' Commercial Cone Tapered Aluminum Flagpole c/w Internal Halyard System w/ Revolving Truck & 6" Silver Ball Top. B-7 Tilt Base Assembly. Clear Anodized Finish.

'Sonotube' Wrapped with 2 Layers of 4 Mil Poly - Upper 2.3m of Footing


'Sonotube' Wrapped with 2 Layers of 4 Mil Poly - Upper 2.3m of Footing

10M Rings @ 300mm O.C.

400mm Dia. Conc. Pile - Concrete to be Type 50 Sulphate Resistant with 28 Day Compressive Strength 30 MPA

4-20M Bars - Vert. Cont.

2 FLAG POLE FOUNDATION
K.47-L NTS

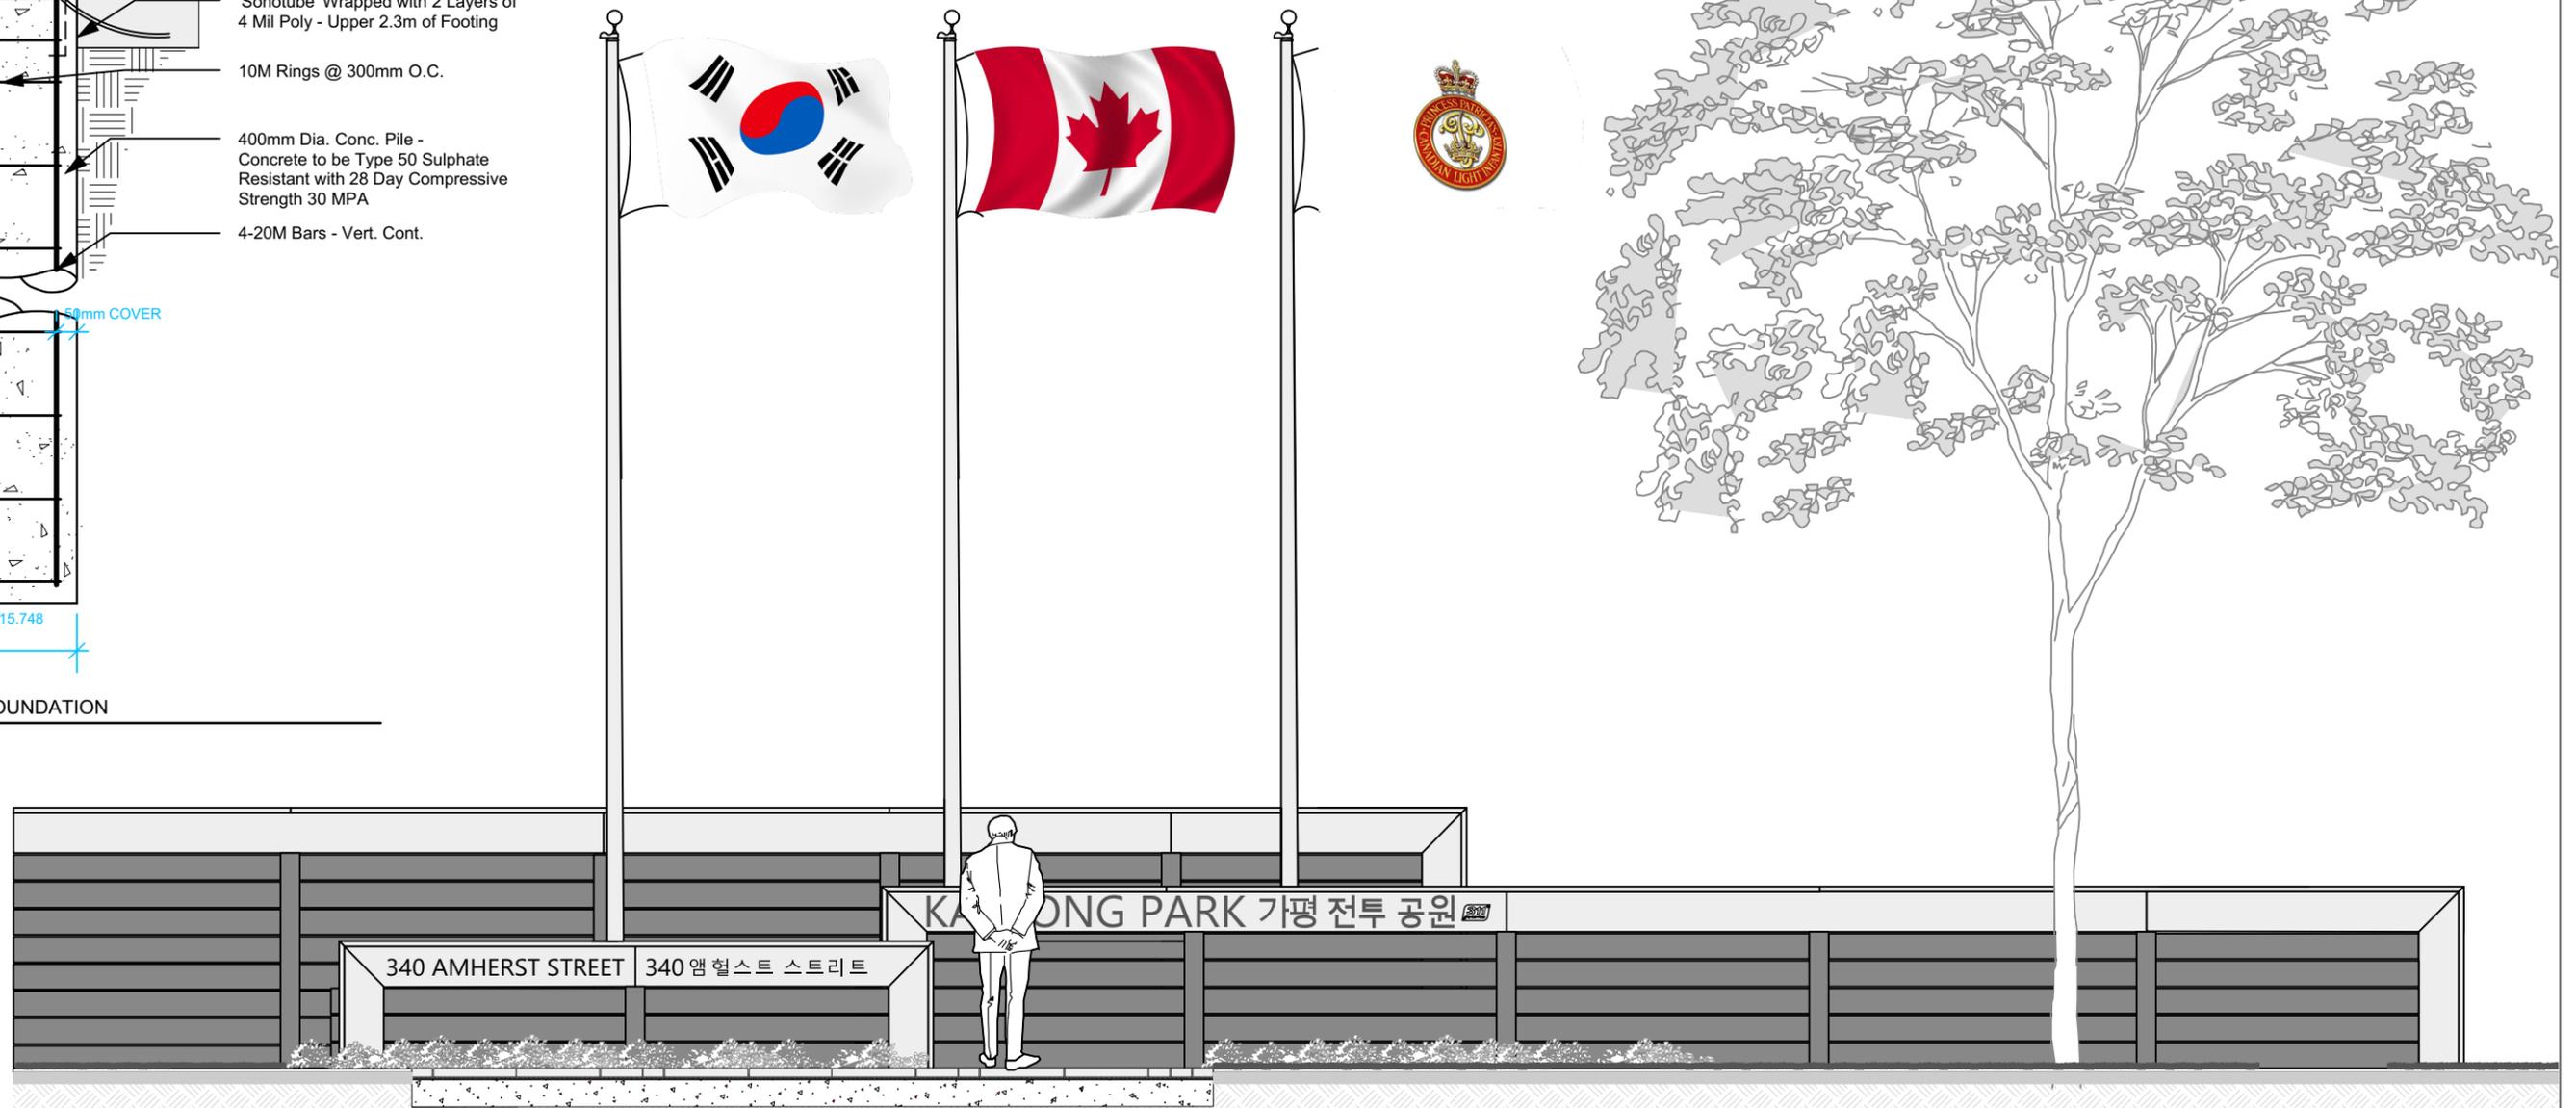

1 NORTH ENTRY ELEVATION
K.47-L NTS

CONTRACTOR TO CONFIRM ALL DIMENSIONS AND REPORT ANY DISCREPANCIES TO CONTRACT ADMINISTRATOR PRIOR TO CONSTRUCTION. LOCATION OF UNDERGROUND STRUCTURES AS SHOWN ARE BASED ON THE BEST INFORMATION AVAILABLE BUT NO GUARANTEE IS GIVEN THAT ALL EXISTING UTILITIES ARE SHOWN OR THAT THE GIVEN LOCATIONS ARE EXACT. CONFIRMATION OF EXISTENCE AND EXACT LOCATION OF ALL SERVICES MUST BE OBTAINED FROM THE INDIVIDUAL UTILITIES BEFORE PROCEEDING WITH CONSTRUCTION.



THE CITY OF WINNIPEG
Planning, Property and Development Department
Planning and Land Use Division
Unit 15 - 30 Fort Street, Winnipeg, MB, (R3C 4X5)

DESIGNED BY	IL	CHECKED BY	
DRAWN BY	IM	APPROVED BY	MANAGER, PARK AND OPEN SPACES
HORIZ. SCALE	NTS		DATE
VERT. SCALE			
DATE	APRIL 2018		MANAGER, PLANNING AND LAND USE DIVISION
			DATE

DRAWING TITLE	DRAWING NO.
KAPYONG PARK MEMORIAL PLAZA	
NORTH ENTRANCE ELEVATION	K.47-L
SITE ADDRESS	BID OPPORTUNITY NO.
	410-2018