


REFERENCE NOTES

- A. PAVEMENT DIMENSIONS ARE TO BACK OF CURB
- B. BASELINE IS CENTRE LINE RIGHT-OF-WAY
- C. PROPERTY LINES OBTAINED FROM CITY OF WINNIPEG L.B.I.S., AND NO SCALE FACTOR WAS APPLIED
- D. REFER TO AECOM FIELD BOOK NO. 4994

CONSTRUCTION NOTES

- 1. CONSTRUCT NEW ACTIVE TRANSPORTATION ASPHALT PATHWAY
- 2. CONSTRUCT NEW CURB RAMP (10mm REV. HT. INTEGRAL)
- 3. ADJUST EXISTING WATER VALVE TO GRADE

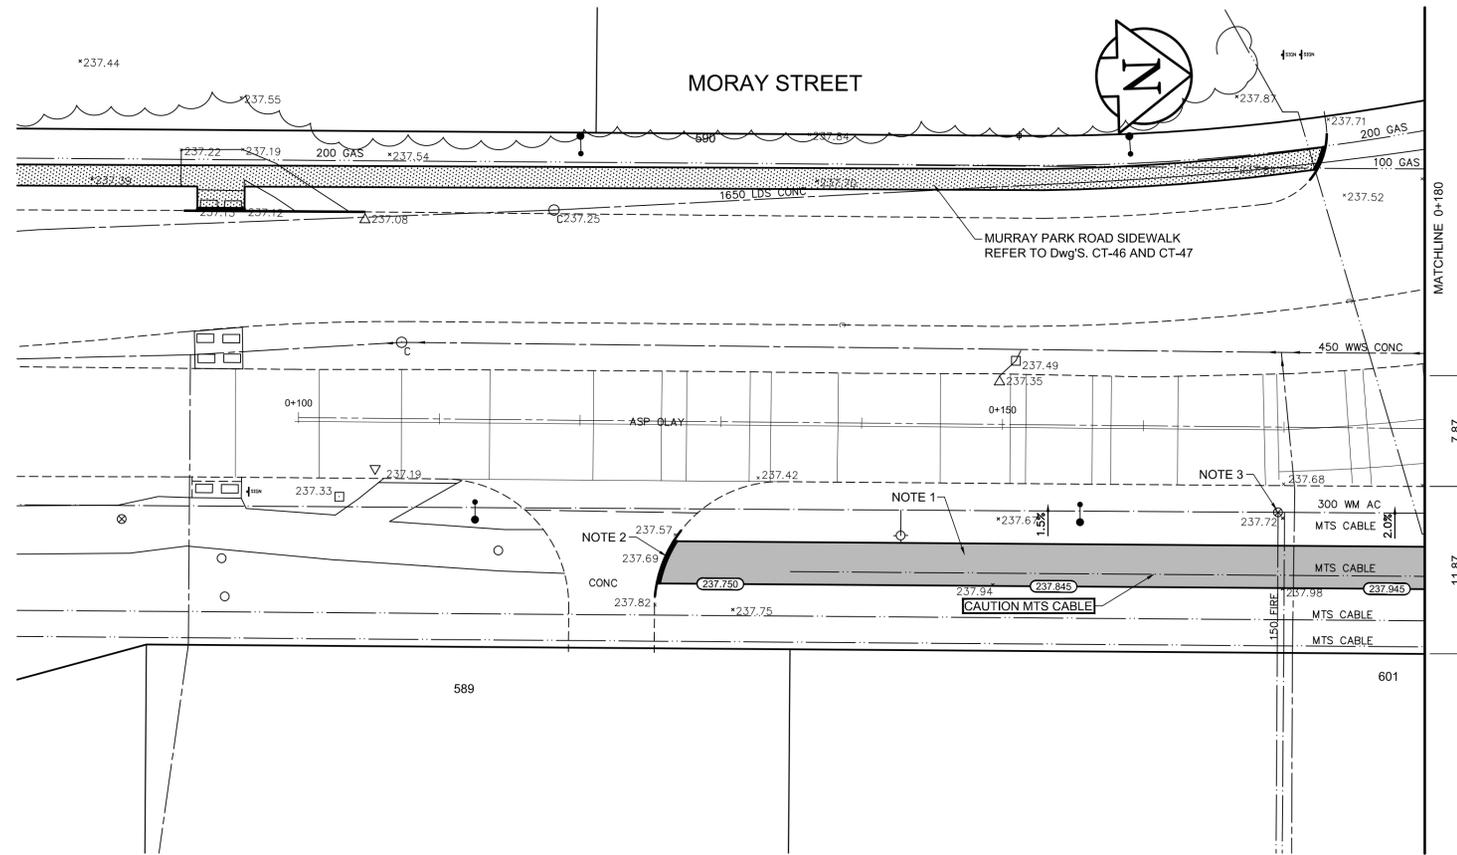

AECOM
 Certificate of Authorization
 AECOM Canada Ltd.
 No. 4671 Date: _____

METRIC
 WHOLE NUMBERS INDICATE MILLIMETRES
 DECIMALIZED NUMBERS INDICATE METRES

150 mm W.M.	WATERMAIN	150 mm W.M.	HYDRO	— x —	Q PROFILE
Hydrant Symbol	HYDRANT	Hydrant Symbol	M.T.S.	— □ —	WEST GUTTER
Valve Symbol	VALVE	Valve Symbol	CONCRETE	— ▨ —	EAST GUTTER
300mm L.D.S.	LAND DRAINAGE SEWER	300mm L.D.S.	ASPHALT	— ▨ —	N/W PROPERTY LINE
250mm W.W.S.	WASTEWATER SEWER	250mm W.W.S.	PROPERTY LINE	— — —	S/E PROPERTY LINE
Manhole Symbol	MANHOLE	Manhole Symbol	SURVEY BAR	— + —	
Catch Basin Symbol	CATCH BASIN	Catch Basin Symbol	ELEVATION	(235.750)	
Catch Pit Symbol	CATCH PIT	Catch Pit Symbol	TREE	— ○ —	
Junctions Symbol	JUNCTIONS	Junctions Symbol	SIDEWALK RAMP	— ▨ —	
Culvert Symbol	CULVERT	Culvert Symbol	CONCRETE SIDEWALK	— ▨ —	
Gas Symbol	GAS	Gas Symbol	FENCE	— ▨ —	
EXISTING	LEGEND - PLAN	PROPOSED	EXISTING	LEGEND - PLAN	PROPOSED
EXISTING	LEGEND - PROFILE	PROPOSED	EXISTING	LEGEND - PROFILE	PROPOSED

LOCATION APPROVED UNDERGROUND STRUCTURES

SUPV. U/G STRUCTURES COMMITTEE DATE

NOTE:
 LOCATION OF UNDERGROUND STRUCTURES AS SHOWN ARE BASED ON THE BEST INFORMATION AVAILABLE. BUT NO GUARANTEE IS GIVEN THAT ALL EXISTING UTILITIES ARE SHOWN OR THAT THE GIVEN LOCATIONS ARE EXACT. CONFIRMATION OF EXISTENCE AND EXACT LOCATION OF ALL SERVICES MUST BE OBTAINED FROM THE INDIVIDUAL UTILITIES BEFORE PROCEEDING WITH CONSTRUCTION.

B.M. 39-034	S.E. Cor. Moray St. & Saulteaux Cres. Tabl. in N. Conc. Foundation No. 737 Moray St. 2 m E. & 0.1 m below Conc. blocks of N.W. Cor. of Bldg.		
ELEV. 238.277			
NO.	REVISIONS	DATE	BY
0	ISSUED FOR TENDER	03/05/2018	BC
A	ISSUED FOR REVIEW	02/02/2018	BC

AECOM

DESIGNED BY: SS
 CHECKED BY: BC/KWR

DRAWN BY: SS
 APPROVED BY:

HOR. SCALE: 1:250
 VERTICAL: 1:10

RELEASED FOR CONSTRUCTION BY:

DATE

ENGINEER'S SEAL

PROVINCE OF MANITOBA

K.W. RAE

REGISTERED PROFESSIONAL ENGINEER

CONSULTANT DRAWING NO. CT-08

THE CITY OF WINNIPEG
 PUBLIC WORKS DEPARTMENT
 ENGINEERING DIVISION

2018/2019 INDUSTRIAL STREET RENEWAL PROGRAM

MORAY STREET - MURRAY PARK ROAD TO SAULTEAUX N LEG
 PAVEMENT REHABILITATION
 MURRAY PARK ROAD TO STATION 0+180

CITY DRAWING NUMBER
 SHEET 08 OF 47