


29 June 2018



163523-04-5.dwg

NOT FOR CONSTRUCTION

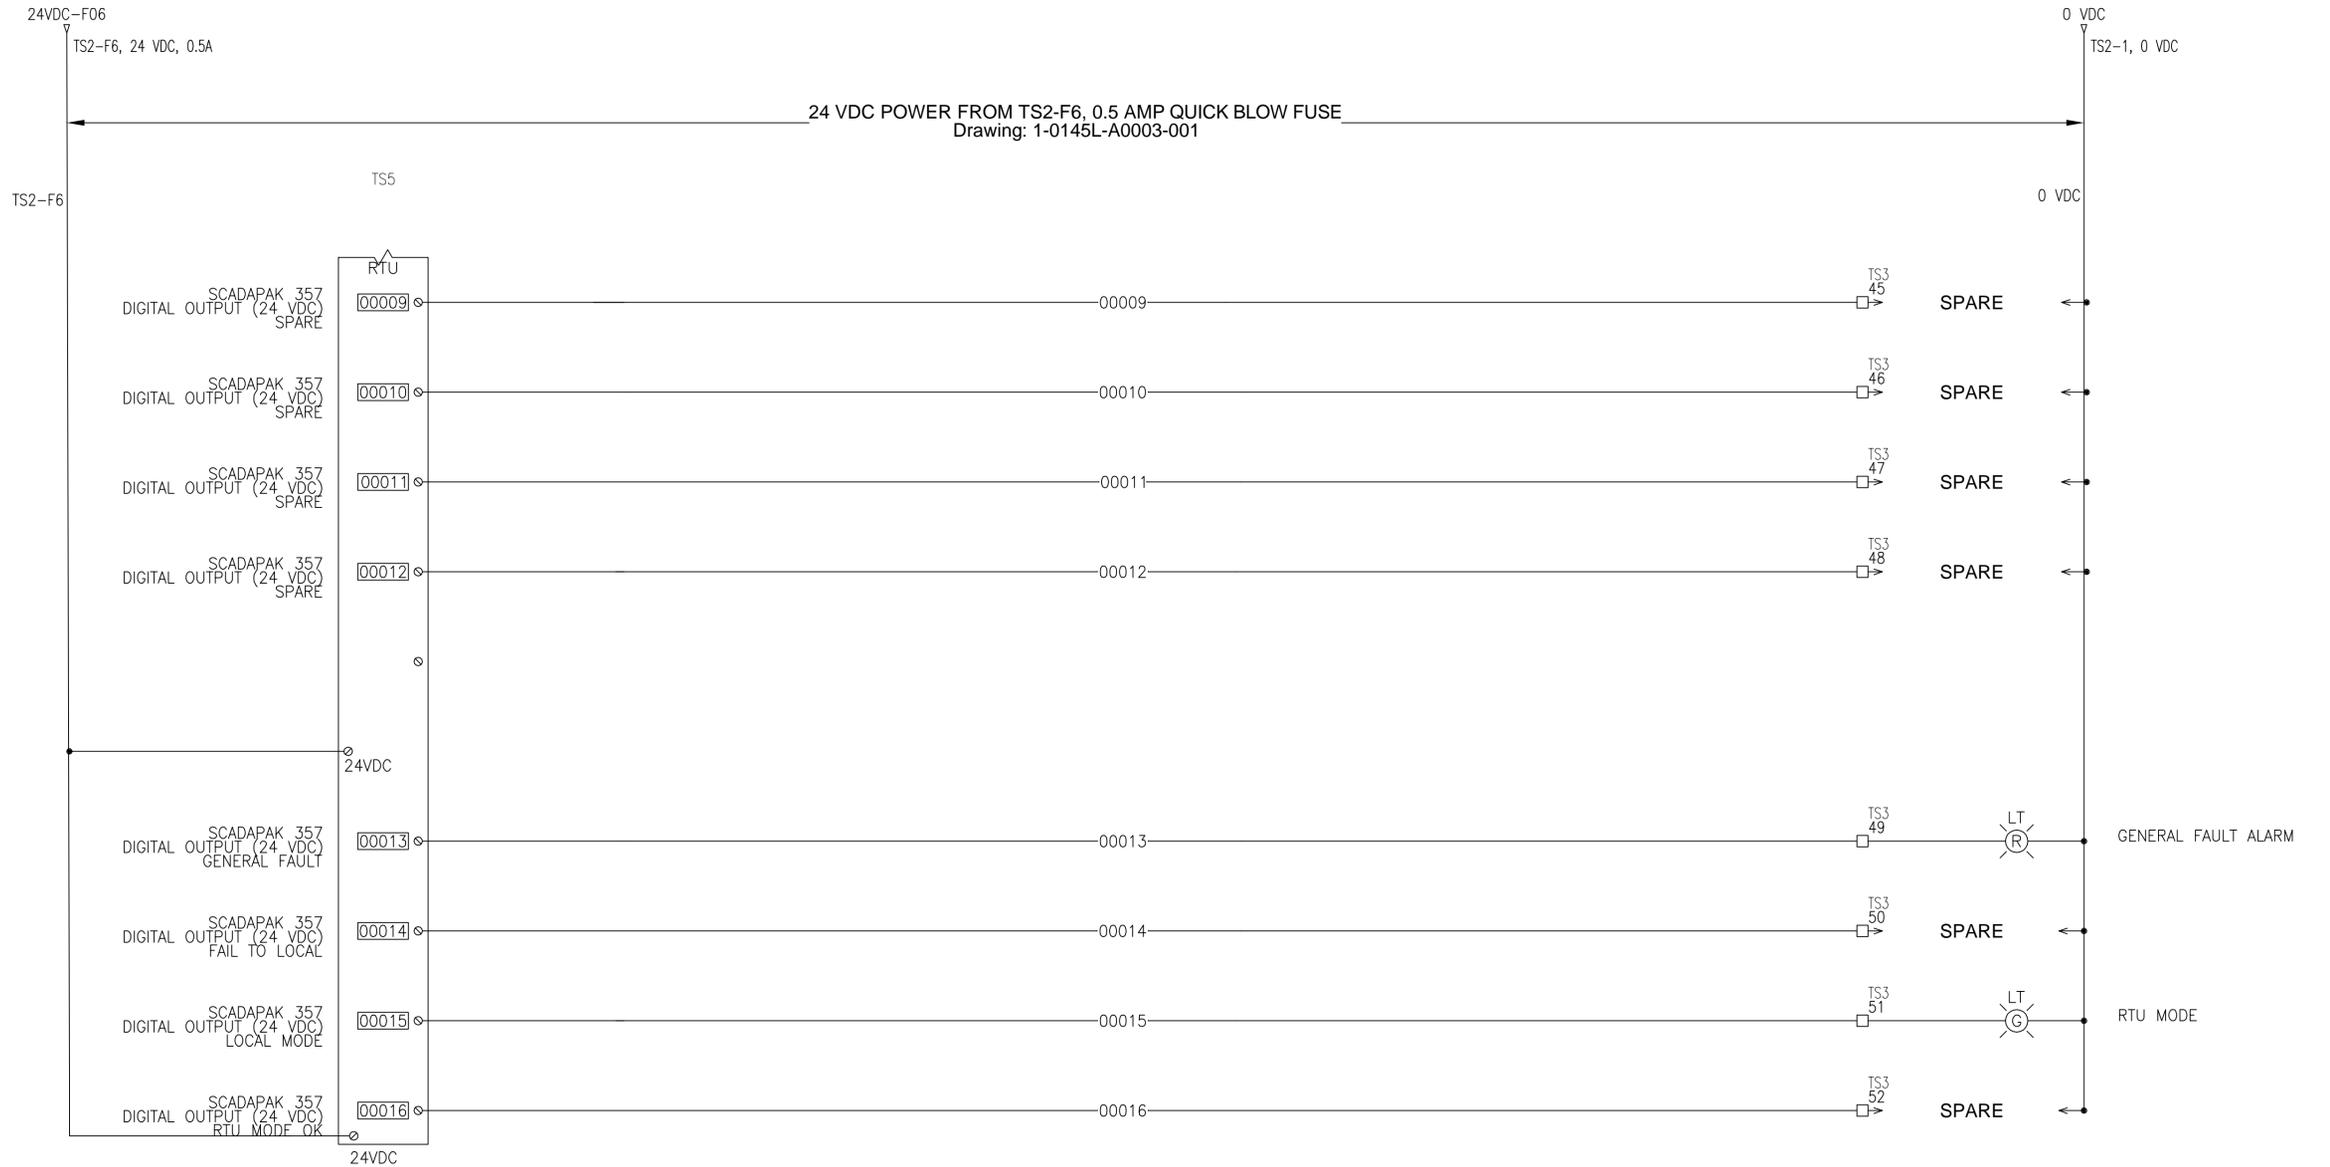

NO.	REVISIONS	DATE	BY	DATE
0	ISSUED FOR TENDER	06/29/18	BLM	

DILLON CONSULTING	
DESIGNED BY: BKB	CHECKED BY: BLM
DRAWN BY: SCK	APPROVED BY: MH
HOR. SCALE: NONE	RELEASED FOR CONSTRUCTION
VERTICAL	
DATE: JUNE 2018	DATE:

ENGINEER'S SEAL

CONSULTANT PROJECT NUMBER
18-6936

THE CITY OF WINNIPEG
WATER AND WASTE DEPARTMENT

Winnipeg

HAWTHORNE WASTEWATER PUMPING STATION UPGRADES

DO 09-16
RTU MODE, LOCAL MODE, FAIL TO LOCAL

CITY DRAWING NUMBER 1-0145L-A0016-001
SHEET 16 OF 25
CONSULTANT DRAWING NUMBER 16