




DEMOLITION PLAN
1:50

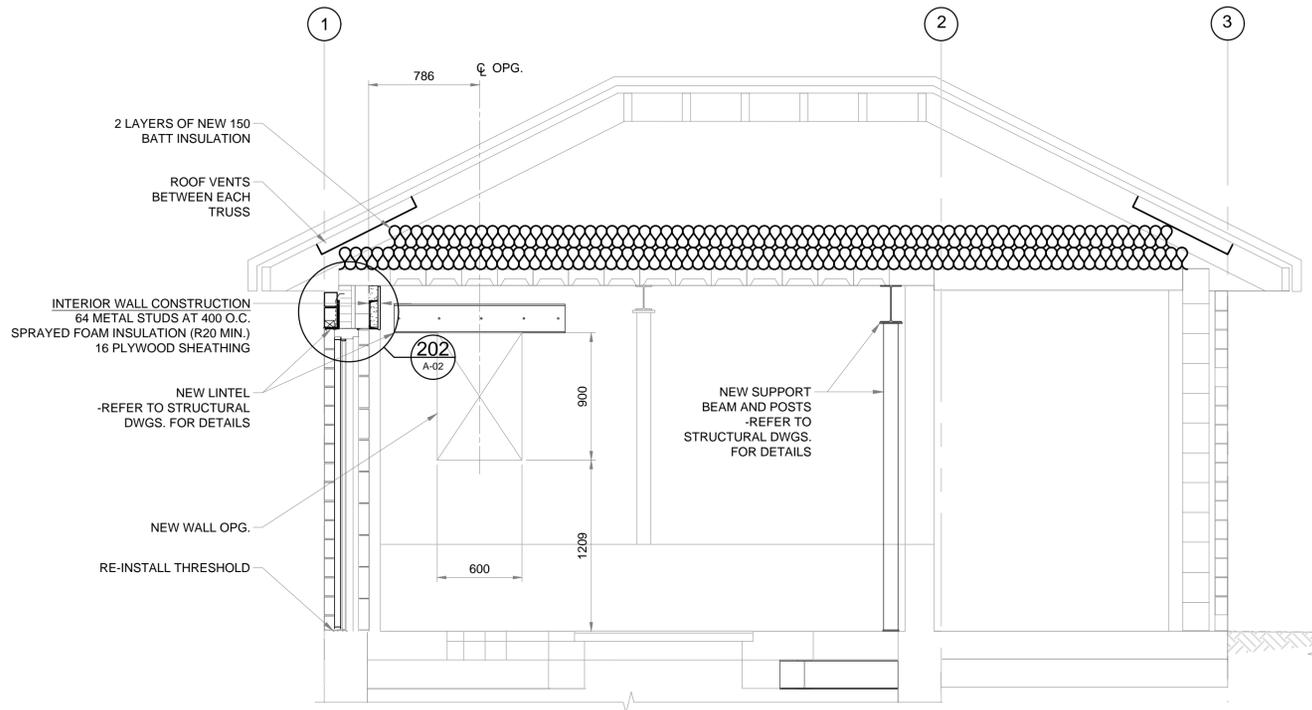

A CROSS-SECTION
A-01 1:25

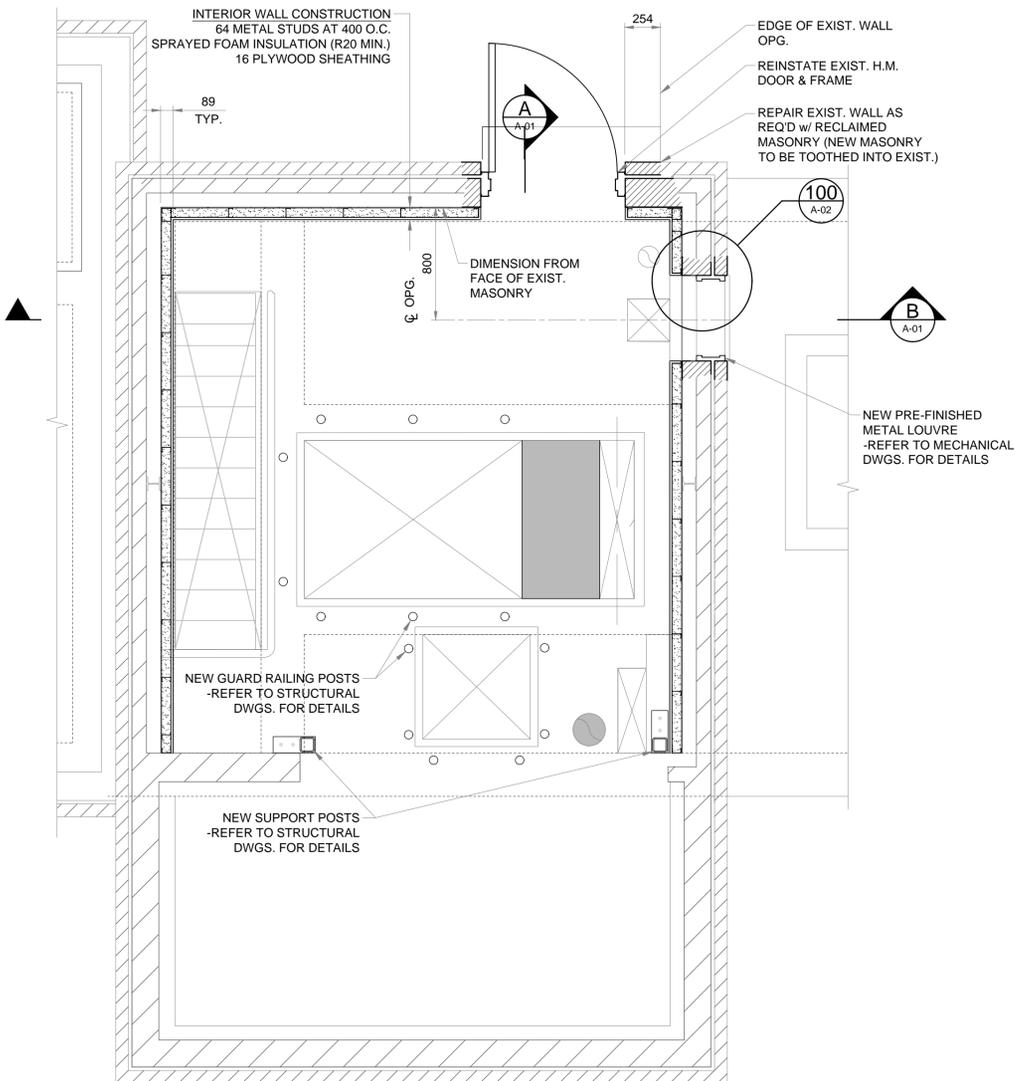

PARTIAL PLAN AT ENTRY LEVEL
1:25

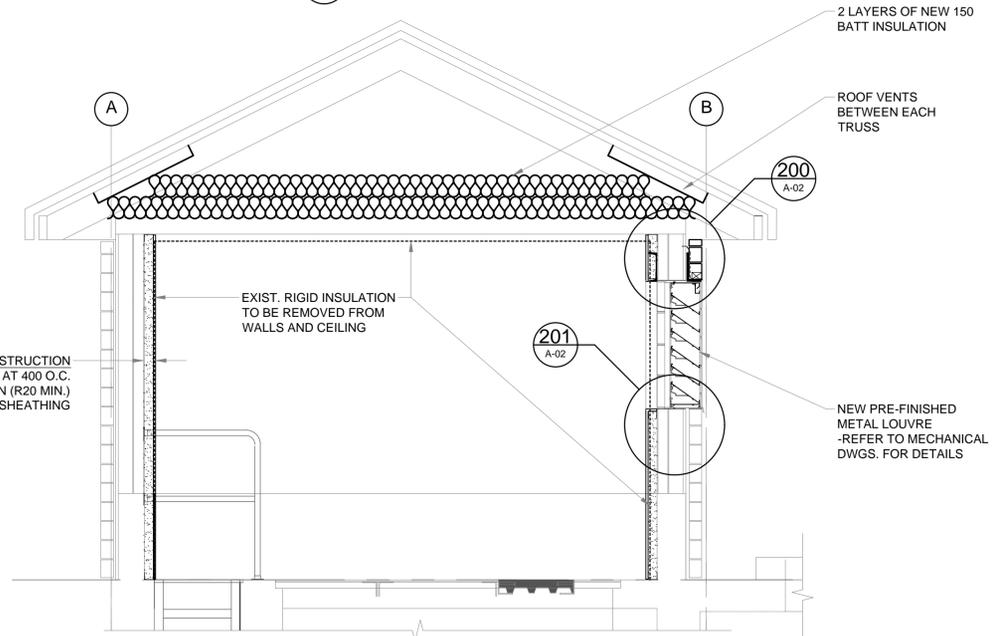

B CROSS-SECTION
A-01 1:25

NOTES:

GENERAL

1. ALL WORK SHALL CONFORM TO THE LATEST MANITOBA BUILDING CODE/NATIONAL BUILDING CODE.
2. ALL WORK TO BE PERFORMED IN ACCORDANCE WITH APPLICABLE LEGISLATION AND REGULATIONS INCLUDING, BUT NOT LIMITED TO, OCCUPATIONAL HEALTH AND SAFETY ACT AND REGULATIONS.
3. THE CONTRACTOR SHALL AS PART OF HIS WORK CHECK AND VERIFY ALL DIMENSIONS AND ELEVATIONS AND REPORT ANY DISCREPANCIES TO THE CONTRACT ADMINISTRATOR BEFORE PROCEEDING WITH CONSTRUCTION.
4. SAFEGUARD AND PROTECT ALL EXISTING STRUCTURES, SERVICES AND UTILITIES WHICH MAY BE AFFECTED BY THE WORK OF THIS CONTRACT.

4 July 2018

186936-01-A-COM-A01.dwg

NOT FOR CONSTRUCTION



DESIGNED BY JA		CHECKED BY NR	
DRAWN BY MGS		APPROVED BY MH	
HOR. SCALE AS SHOWN		RELEASED FOR CONSTRUCTION	
VERTICAL AS SHOWN		DATE	
0	ISSUED FOR TENDER	06/29/18	CP
NO.	REVISIONS	DATE	BY

ENGINEER'S SEAL
CONSULTANT PROJECT NUMBER 18-6936

THE CITY OF WINNIPEG WATER AND WASTE DEPARTMENT	
HAWTHORNE WASTEWATER PUMPING STATION UPGRADES	
CITY DRAWING NUMBER 1-0145L-B0001-001	SHEET 03 OF 21
ARCHITECTURAL - PLAN, SECTIONS, DETAILS AND NOTES	
CONSULTANT DRAWING NUMBER A-01	