


PLAY FEATURES & MATERIALS LEGEND

- LIMIT OF WORK
- EXISTING UNDERGROUND ELECTRICAL
- === WOOD TIMBER EDGING
- SOD (CITY OF WINNIPEG CW3510 "SODDING", SD-243)
- ASPHALT (CITY OF WINNIPEG SCD-648 "PARKWAY PATH ASPHALT")
- GRANULAR PATHWAY
- ENGINEERED WOOD FIBER SAFETY SURFACING
- PLANTING BED
- PLAY SAND
- LP ○ EXISTING LIGHT POLES
- WASTE RECEPTACLE (CITY OF WINNIPEG DETAIL SCD-119 "WASTE RECEPTACLE SIDE OPENING METAL SLAT TYPE")
- BENCH (CITY OF WINNIPEG DETAIL SCD - 121 "TACHE BENCH COMPOSITE WITH ARMS")
- LIMESTONE SEATING BLOCKS (+/- 0.75m x 0.45m x 1.8m. REFER TO SPECS)
- BIKE RACK ("ARC RACK" BY DERO. REFER TO SPECS)
- FIELD STONE BOULDERS: ±600mm Ø LAYOUT TO BE APPROVED ON SITE BY CONTRACT ADMINISTRATOR
- FIELD STONE BOULDERS: ±1200mm Ø LAYOUT TO BE APPROVED ON SITE BY CONTRACT ADMINISTRATOR
- LOG STUMP "WIGGLE WALL"
- CLIMBING LOG
- "BLOOX 2" BY KOMPAN "PROVIDE ENGINEERED, STAMPED SHOP DRAWINGS FOR PLAY EQUIPMENT AND FOUNDATIONS INCLUDING REQUIRED TYPE, DEPTH AND COMPACTION OF GRANULAR BASE AND/OR SUB-BASE FOR REVIEW AND APPROVAL PRIOR TO INSTALLATION.
- "BAMBOO JUNGLE" BY TREKFIT "PROVIDE ENGINEERED, STAMPED SHOP DRAWINGS FOR PLAY EQUIPMENT AND FOUNDATIONS INCLUDING REQUIRED TYPE, DEPTH AND COMPACTION OF GRANULAR BASE AND/OR SUB-BASE FOR REVIEW AND APPROVAL PRIOR TO INSTALLATION.
- STAGE DECKING
- EXISTING TREES

- MATERIALS NOTES**
1. ENSURE THE LOCATION OF ALL EXISTING SERVICES BOTH OLD AND RECENTLY INSTALLED ARE CLEARLY LOCATED ON SITE PRIOR TO CONSTRUCTION. THE CONTRACTOR WILL BE RESPONSIBLE FOR REPAIRING ALL DAMAGE CAUSED TO SERVICES DURING LANDSCAPE CONSTRUCTION.
 2. ALL DIMENSIONS ARE IN METRIC UNLESS OTHERWISE SPECIFIED.
 3. STAKEOUT ALL PATHWAYS AND CONFIRM LAYOUT WITH CONTRACT ADMINISTRATOR PRIOR TO CONSTRUCTION.
 4. REPAIR EXISTING SOD AS NECESSARY.
 5. REFER TO SPECIFICATIONS FOR DETAILED MATERIALS DESCRIPTIONS.
 6. ANY AREA DISTURBED BY CONSTRUCTION NOT SHOWN ON THIS DRAWING MUST BE RETURNED TO ITS ORIGINAL CONDITION.
 7. REPORT ANY DISCREPANCIES TO THE CONTRACT ADMINISTRATOR IMMEDIATELY.

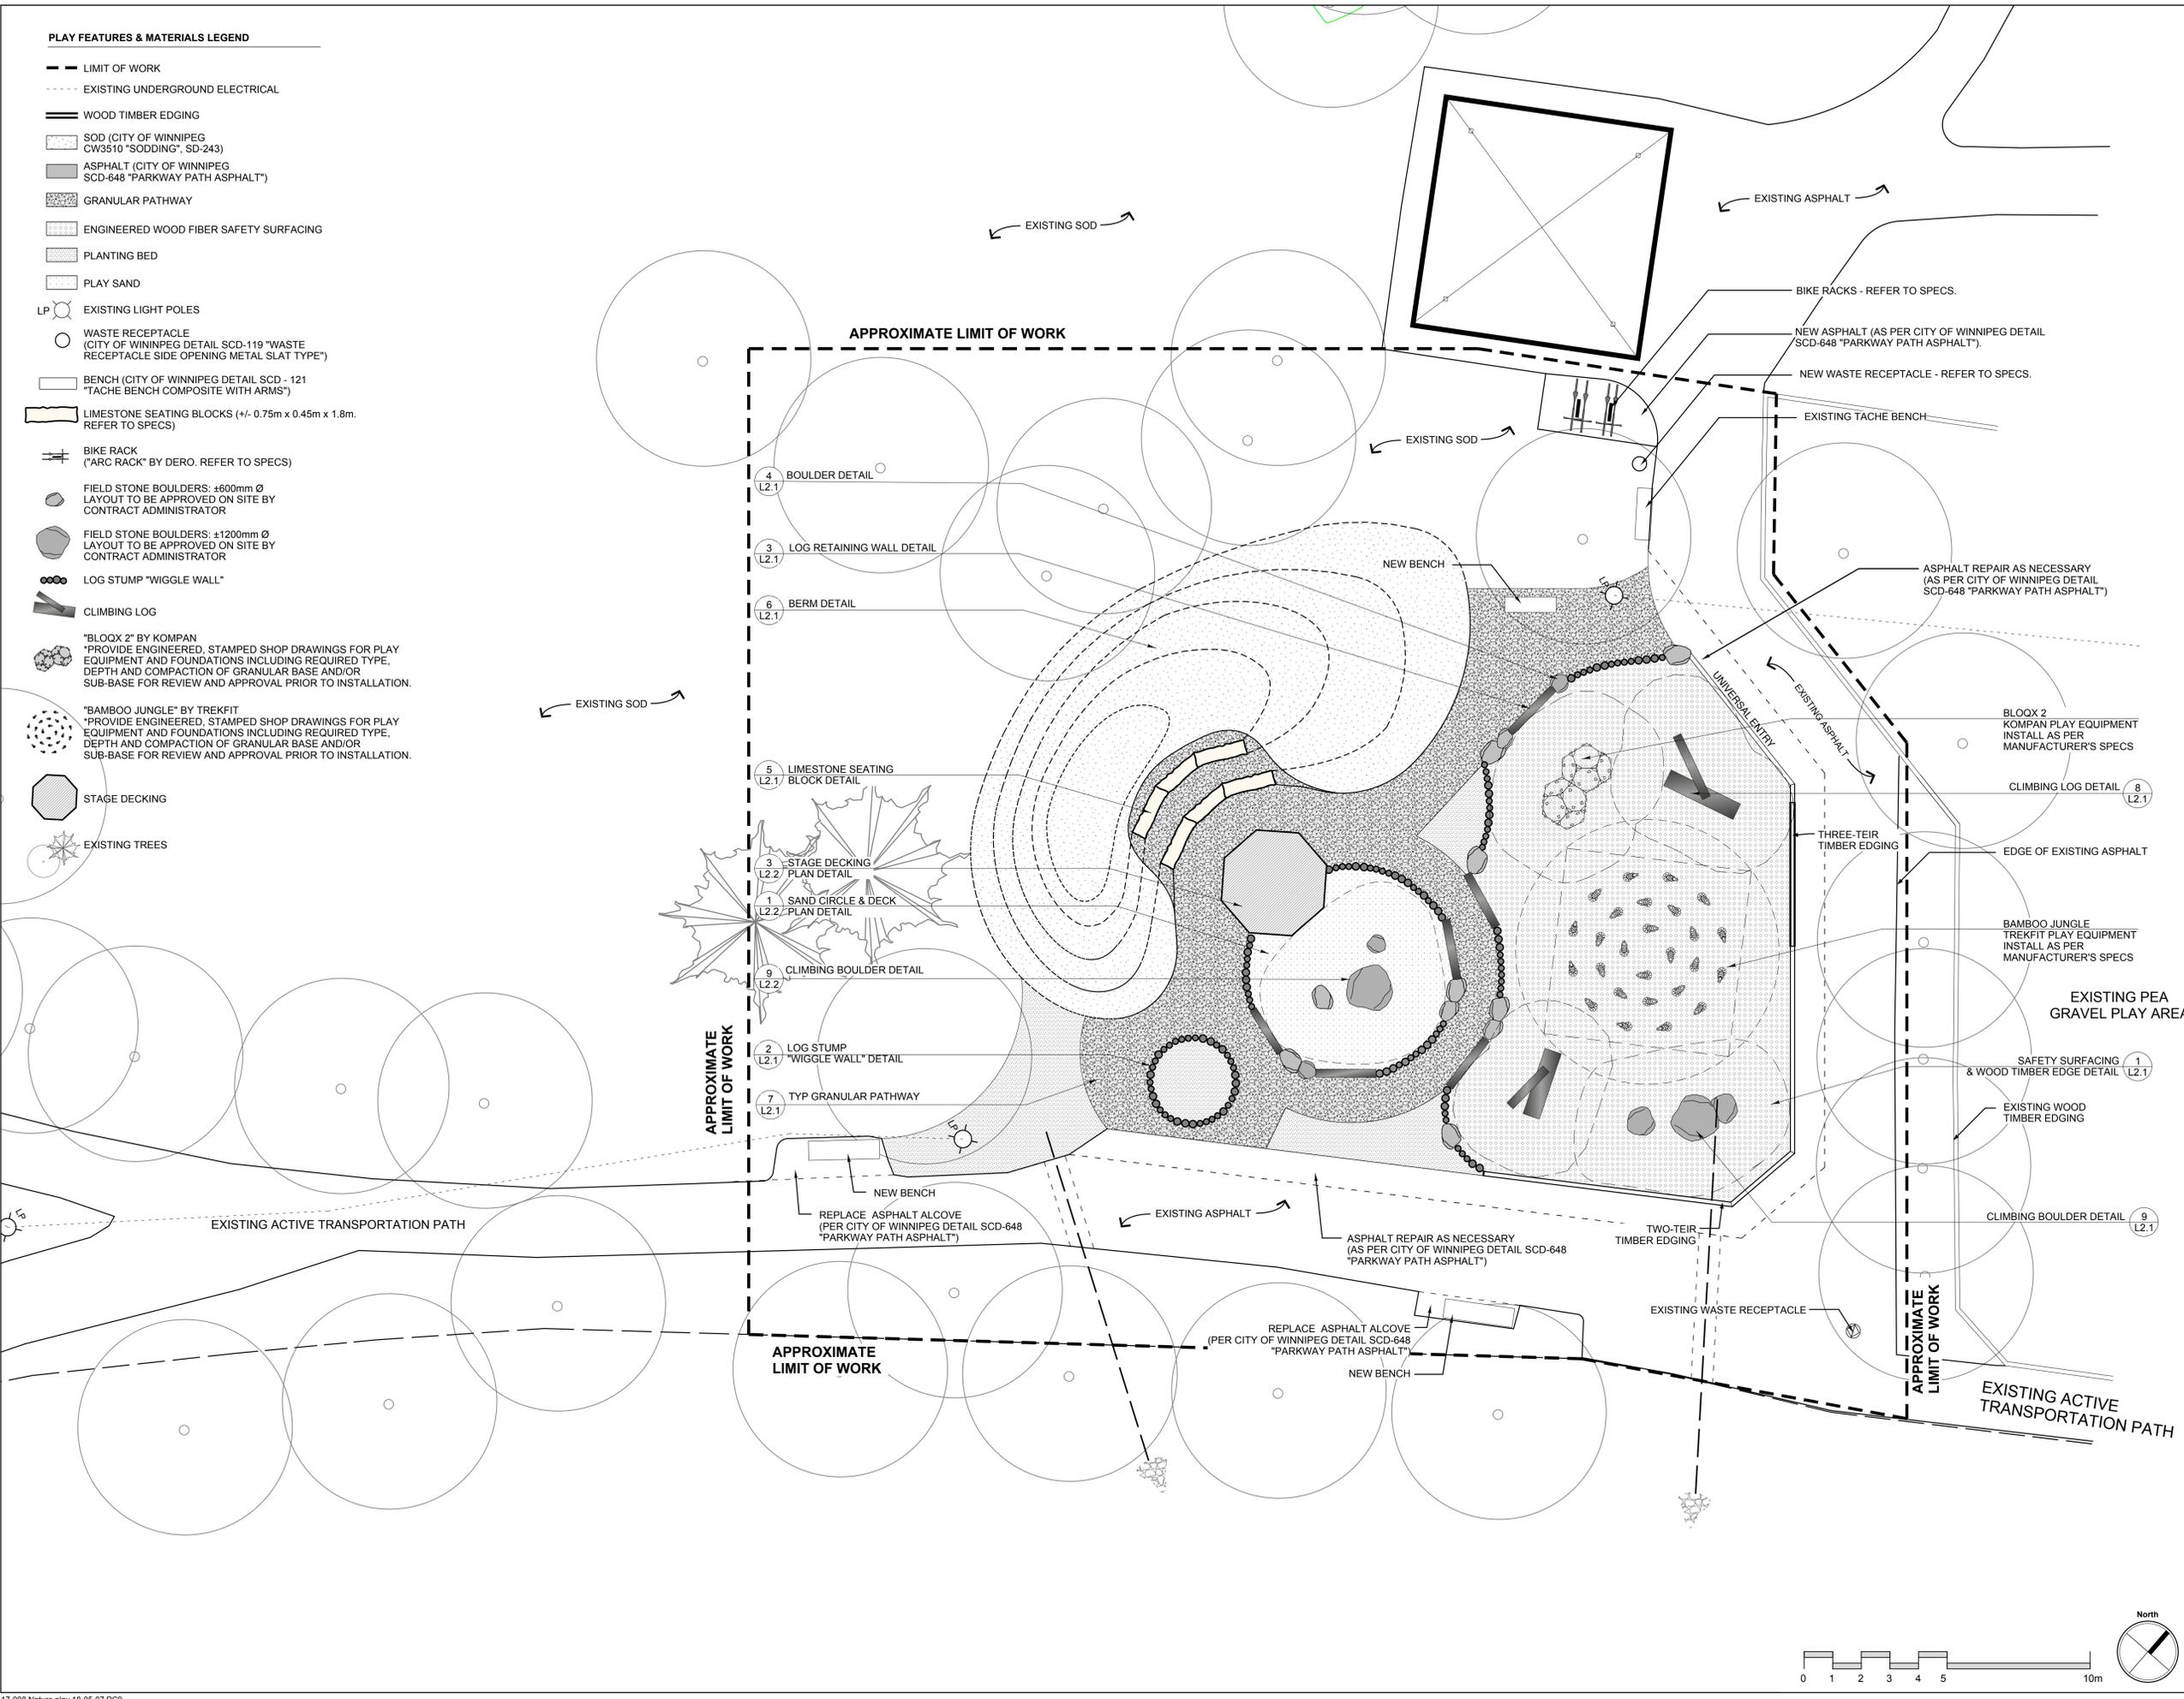

- 4 BOULDER DETAIL (L2.1)
- 3 LOG RETAINING WALL DETAIL (L2.1)
- 6 BERM DETAIL (L2.1)
- 5 LIMESTONE SEATING BLOCK DETAIL (L2.1)
- 3 STAGE DECKING PLAN DETAIL (L2.2)
- 1 SAND CIRCLE & DECK PLAN DETAIL (L2.2)
- 9 CLIMBING BOULDER DETAIL (L2.2)
- 2 LOG STUMP "WIGGLE WALL" DETAIL (L2.1)
- 7 TYP GRANULAR PATHWAY (L2.1)

- BIKE RACKS - REFER TO SPECS.
- NEW ASPHALT (AS PER CITY OF WINNIPEG DETAIL SCD-648 "PARKWAY PATH ASPHALT").
- NEW WASTE RECEPTACLE - REFER TO SPECS.
- EXISTING TACHE BENCH
- ASPHALT REPAIR AS NECESSARY (AS PER CITY OF WINNIPEG DETAIL SCD-648 "PARKWAY PATH ASPHALT")
- BLOOX 2 KOMPAN PLAY EQUIPMENT INSTALL AS PER MANUFACTURER'S SPECS
- CLIMBING LOG DETAIL 8 (L2.1)
- EDGE OF EXISTING ASPHALT
- BAMBOO JUNGLE TREKFIT PLAY EQUIPMENT INSTALL AS PER MANUFACTURER'S SPECS
- EXISTING PEA GRAVEL PLAY AREA
- SAFETY SURFACING & WOOD TIMBER EDGE DETAIL 1 (L2.1)
- EXISTING WOOD TIMBER EDGING
- CLIMBING BOULDER DETAIL 9 (L2.1)

ISSUED FOR CONSTRUCTION	MAY 15, 2018
ISSUE NOTES	DATE

THIS DRAWING MUST NOT BE SCALED.
 THE GENERAL CONTRACTOR SHALL VERIFY ALL DIMENSIONS, DATUMS AND LEVELS PRIOR TO COMMENCEMENT OF WORK. ALL ERRORS AND OMISSIONS TO BE REPORTED IMMEDIATELY TO THE LANDSCAPE ARCHITECT.
 VARIATIONS & MODIFICATIONS TO WORK SHOWN ON THESE DRAWINGS SHALL NOT BE CARRIED OUT WITHOUT WRITTEN PERMISSION FROM THE LANDSCAPE ARCHITECT.
 THIS DRAWING IS THE EXCLUSIVE PROPERTY OF THE LANDSCAPE ARCHITECTS AND CAN BE REPRODUCED ONLY WITH THE PERMISSION OF THE LANDSCAPE ARCHITECTS. IN WHICH CASE THE REPRODUCTION MUST BEAR THEIR NAME AS LANDSCAPE ARCHITECTS.

PROFESSIONAL SEALS

500-115 Bannatyne Avenue East Winnipeg, MB R3B 0R3
 PHONE 204 944 9907 WEB htfc.mb.ca

PROJECT TITLE
ST. JOHN'S PARK REDEVELOPMENT - PHASE 1
 1 FOWLER AVENUE
 WINNIPEG, MANITOBA

SHEET TITLE
NATURE PLAYGROUND "AREA B"
PLAY FEATURES & MATERIALS PLAN

DRAWN RG	REVIEWED MG	DRAWING NO. L 1.6
SCALE 1:100	PROJECT No. 17-008	R-0
DATE PRINTED 12:42 PM Tue, May 15, 2018		