



**PLANT SPECIFICATION LIST**

Quantity	Botanical / Common Name	Size / Remarks
<b>Deciduous Trees</b>		
1	<i>Celtis occidentalis</i> 'Delta' / Delta Hackberry	90mm cal., 4.5-5m ht., 14 major branches in well-formed head 2.0m above grade. B&B or container stock.
<b>Deciduous Shrubs</b>		
7	<i>Cornus sericea</i> 'Farrow' / 'Arctic Fire' Dogwood	min 300-400 mm ht. 4 major basal branches. Well formed, bushy plants. Container stock.
11	<i>Syringa vulgaris</i> 'Prairie Petite' / 'Prairie Petite' Lilac	min 300-400 mm ht. 4 major basal branches. Well formed, bushy plants. Container stock.
<b>Perennials &amp; Grasses</b>		
27	<i>Asclepias incarnata</i> / Swamp Milkweed	2 yr. plants from division. No.1 grade, well developed, vigorous root system with no root girdling.
31	<i>Sporobolus heterolepis</i> / Prairie Dropseed	2 yr. plants from division. No.1 grade, well developed, vigorous root system with no root girdling.


- NOTES:**
1. ALIGN MOST ATTRACTIVE SIDE OF TREE TO PROMINENT VIEWING AREA.
  2. DO NOT DAMAGE OR CUT LEADER. PRUNE AS PER STANDARD HORTICULTURAL PRACTICE. COMPACT TOPSOIL - DO NOT ALLOW AIR POCKETS WHEN BACKFILLING

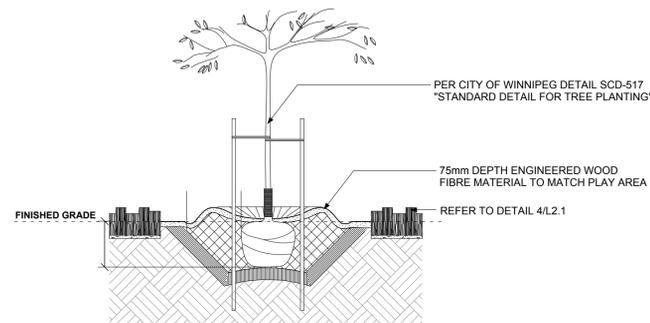


**1 TYP DECIDUOUS TREE PLANTING**  
L1.7 NTS

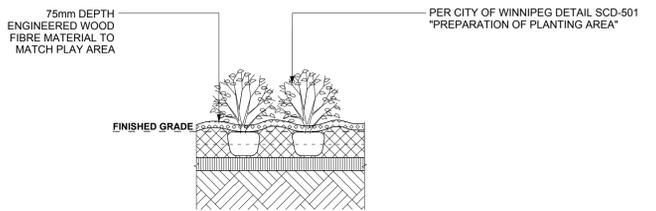

**2 TYP SHRUB PLANTING**  
L1.7 NTS

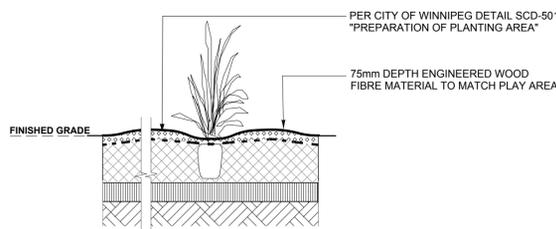

**3 TYP PERENNIAL & GRASS PLANTING**  
L1.7 NTS

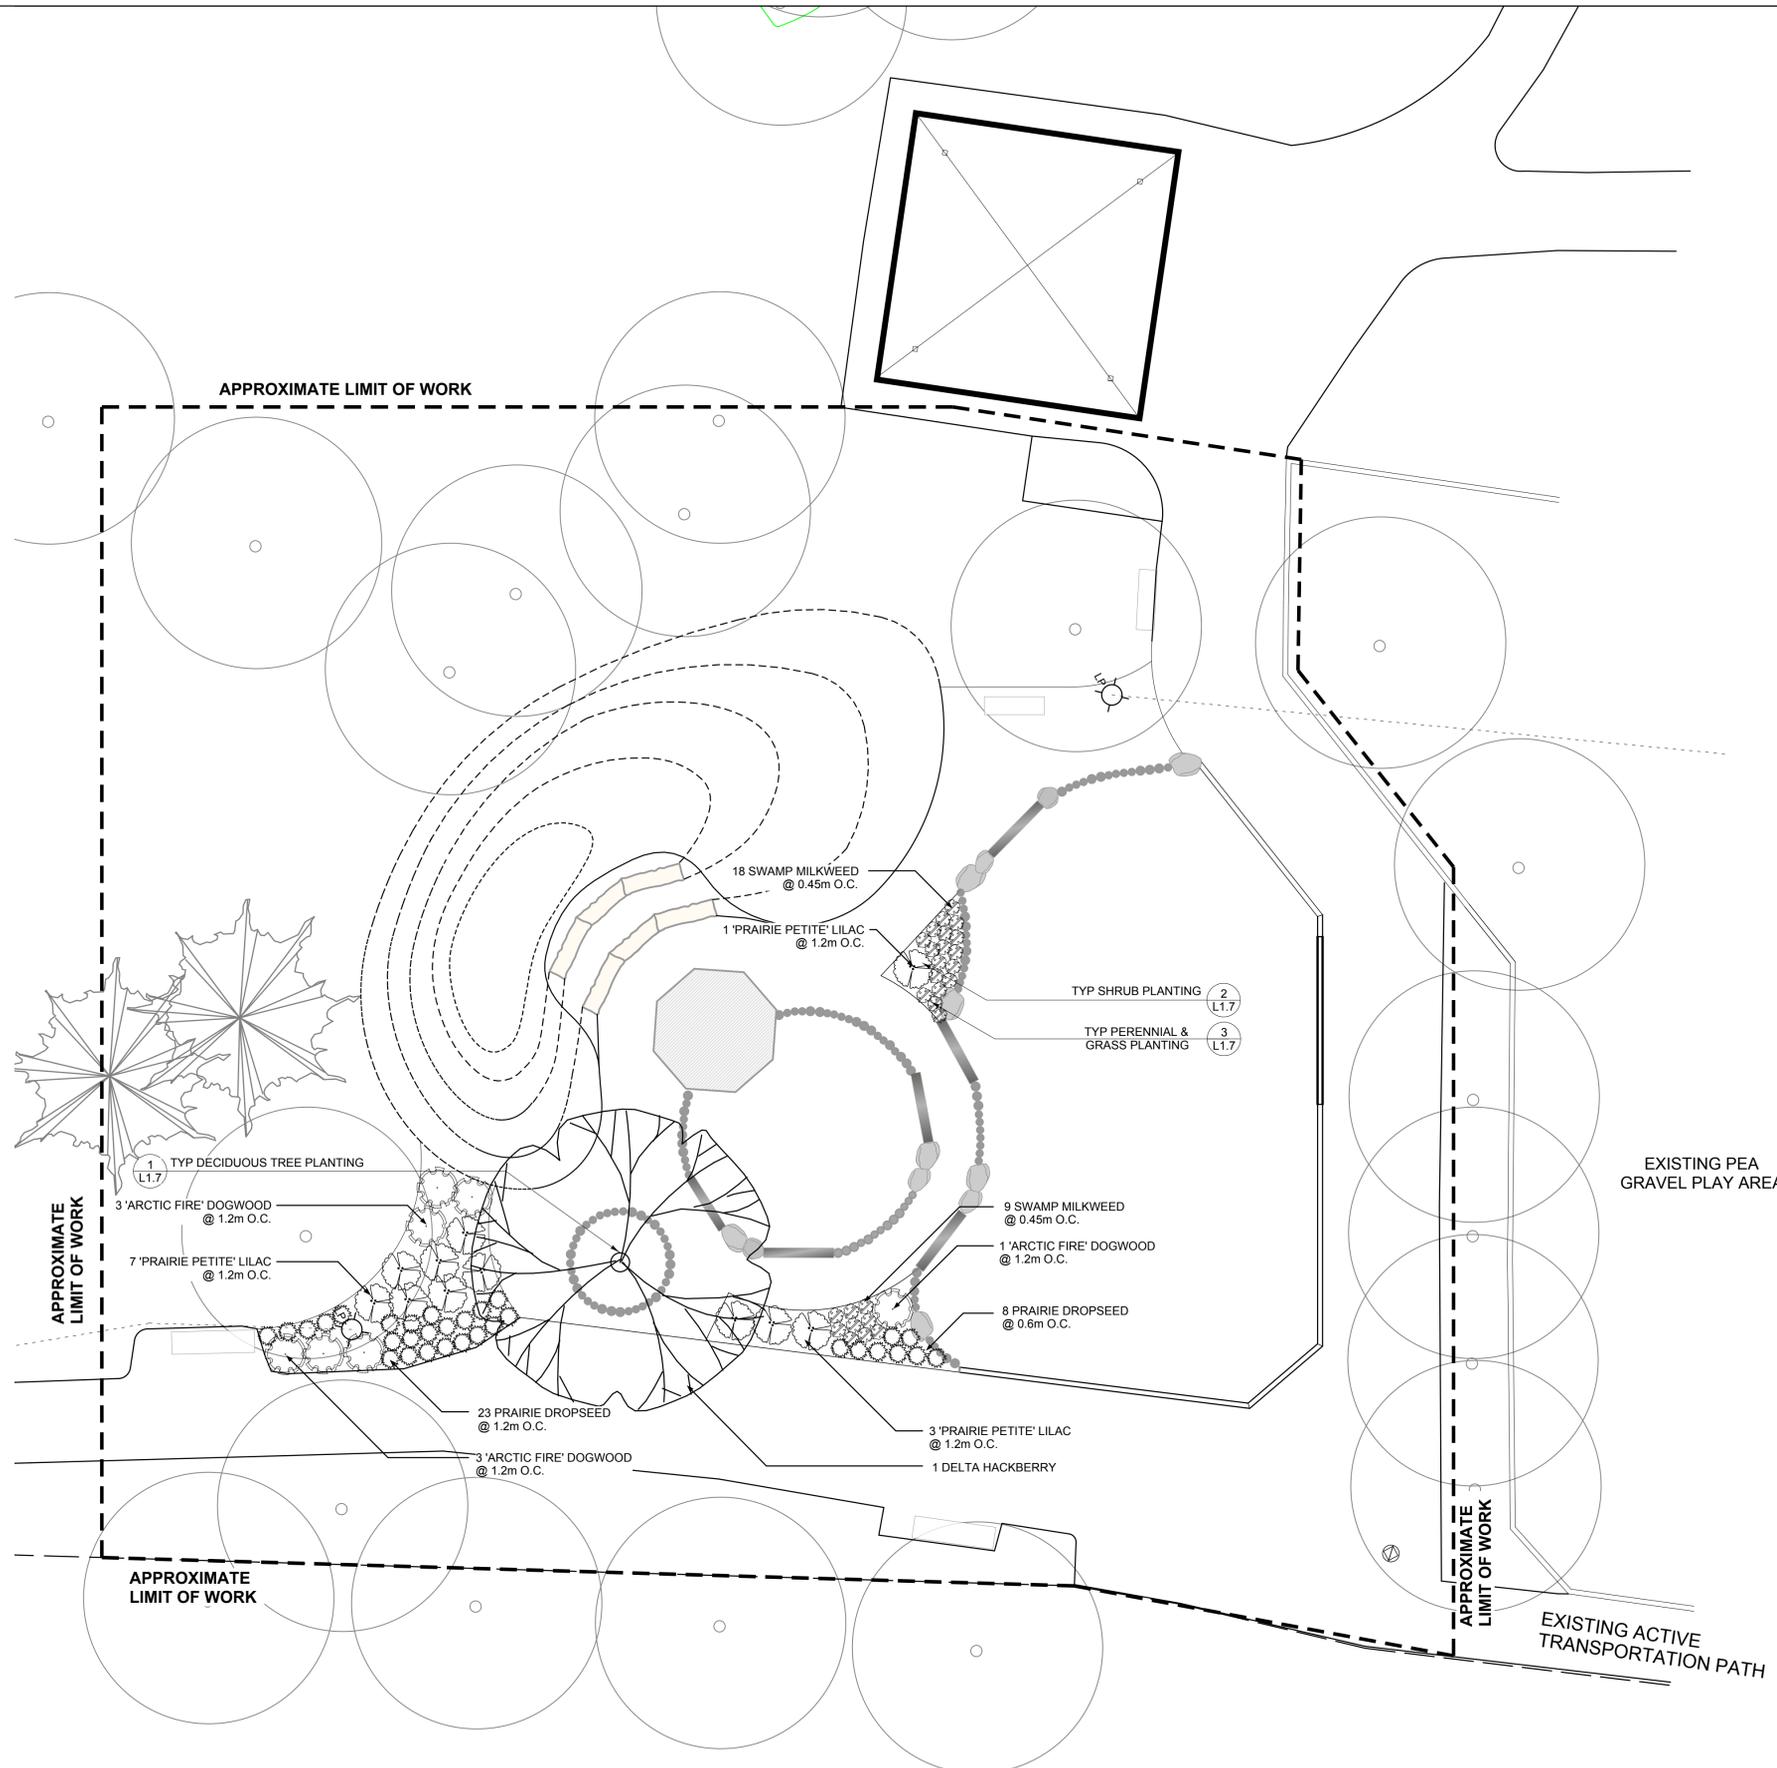

- PLANTING NOTES**
1. ENSURE THE LOCATION OF ALL EXISTING SERVICES BOTH OLD AND RECENTLY INSTALLED ARE CLEARLY LOCATED ON SITE PRIOR TO CONSTRUCTION. THE CONTRACTOR WILL BE RESPONSIBLE FOR REPAIRING ALL DAMAGE CAUSED TO SERVICES DURING LANDSCAPE CONSTRUCTION.
  2. ALL DIMENSIONS ARE IN METRIC UNLESS OTHERWISE SPECIFIED.
  3. PROVIDE SOIL SAMPLES FOR TESTING PRIOR TO INSTALLING SHRUB BEDS. AMMEND SOIL AS RECOMMENDED BY TEST RESULTS AND INSTALL ON TOP OF SCARIFIED SUBGRADE.
  4. REMOVE EXTRA MATERIALS AND LEAVE THE SITE IN A CLEAN, TIDY CONDITION AFTER EACH PLANTING AREA IS COMPLETED.
  5. AS SUBSTANTIAL PERFORMANCE INSPECTION WILL BE CONDUCTED FOR ALL PLANTING 30 DAYS AFTER INSTALLATION.
  6. A CERTIFICATE OF TOTAL PERFORMANCE WILL BE ISSUED ONCE ALL DEFICIENCIES FROM THE SUBSTANTIAL PERFORMANCE INSPECTIONS ARE ADDRESSED.
  7. A ONE YEAR PLANT WARRANTY INSPECTION WILL BE CONDUCTED 12 MONTHS AFTER THE ISSUE OF THE CERTIFICATE OF SUBSTANTIAL PERFORMANCE. ALL PLANTS FOUND TO BE DEAD OR UNHEALTHY DUE TO PLANT STOCK QUALITY, EXCLUDING ACTS OF VANDALISM, SHALL BE REPLACED AND WARRANTED FOR AN ADDITIONAL YEAR.
  8. ALL DAMAGE TO SOD AND PLANTINGS ABUTTING SITE BOUNDARIES CREATED BY CONSTRUCTION ACTIVITIES MUST BE PREPARED BY THE CONTRACTOR AT NO ADDITIONAL COST, PRIOR TO PROJECT COMPLETION.
  9. REPORT ANY DISCREPANCIES TO THE CONTRACT ADMINISTRATOR IMMEDIATELY.

**PLANTING LEGEND**

_____	_____
_____	_____
_____	_____
_____	_____
ISSUED FOR CONSTRUCTION	MAY 15, 2018
ISSUE NOTES	DATE

THIS DRAWING MUST NOT BE SCALED.  
 THE GENERAL CONTRACTOR SHALL VERIFY ALL DIMENSIONS, DATUMS AND LEVELS PRIOR TO COMMENCEMENT OF WORK. ALL ERRORS AND OMISSIONS TO BE REPORTED IMMEDIATELY TO THE LANDSCAPE ARCHITECT.  
 VARIATIONS & MODIFICATIONS TO WORK SHOWN ON THESE DRAWINGS SHALL NOT BE CARRIED OUT WITHOUT WRITTEN PERMISSION FROM THE LANDSCAPE ARCHITECT.  
 THIS DRAWING IS THE EXCLUSIVE PROPERTY OF THE LANDSCAPE ARCHITECTS AND CAN BE REPRODUCED ONLY WITH THE PERMISSION OF THE LANDSCAPE ARCHITECTS. IN WHICH CASE THE REPRODUCTION MUST BEAR THEIR NAME AS LANDSCAPE ARCHITECTS.

PROFESSIONAL SEALS

**HTFC**  
 PLANNING & DESIGN  
 500-115 Bannatyne Avenue East Winnipeg, MB R3B 0R3  
 PHONE 204 944 9907 WEB htfc.mb.ca

PROJECT TITLE  
**ST. JOHN'S PARK REDEVELOPMENT - PHASE 1**  
 1 FOWLER AVENUE  
 WINNIPEG, MANITOBA

SHEET TITLE  
**NATURE PLAYGROUND "AREA B"**  
**PLANTING PLAN**

DRAWN LR	REVIEWED MG	DRAWING NO. L 1.7
SCALE 1:100	PROJECT No. 17-008	R-0
DATE PRINTED 12:42 PM Tue, May 15, 2018		

