



**1 BASKETBALL COURT LAYOUT**  
L 2.0 SCALE: 1:75

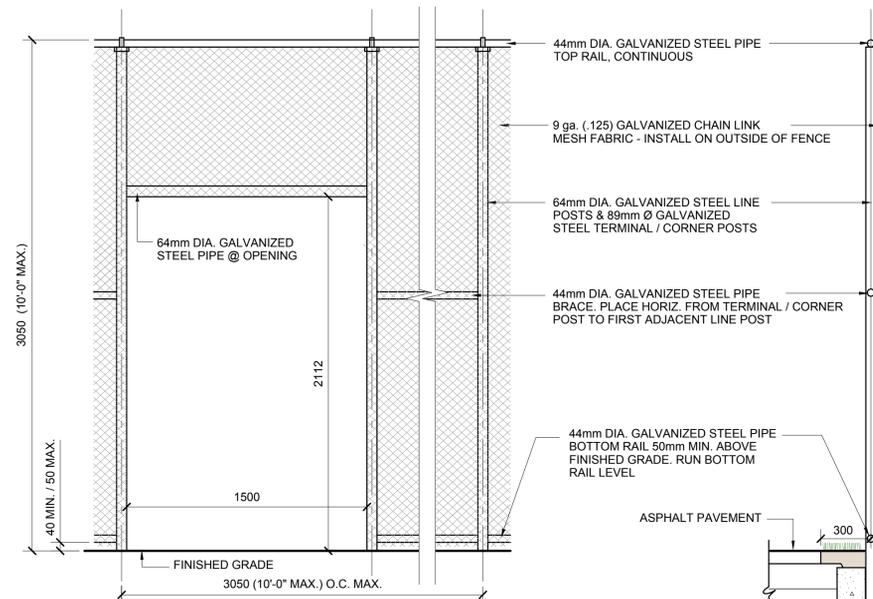


**2A ELEVATION**

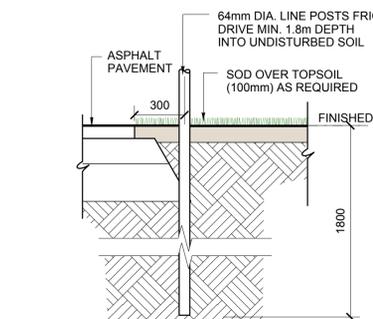


**2B SECTION - CORNER POSTS**


**2 CHAIN LINK FENCE**  
L 2.0 SCALE: 1:20

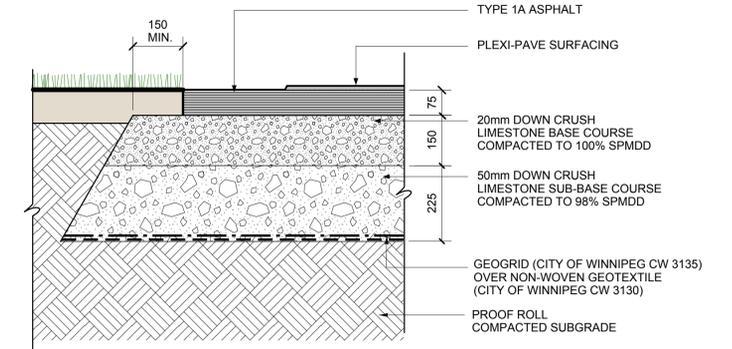

**4 PLEXIPAVE SURFACE OVER ASPHALT BASE**  
L 2.0 SCALE: 1:10

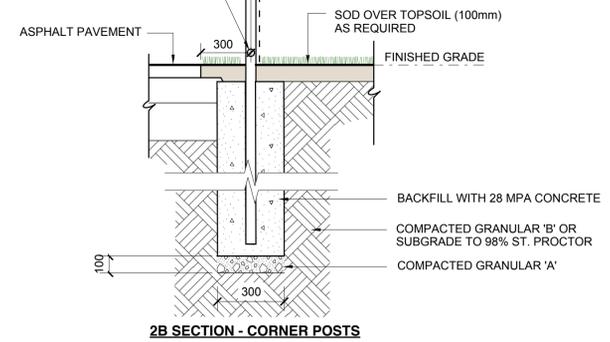

**2C SECTION**

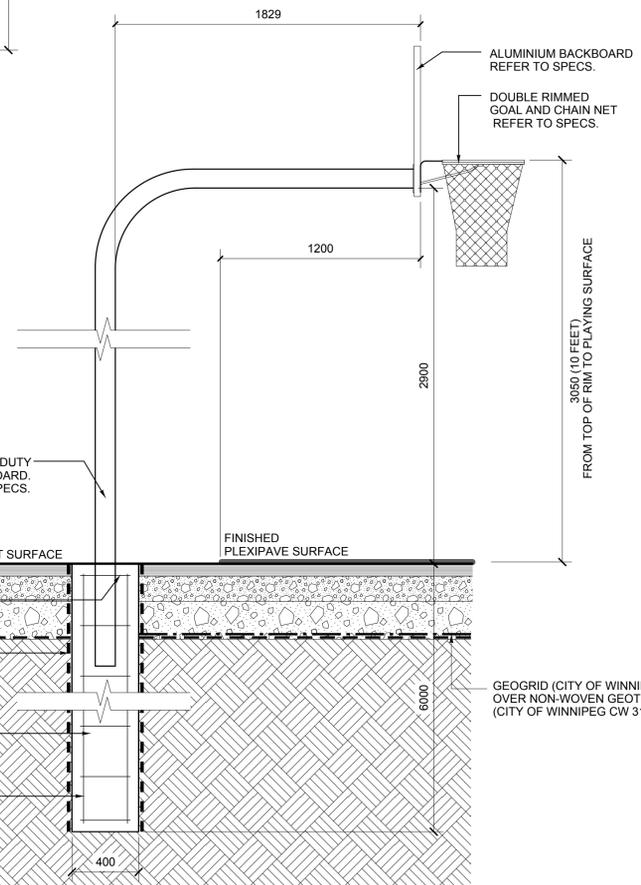

**3 BASKETBALL STANDARD & CONCRETE PILE**  
L 2.0 N.T.S.

ISSUED FOR CONSTRUCTION MAY 15, 2018

ISSUE NOTES DATE

THIS DRAWING MUST NOT BE SCALED.

THE GENERAL CONTRACTOR SHALL VERIFY ALL DIMENSIONS, DATUMS AND LEVELS PRIOR TO COMMENCEMENT OF WORK. ALL ERRORS AND OMISSIONS TO BE REPORTED IMMEDIATELY TO THE LANDSCAPE ARCHITECT.

VARIATIONS & MODIFICATIONS TO WORK SHOWN ON THESE DRAWINGS SHALL NOT BE CARRIED OUT WITHOUT WRITTEN PERMISSION FROM THE LANDSCAPE ARCHITECT.

THIS DRAWING IS THE EXCLUSIVE PROPERTY OF THE LANDSCAPE ARCHITECTS AND CAN BE REPRODUCED ONLY WITH THE PERMISSION OF THE LANDSCAPE ARCHITECTS, IN WHICH CASE THE REPRODUCTION MUST BEAR THEIR NAME AS LANDSCAPE ARCHITECTS.

PROFESSIONAL SEALS

Manitoba Association of Landscape Architects

Monica Giesbrecht

MONICA GIESBRECHT

Member No. 101

May 15/18

**HTFC**

PLANNING & DESIGN

500-115 Bannatyne Avenue East Winnipeg, MB R3B 0R3

PHONE 204 344 9907 WEB hfc.mb.ca

PROJECT TITLE

**ST. JOHN'S PARK REDEVELOPMENT - PHASE 1**

1 FOWLER AVENUE WINNIPEG, MANITOBA

SHEET TITLE

**BASKETBALL COURT "AREA A"**

DETAILS SHEET 1

DRAWN LR	REVIEWED GM/BD	DRAWING NO. L 2.0
SCALE AS SHOWN	PROJECT No. 17-008	R-0

DATE PRINTED 12:45 PM Tue, May 15, 2018