




1 SAFETY SURFACING & WOOD TIMBER EDGE DETAIL
L 2.1 1:20

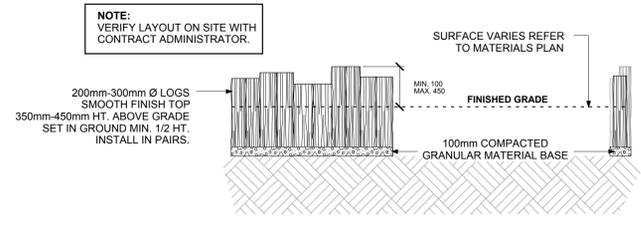


2 LOG STUMP "WIGGLE WALL"
L 2.1 1:15

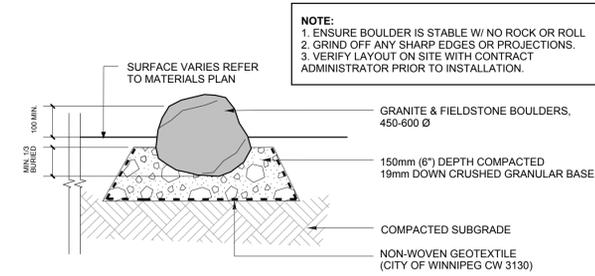


3 BOULDER DETAIL
L 2.1 1:15

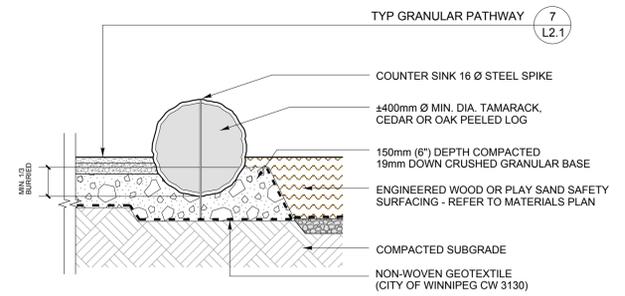


4 LOG RETAINING WALL DETAIL
L 2.1 1:15

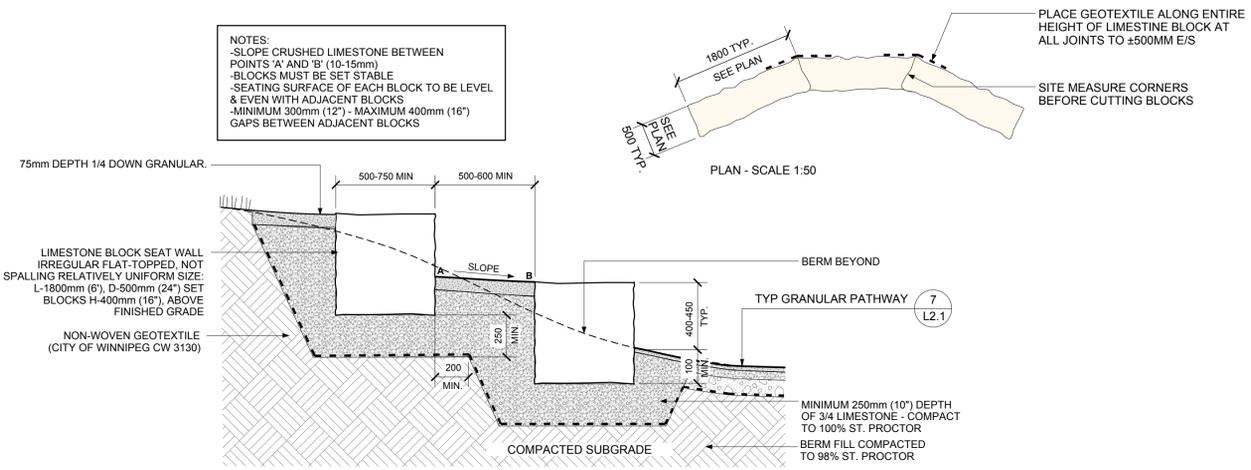



5 LIMESTONE SEATING DETAIL
L 2.1 1:20

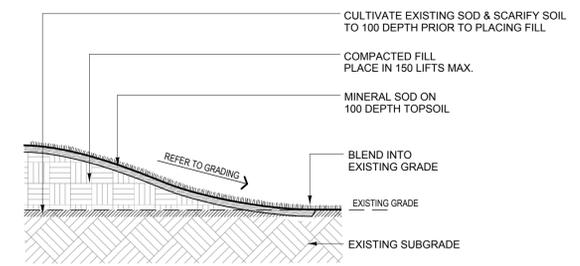


6 BERM DETAIL
L 2.1 1:50

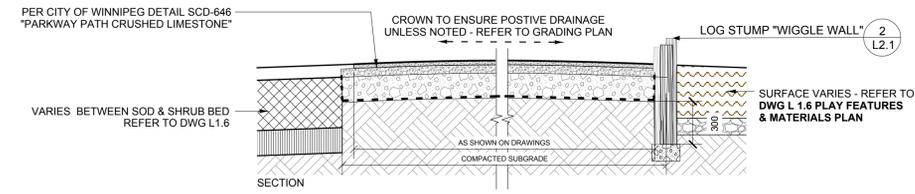

7 TYP GRANULAR PATHWAY
L 2.1 1:20

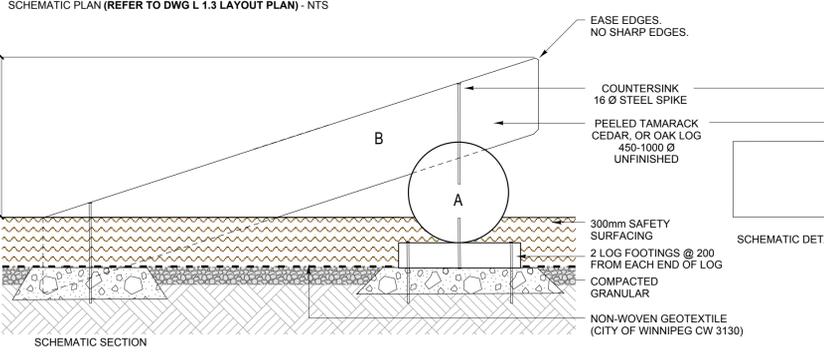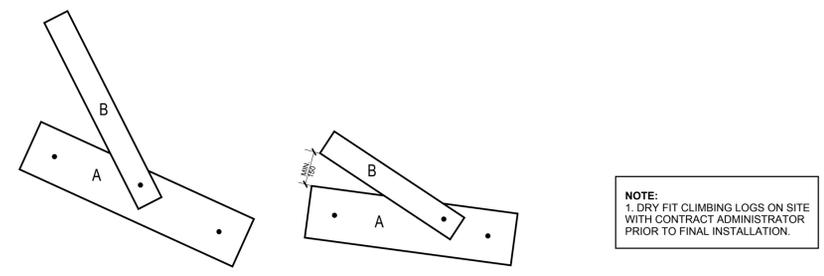

8 CLIMBING LOG DETAIL
L 2.1 1:20

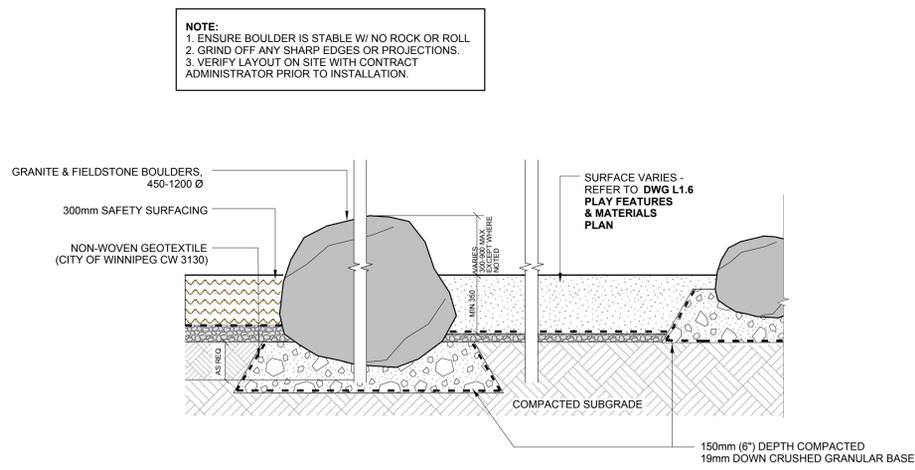

9 CLIMBING BOULDER DETAIL
L 2.1 1:20

ISSUED FOR CONSTRUCTION	MAY 15, 2018
ISSUE NOTES	DATE

THIS DRAWING MUST NOT BE SCALED.
THE GENERAL CONTRACTOR SHALL VERIFY ALL DIMENSIONS, DATUMS AND LEVELS PRIOR TO COMMENCEMENT OF WORK. ALL ERRORS AND OMISSIONS TO BE REPORTED IMMEDIATELY TO THE LANDSCAPE ARCHITECT.
VARIATIONS & MODIFICATIONS TO WORK SHOWN ON THESE DRAWINGS SHALL NOT BE CARRIED OUT WITHOUT WRITTEN PERMISSION FROM THE LANDSCAPE ARCHITECT.
THIS DRAWING IS THE EXCLUSIVE PROPERTY OF THE LANDSCAPE ARCHITECTS AND CAN BE REPRODUCED ONLY WITH THE PERMISSION OF THE LANDSCAPE ARCHITECTS. IN WHICH CASE THE REPRODUCTION MUST BEAR THEIR NAME AS LANDSCAPE ARCHITECTS.

PROFESSIONAL SEALS

HTFC
 PLANNING & DESIGN
 500-115 Bannatyne Avenue East Winnipeg, MB R3B 0R3
 PHONE 204-944-9907 WEB htfc.mb.ca

PROJECT TITLE
ST. JOHN'S PARK REDEVELOPMENT - PHASE 1
 1 FOWLER AVENUE WINNIPEG, MANITOBA

SHEET TITLE
NATURE PLAYGROUND "AREA B"
 DETAILS SHEET 2

DRAWN RG	REVIEWED MG	DRAWING NO. L 2.1
SCALE 1:100	PROJECT No. 17-008	R-0

DATE PRINTED
 12:42 PM Tue, May 15, 2018