



1 SAND CIRCLE & STAGE DECKING DETAIL PLAN
L 2.2 1:50

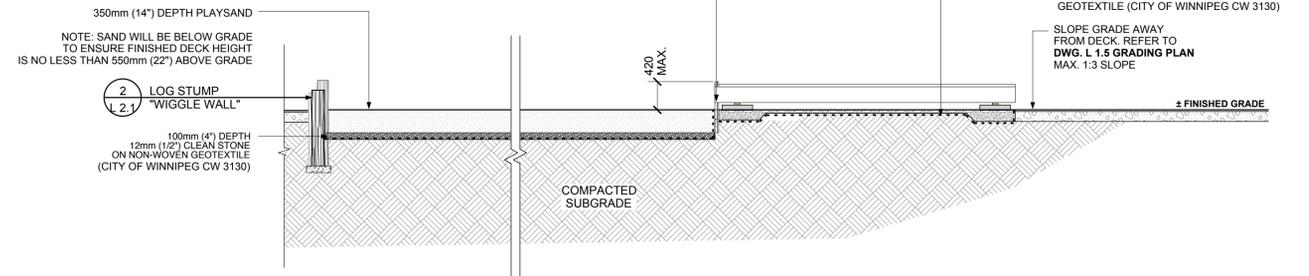


2 SAND CIRCLE & STAGE DECKING SECTION
L 2.2 1:50

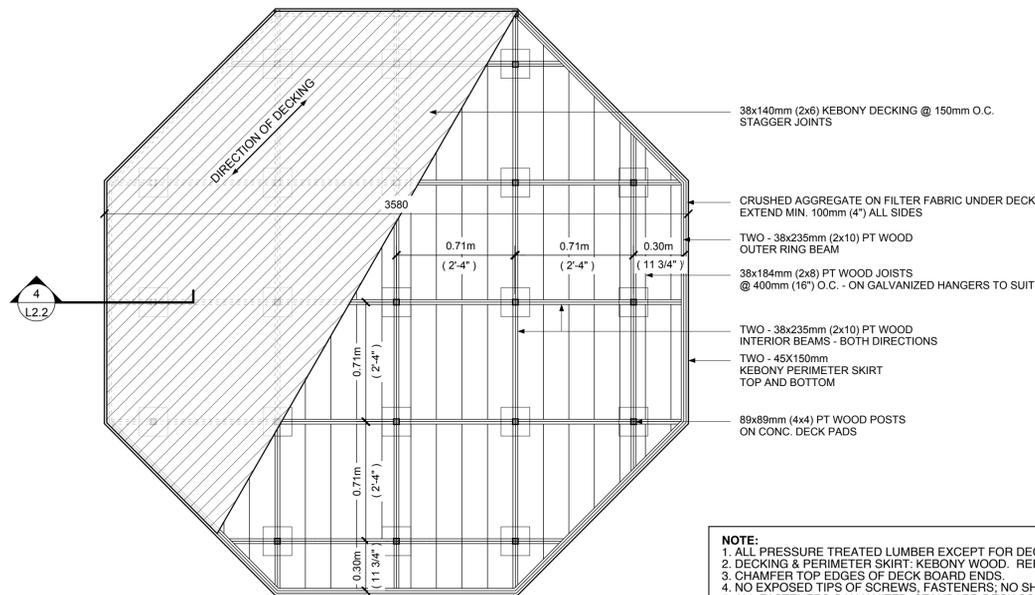

3 STAGE DECKING PLAN DETAIL
L 2.2 1:20

- NOTE:**
1. ALL PRESSURE TREATED LUMBER EXCEPT FOR DECKING & PERIMETER SKIRT.
 2. DECKING & PERIMETER SKIRT: KEBONY WOOD. REFER TO SPECS.
 3. CHAMFER TOP EDGES OF DECK BOARD ENDS.
 4. NO EXPOSED TIPS OF SCREWS, FASTENERS. NO SHARP EDGES.
 5. ALL FASTENERS GALVANIZED; STANDARD DECK SCREWS.
 6. PROVIDE SHOP DRAWINGS FOR REVIEW BY CONTRACT ADMINISTRATOR

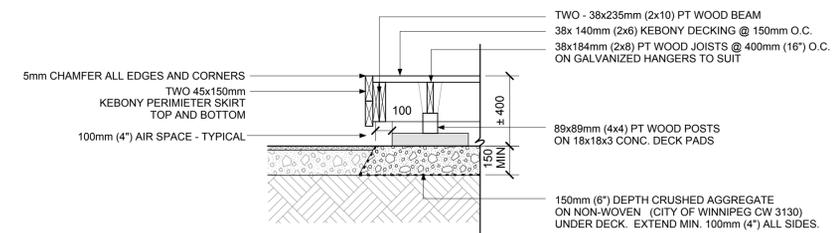

4 DECK SECTION
L 2.2 SCALE: 1:20

ISSUED FOR CONSTRUCTION	MAY 15, 2018
ISSUE NOTES	DATE

THIS DRAWING MUST NOT BE SCALED.
THE GENERAL CONTRACTOR SHALL VERIFY ALL DIMENSIONS, DATUMS AND LEVELS PRIOR TO COMMENCEMENT OF WORK. ALL ERRORS AND OMISSIONS TO BE REPORTED IMMEDIATELY TO THE LANDSCAPE ARCHITECT.
VARIATIONS & MODIFICATIONS TO WORK SHOWN ON THESE DRAWINGS SHALL NOT BE CARRIED OUT WITHOUT WRITTEN PERMISSION FROM THE LANDSCAPE ARCHITECT.
THIS DRAWING IS THE EXCLUSIVE PROPERTY OF THE LANDSCAPE ARCHITECTS AND CAN BE REPRODUCED ONLY WITH THE PERMISSION OF THE LANDSCAPE ARCHITECTS. IN WHICH CASE THE REPRODUCTION MUST BEAR THEIR NAME AS LANDSCAPE ARCHITECTS.

PROFESSIONAL SEALS

Manitoba Association of Landscape Architects
 Monica Giesbrecht
 MONICA GIESBRECHT
 Member No. 101
 May 15/18

HTFC
 PLANNING & DESIGN
 500-115 Bannatyne Avenue East Winnipeg, MB R3B 0R3
 PHONE 204 944 9907 WEB htfc.mb.ca

PROJECT TITLE
**ST. JOHN'S PARK
 REDEVELOPMENT - PHASE 1**
 1 FOWLER AVENUE
 WINNIPEG, MANITOBA

SHEET TITLE
NATURE PLAYGROUND "AREA B"
 DETAILS SHEET 3

DRAWN RG	REVIEWED MG	DRAWING NO. L 2.2
SCALE 1:100	PROJECT No. 17-008	R-0
DATE PRINTED 12:43 PM Tue, May 15, 2018		