




Jun 04, 2018 - 2:17pm
 P:\2018\18M-00748-00 - 2018 TBO Program and Local Improvements\08 WSP Drawings\03 Construction Drawings\Contract 1\18M-00748-00_Contract 1_Plan.dwg - tab:02

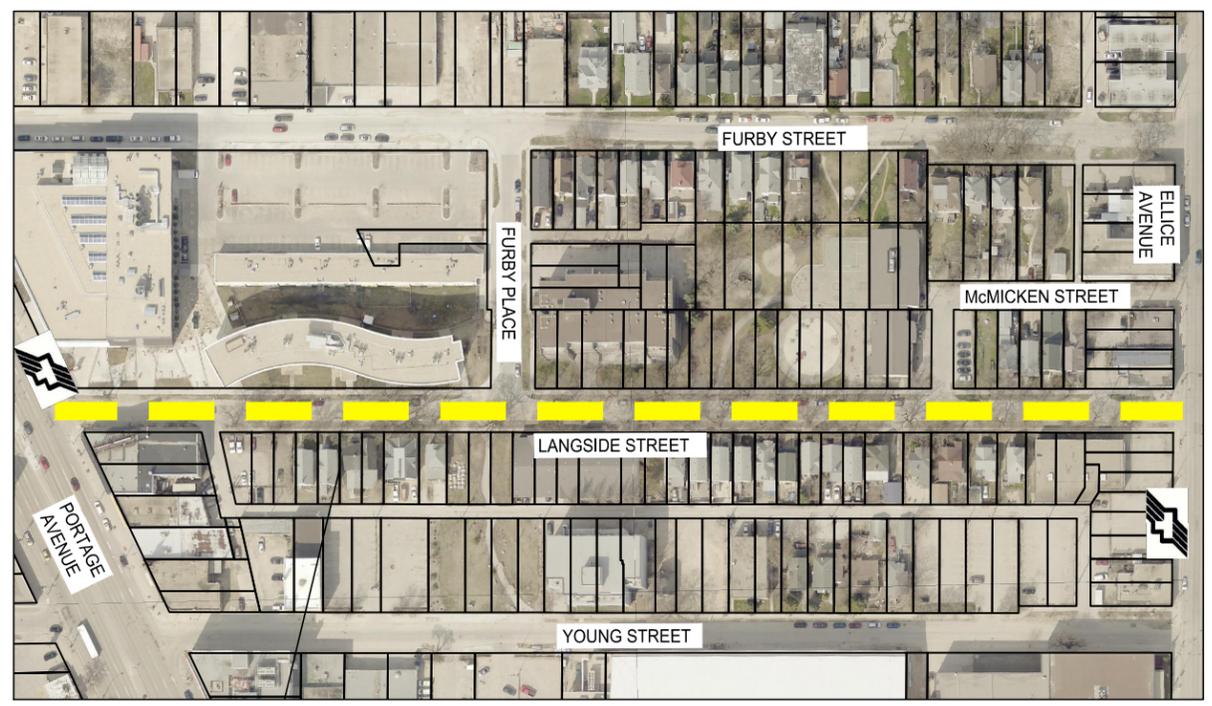


LANGSIDE STREET - PORTAGE AVENUE TO ELLICE AVENUE
SCALE 1:2500

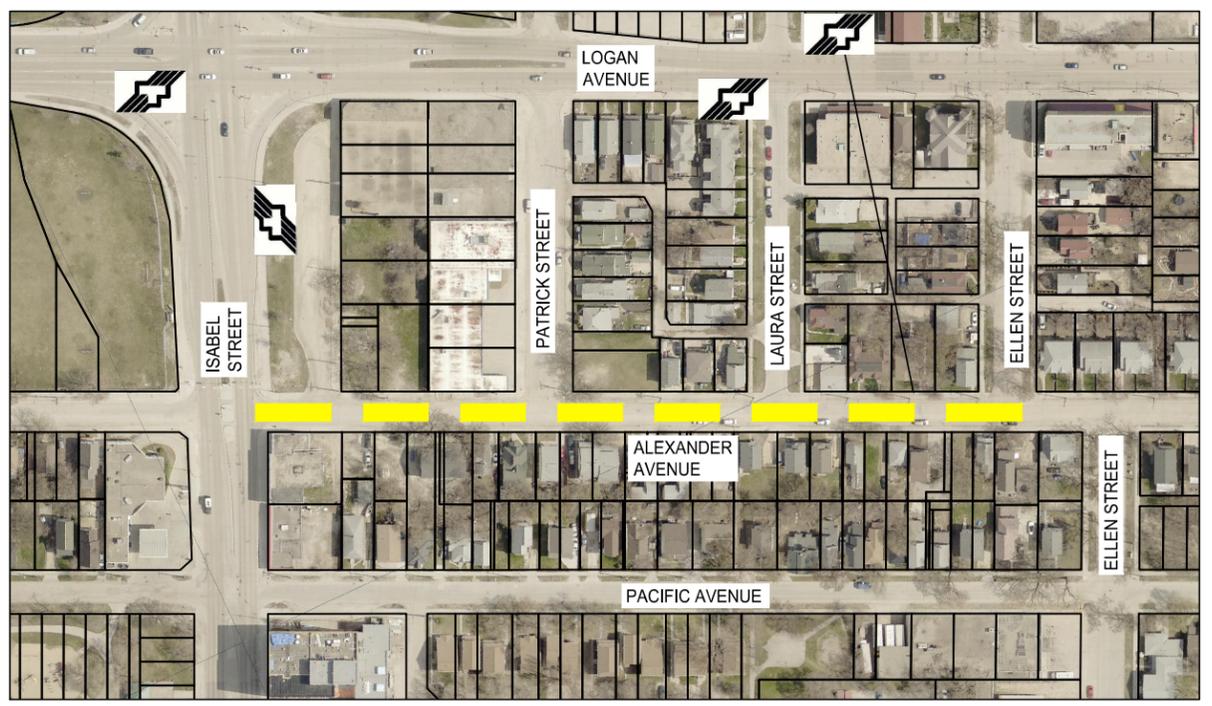

ALEXANDER AVENUE - ISABEL STREET TO ELLEN STREET
SCALE 1:2500

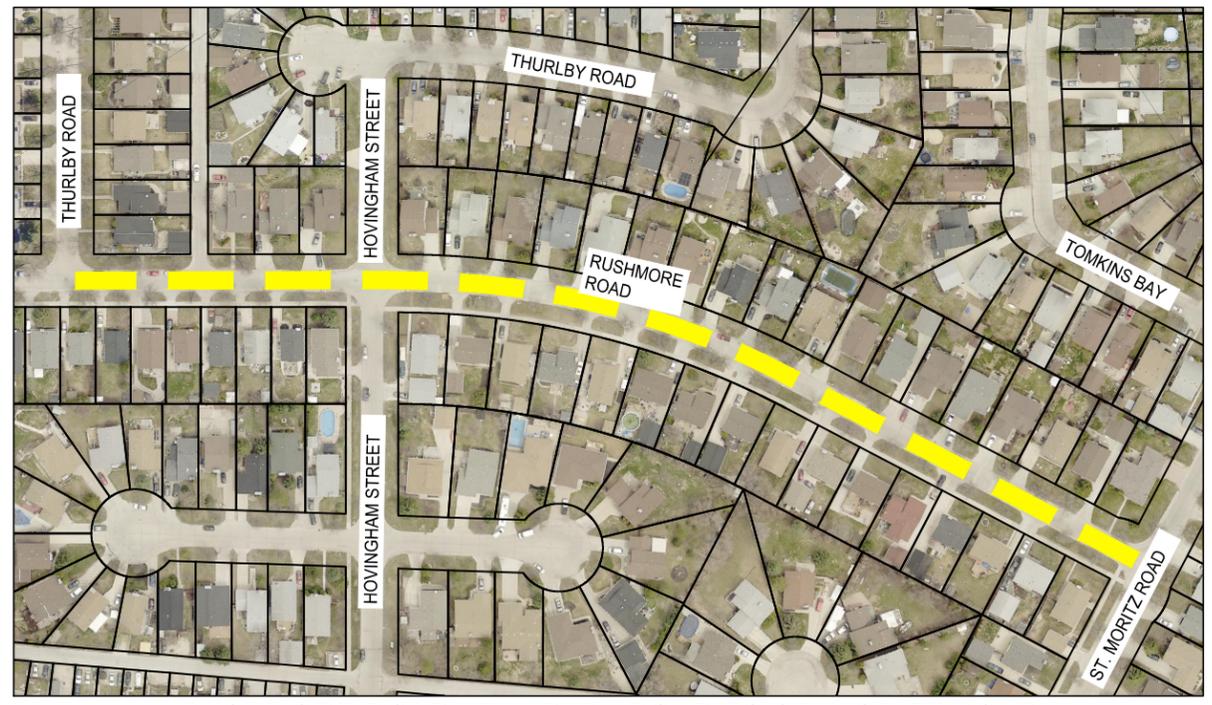

RUSHMORE ROAD - THURLBY ROAD TO ST. MORITZ ROAD
SCALE 1:2500

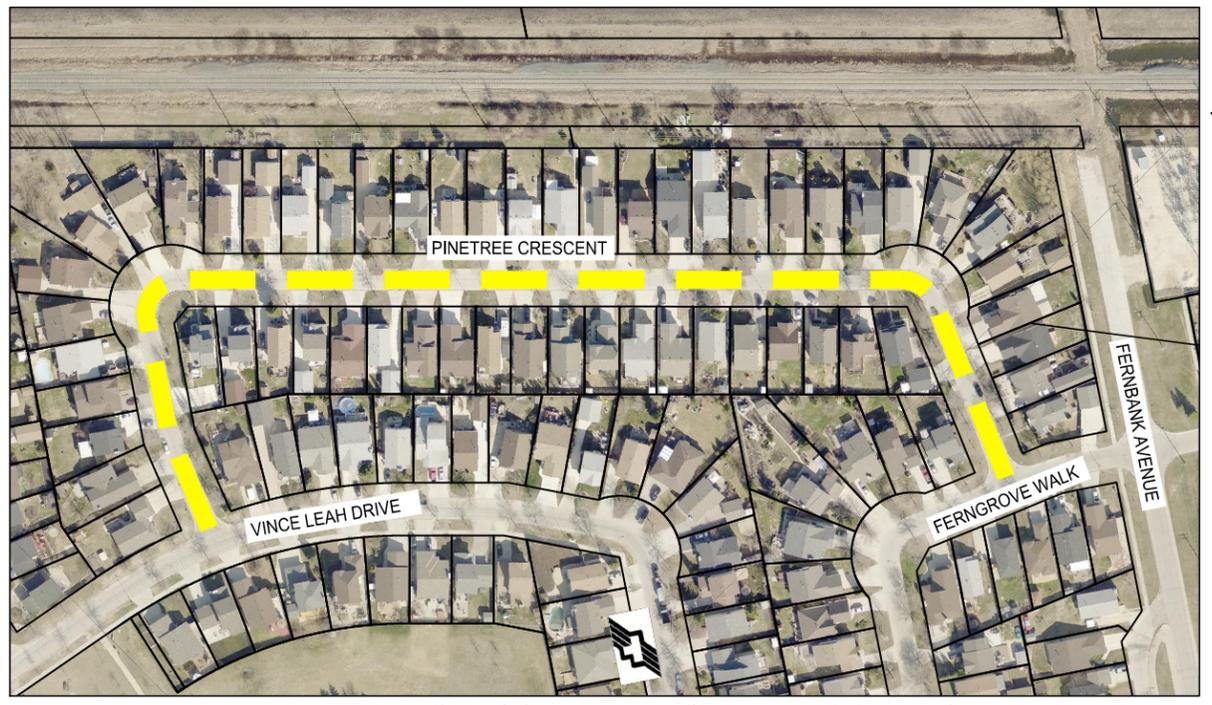

PINETREE CRESCENT - VINCE LEAH DRIVE TO FERNGROVE WALK
SCALE 1:2500

PRELIMINARY

LEGEND

-  BUS ROUTE
-  SCHOOL LOCATION
-  LIMIT OF CONSTRUCTION

NOTE:
These design documents are prepared solely for the use by the party with whom the design professional has entered into a contract and there are no representations of any kind made by the design professional to any party with whom the design professional has not entered into a contract.

METRIC

WHOLE NUMBERS INDICATE MILLIMETRES
DECIMALIZED NUMBERS INDICATE METRES



LOCATIONS APPROVED UNDERGROUND STRUCTURES

NO.	REVISIONS	DATE	BY
2	ISSUED FOR TENDER	04/06/18	MV
1	ISSUED FOR CLIENT REVIEW	28/05/18	MV

NO.	REVISIONS	DATE	BY



DESIGNED BY	MV	CHECKED BY	VM
DRAWN BY	TW	APPROVED BY	VM
HOR. SCALE	1:2500	RELEASED FOR CONSTRUCTION	DATE
VERTICAL	-	DATE	28-MAY-2018

WSP Canada Group Limited
Suite 111 - 93 Lombard Ave
Winnipeg, MB R3B 3B1
T. 204.943.3178
F. 204.943.4948
www.wsp.com

ENGINEER'S SEAL	CONSULTANT ACAD DWG. NO.
	18M-00748-01

THE CITY OF WINNIPEG
PUBLIC WORKS DEPARTMENT
ENGINEERING SERVICES DIVISION

2018 THIN BITUMINOUS OVERLAY (TBO) PROGRAM
LANGSIDE STREET, ALEXANDER AVENUE,
RUSHMORE ROAD, PINETREE CRESCENT
ASPHALT OVERLAY

CITY DRAWING NUMBER
SHEET 2 OF 4
BID NO.
528-2018