




**BINGHAM DRIVE - RANNOCK AVENUE TO END**  
SCALE 1:1500

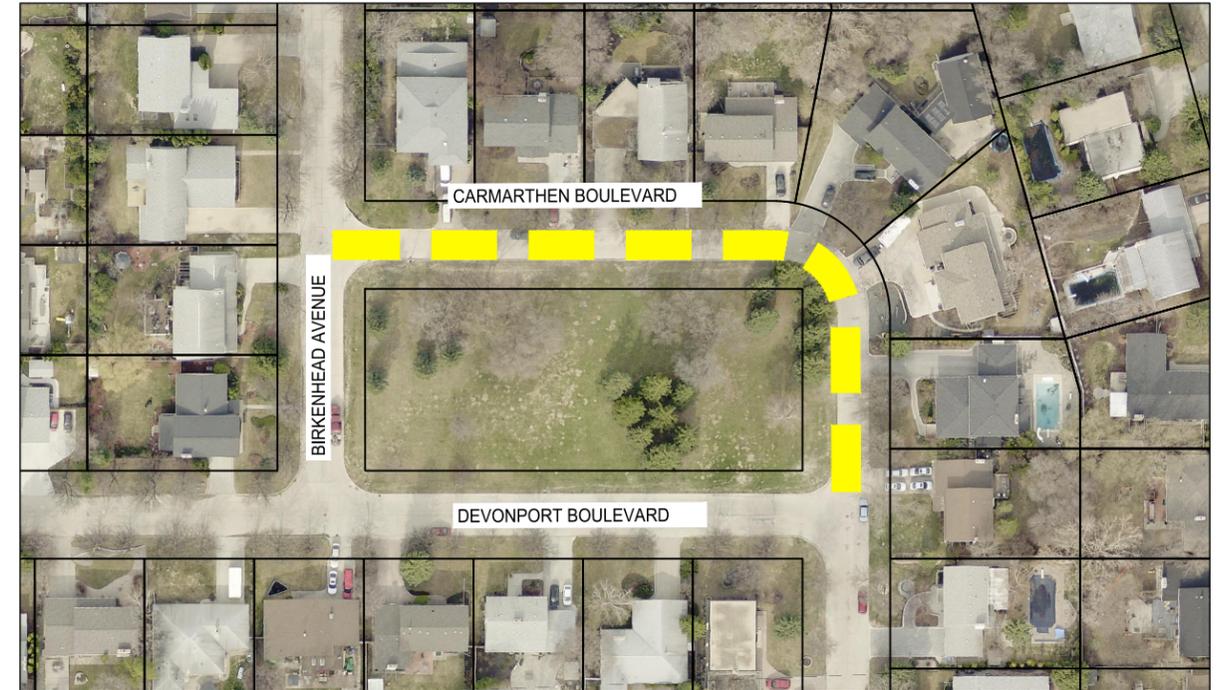

**CARMARTHEN BOULEVARD - BIRKENHEAD AVENUE TO DEVONPORT BOULEVARD**  
SCALE 1:1500

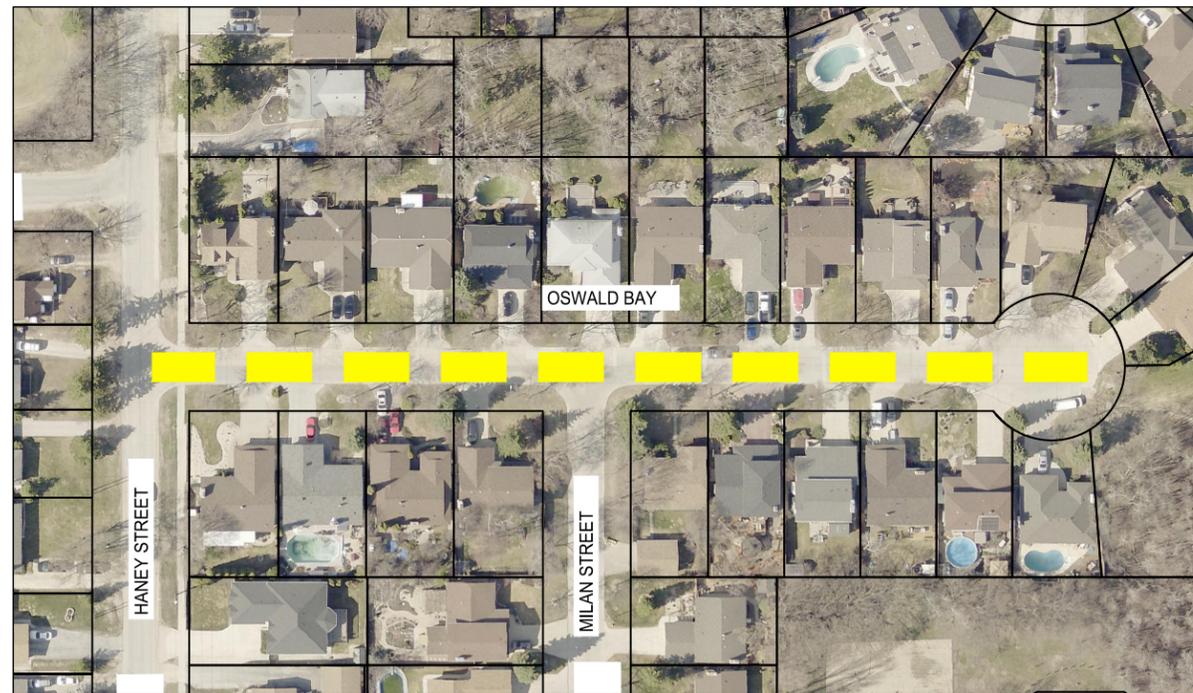

**OSWALD BAY - HANEY STREET TO END**  
SCALE 1:1500

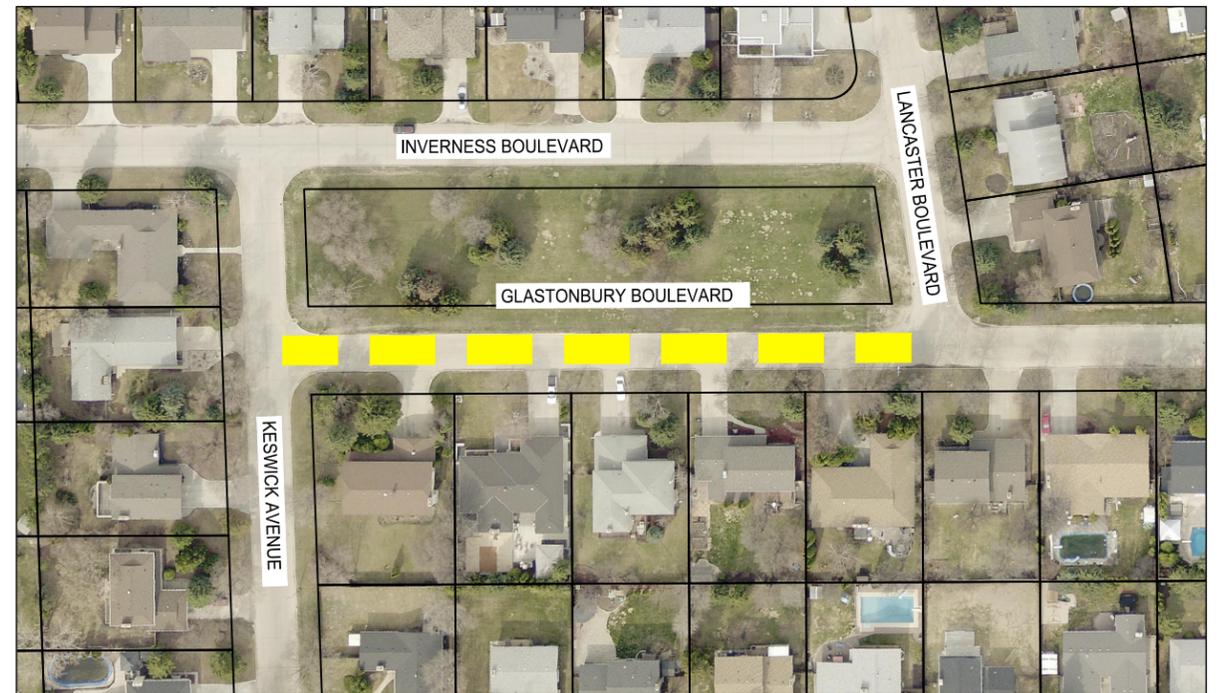

**GLASTONBURY BOULEVARD - KESWICK AVENUE TO LANCASTER BOULEVARD**  
SCALE 1:1500

**PRELIMINARY**

**LEGEND**

-  BUS ROUTE
-  SCHOOL LOCATION
-  LIMIT OF CONSTRUCTION

**METRIC**

WHOLE NUMBERS INDICATE MILLIMETRES  
DECIMALIZED NUMBERS INDICATE METRES



**LOCATIONS APPROVED UNDERGROUND STRUCTURES**

NO.	REVISIONS	DATE	BY
2	ISSUED FOR TENDER	04/06/18	MV
1	ISSUED FOR CLIENT REVIEW	28/05/18	MV

NO.	REVISIONS	DATE	BY
2	ISSUED FOR TENDER	04/06/18	MV
1	ISSUED FOR CLIENT REVIEW	28/05/18	MV

<b>wsp</b>		WSP Canada Group Limited Suite 111 - 93 Lombard Ave Winnipeg, MB R2B 3B1 T. 204.943.3178 F. 204.943.4948 www.wsp.com	
DESIGNED BY	MV	CHECKED BY	VM
DRAWN BY	TW	APPROVED BY	VM
HOR. SCALE	1:1500	RELEASED FOR CONSTRUCTION	
VERTICAL	-	DATE	28-MAY-2018

ENGINEER'S SEAL	
CONSULTANT ACAD DWG. NO.	18M-00748-02

**THE CITY OF WINNIPEG**  
PUBLIC WORKS DEPARTMENT  
ENGINEERING SERVICES DIVISION

2018 THIN BITUMINOUS OVERLAY (TBO) PROGRAM

BINGHAM DRIVE, CARMARTHEN BOULEVARD,  
OSWALD BAY, GLASTONBURY BOULEVARD

ASPHALT OVERLAY

CITY DRAWING NUMBER	
SHEET	1 OF 4
BID NO.	529-2018